



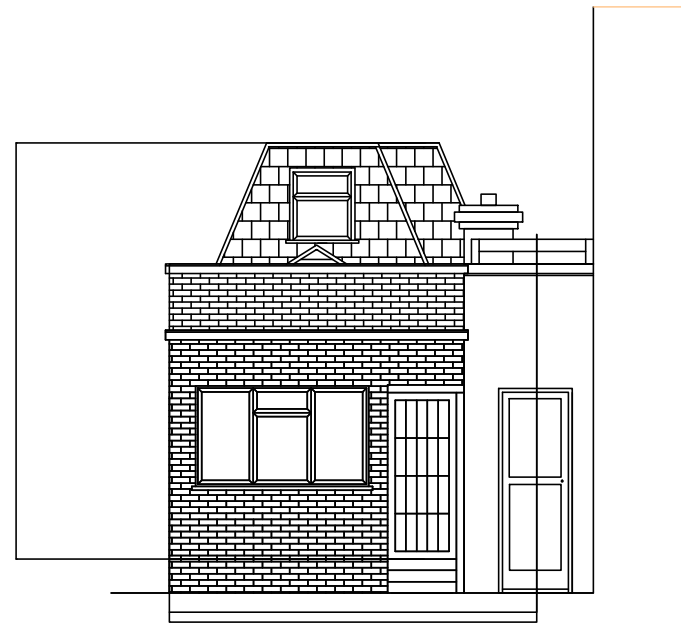


EXISTING FRONT ELEVATION



PROPOSED FRONT ELEVATION

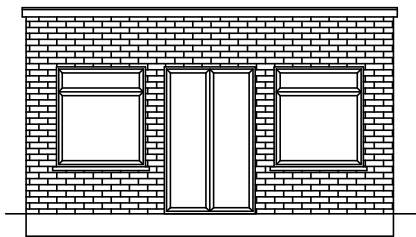

EXISTING REAR ELEVATION

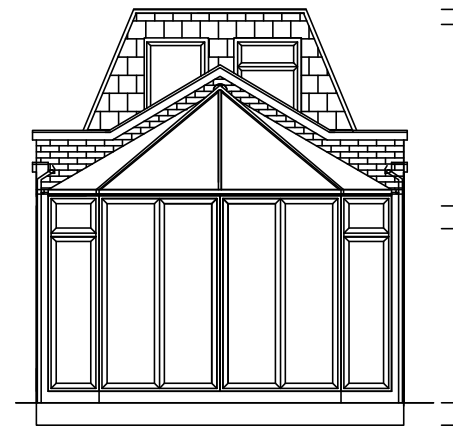

PROPOSED REAR ELEVATION

SITE PLAN SCALE 1 : 200

SCALE BAR 1:50				
1000mm 2000mm 3000mm 4000mm				
2000mm 4000mm 6000mm 8000mm				
SCALE BAR 1:100				PAPER size
DRAWING TITLE				A3
ELEVATIONS AS EXISTING AND AS PROPOSED				STATUS
				SURVEY DWG
SCALE	DRAWING NO.	REV	DATE	DWG
1:100	82/968/05	-	20/01/2016	CG
SITE DIMENSIONS TO BE CHECKED BEFORE SITE WORKS START				
PROJECT				DESIGN-TECT
40A AVENUE MANSIONS SHOOT UP HILL LONDON NW2 3QB				email: mail@designtect.co.uk 35 Milton Road, London. W7 1LQ. Ph 020 8840 1663