


EXISTING RIGHT SIDE ELEVATION

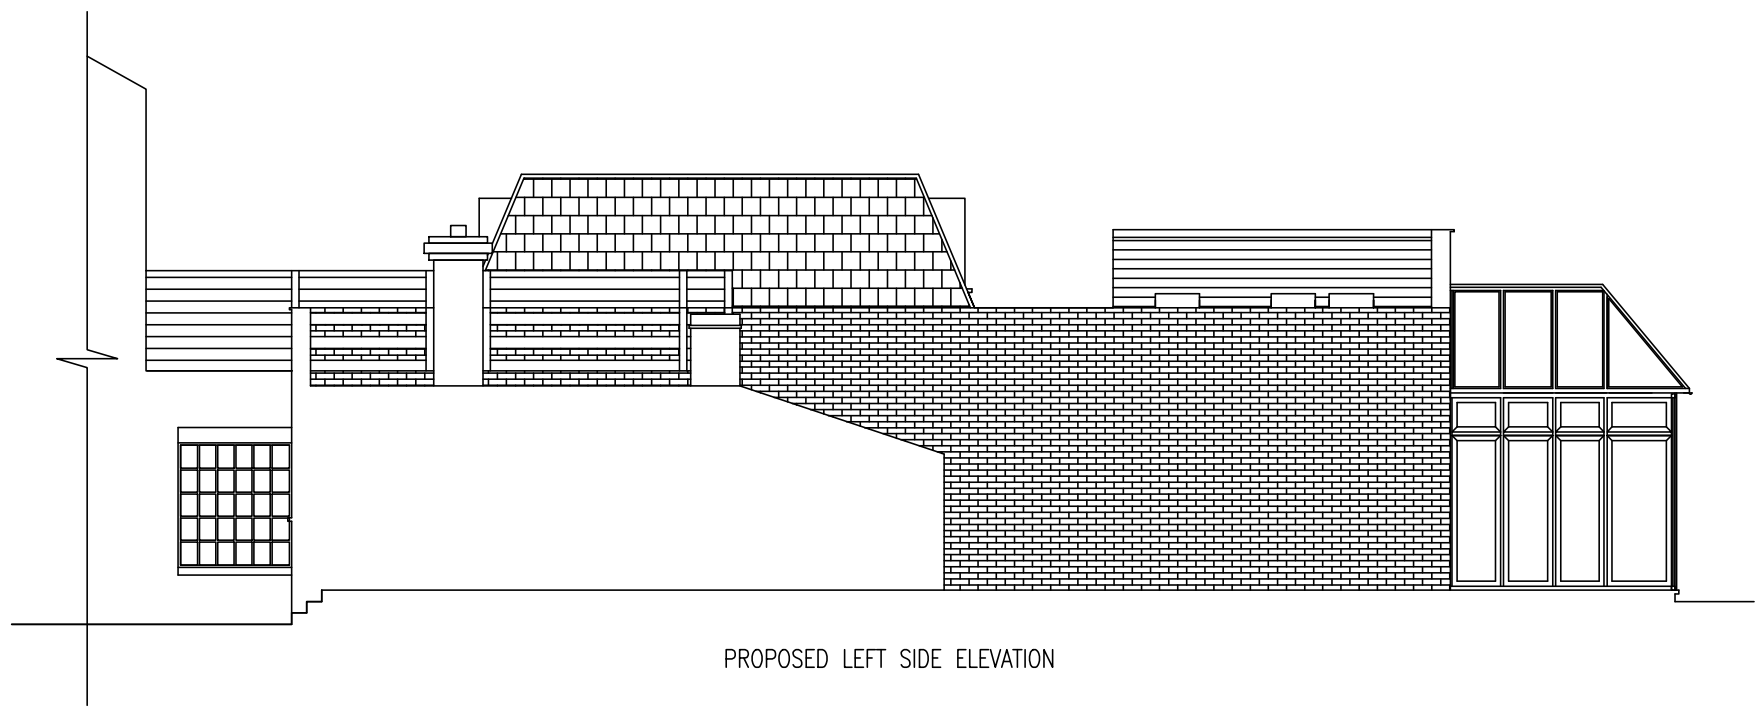

PROPOSED LEFT SIDE ELEVATION

SITE PLAN SCALE 1 : 200

SCALE BAR 1:50 				
SCALE BAR 1:100 				
DRAWING TITLE RIGHT SIDE ELEVATIONS AS EXISTING AND AS PROPOSED				PAPER size A3
				STATUS SURVEY DWG
SCALE	DRAWING NO.	REV	DATE	DWG
1:100	82/968/07	-	20/01/2016	CG
SITE DIMENSIONS TO BE CHECKED BEFORE SITE WORKS START				
PROJECT 40A AVENUE MANSIONS SHOOT UP HILL LONDON NW2 3QB				DESIGN-TECT email: mail@designtect.co.uk 35 Milton Road, London. W7 1LQ. Ph 020 8840 1663