


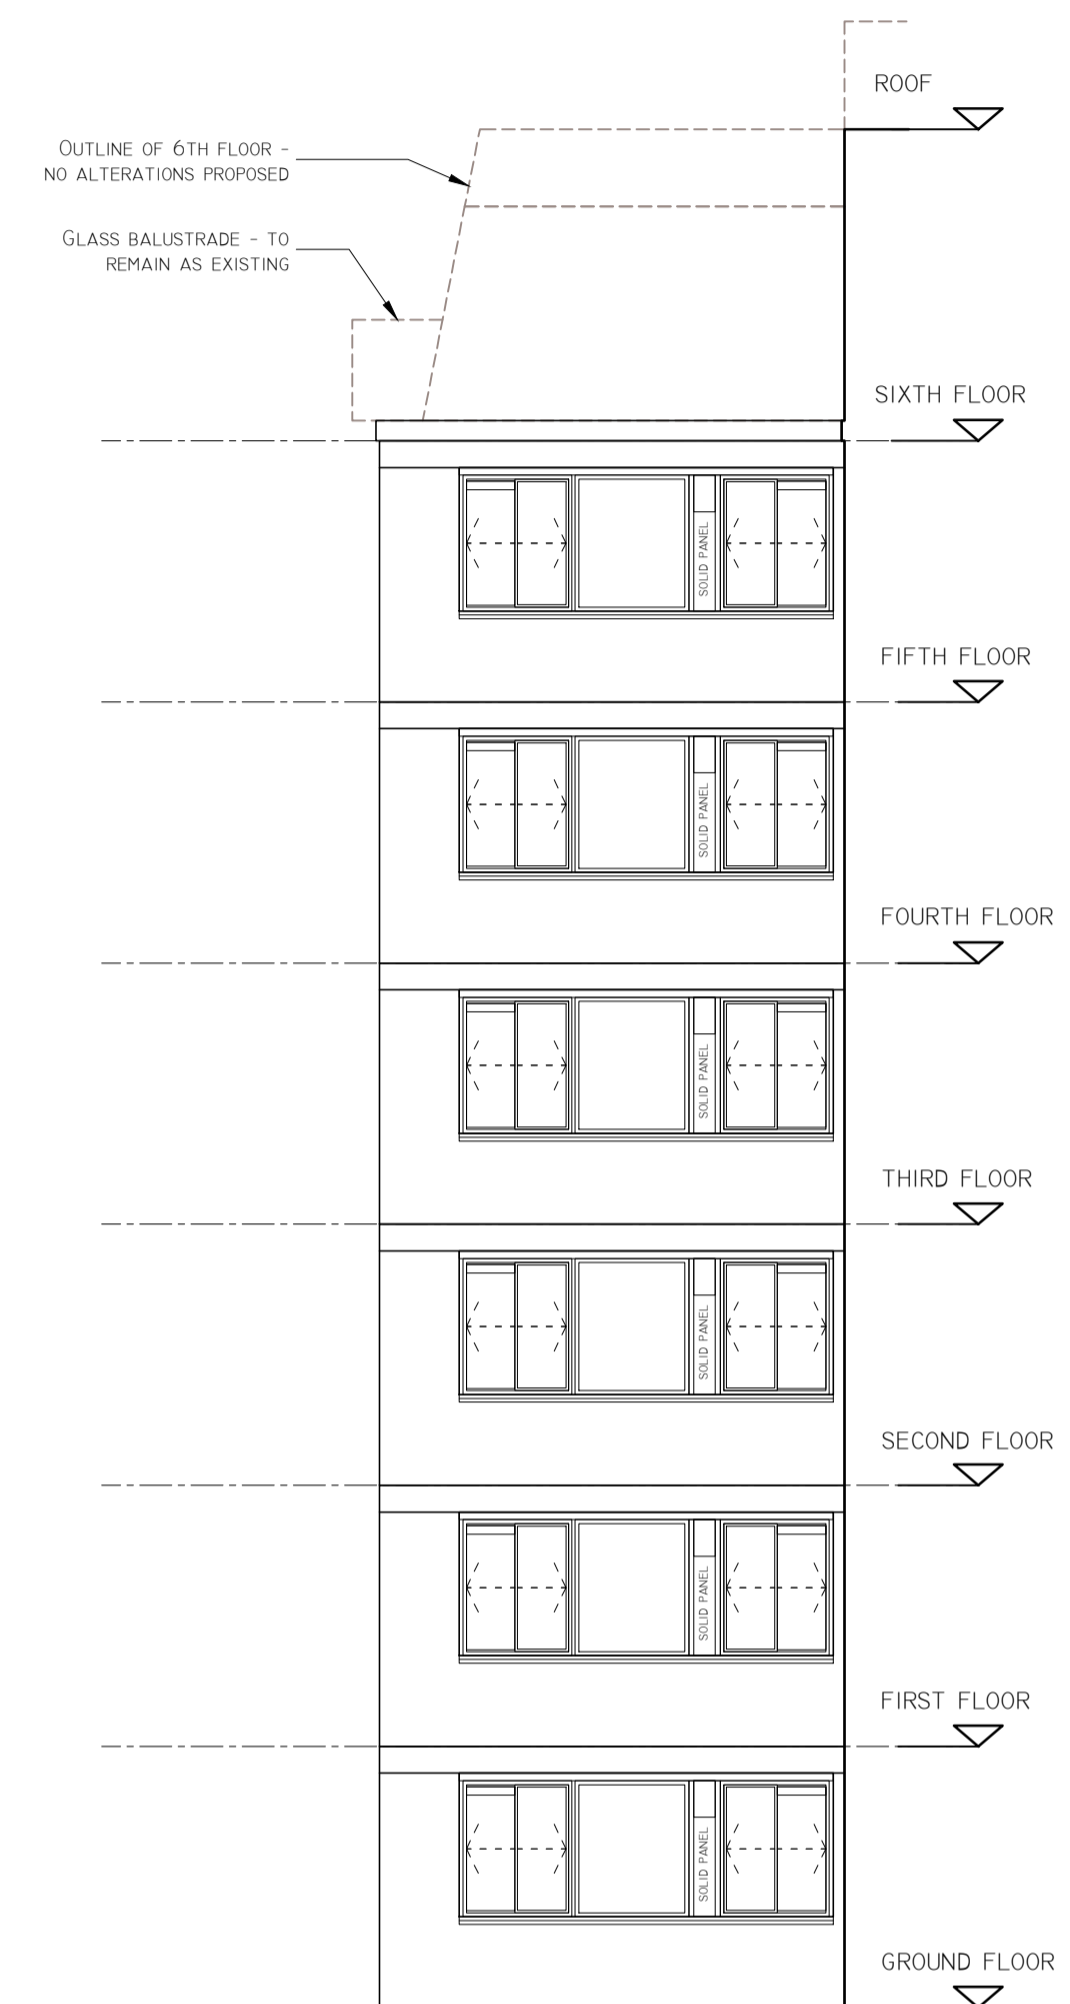


REAR ELEVATION - 2

0 1 2 3 4 5  
SCALE - METERS



REAR SIDE ELEVATION - 3

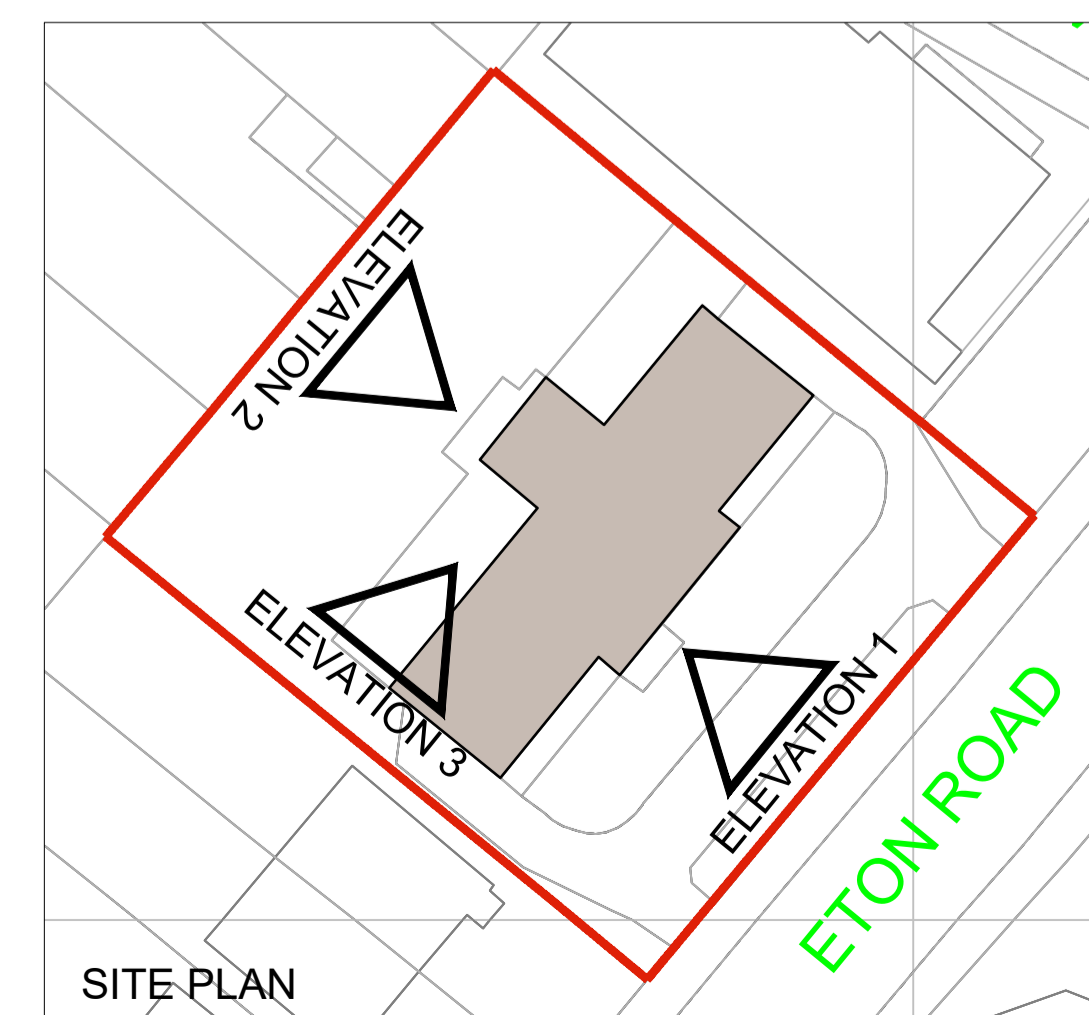

rev  
A - Drawing updated 07/12/15



• Milton House, 1 Milton Road, Peterborough  
PE2 8DZ Tel: 01733 344695  
• 619 Holloway Road, London N19 5SS Tel: 020  
7561 0189

project no  
Provost Court, Eton Road 1510

drawing no  
EXISTING REAR SV 02 / A  
ELEVATIONS

scale date drawn checked  
1:75@A1 02.02.15 JE / RE