


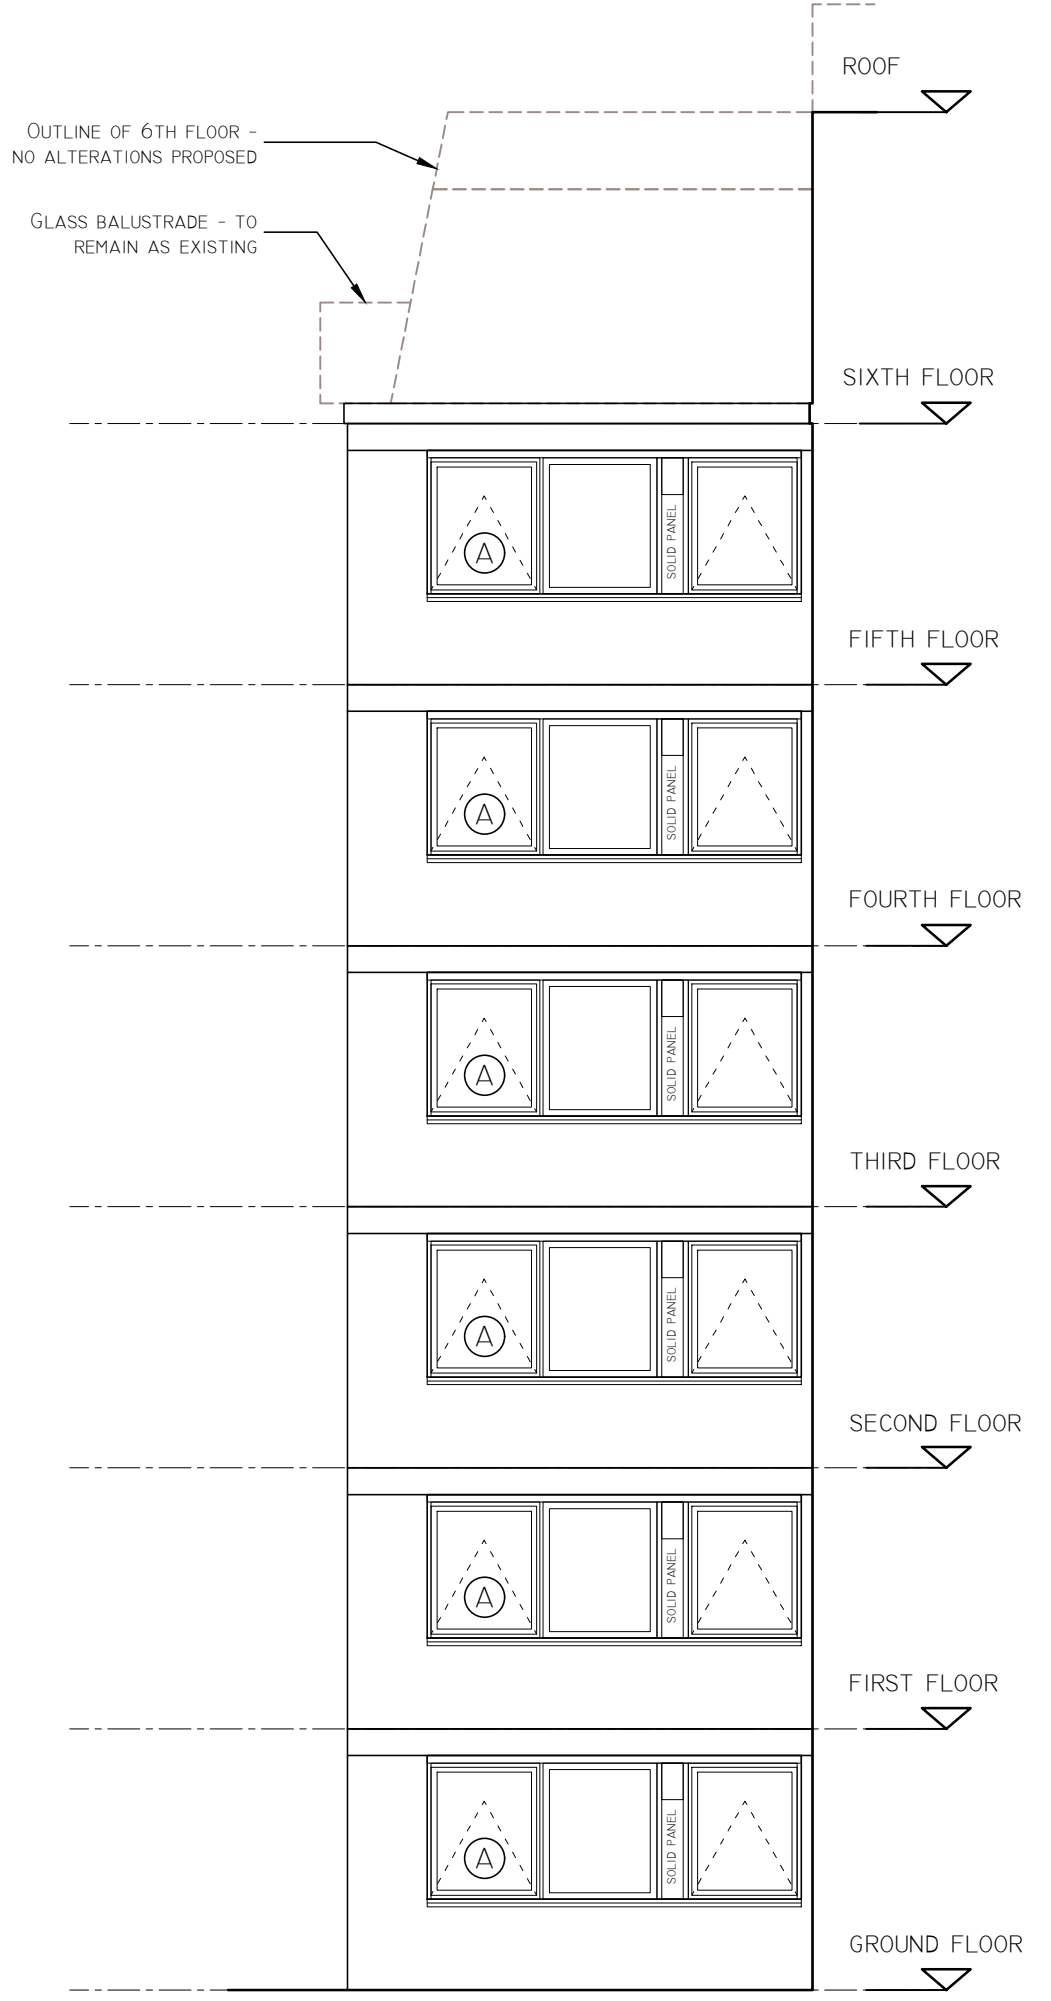


REAR ELEVATION - 2

- (A) ALUTHERM 700 (TOPSWING REVERSIBLE) DOUBLE GLAZED ALUMINIUM POWDER COATED WINDOW - RAL 7044 (COLOUR TO BE CONFIRMED)
- (B) VISOGlide PLUS SLIDING PATIO DOORS. DOUBLE GLAZED ALUMINIUM POWDER COATED - RAL 7044 (COLOUR TO BE CONFIRMED)



REAR SIDE ELEVATION - 3

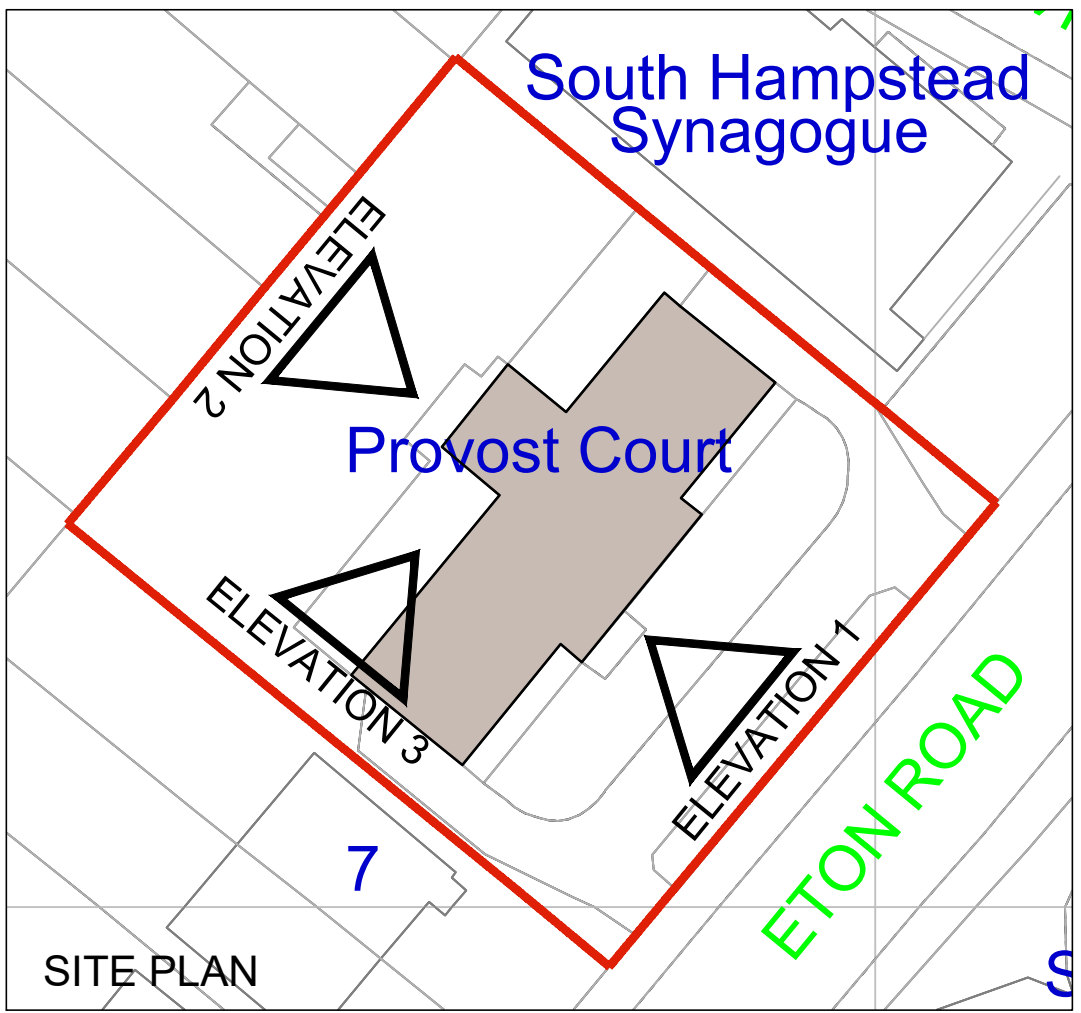


B - Window / doors updated	04/02/16
A - Window system updated	07/12/15
rev	

- Milton House, 1 Milton Road, Peterborough PE2 8DZ Tel: 01733 344695
- 619 Holloway Road, London N19 5SS Tel: 020 7561 0189

project	no		
Provost Court, Eton Road	1510		
drawing	no		
PROPOSED REAR ELEVATIONS	GA 02 / B		
scale	date	drawn	checked
1:75@A1	02.02.15	JE / RE	