



01 | W.F.07 Elevation

South Elevation

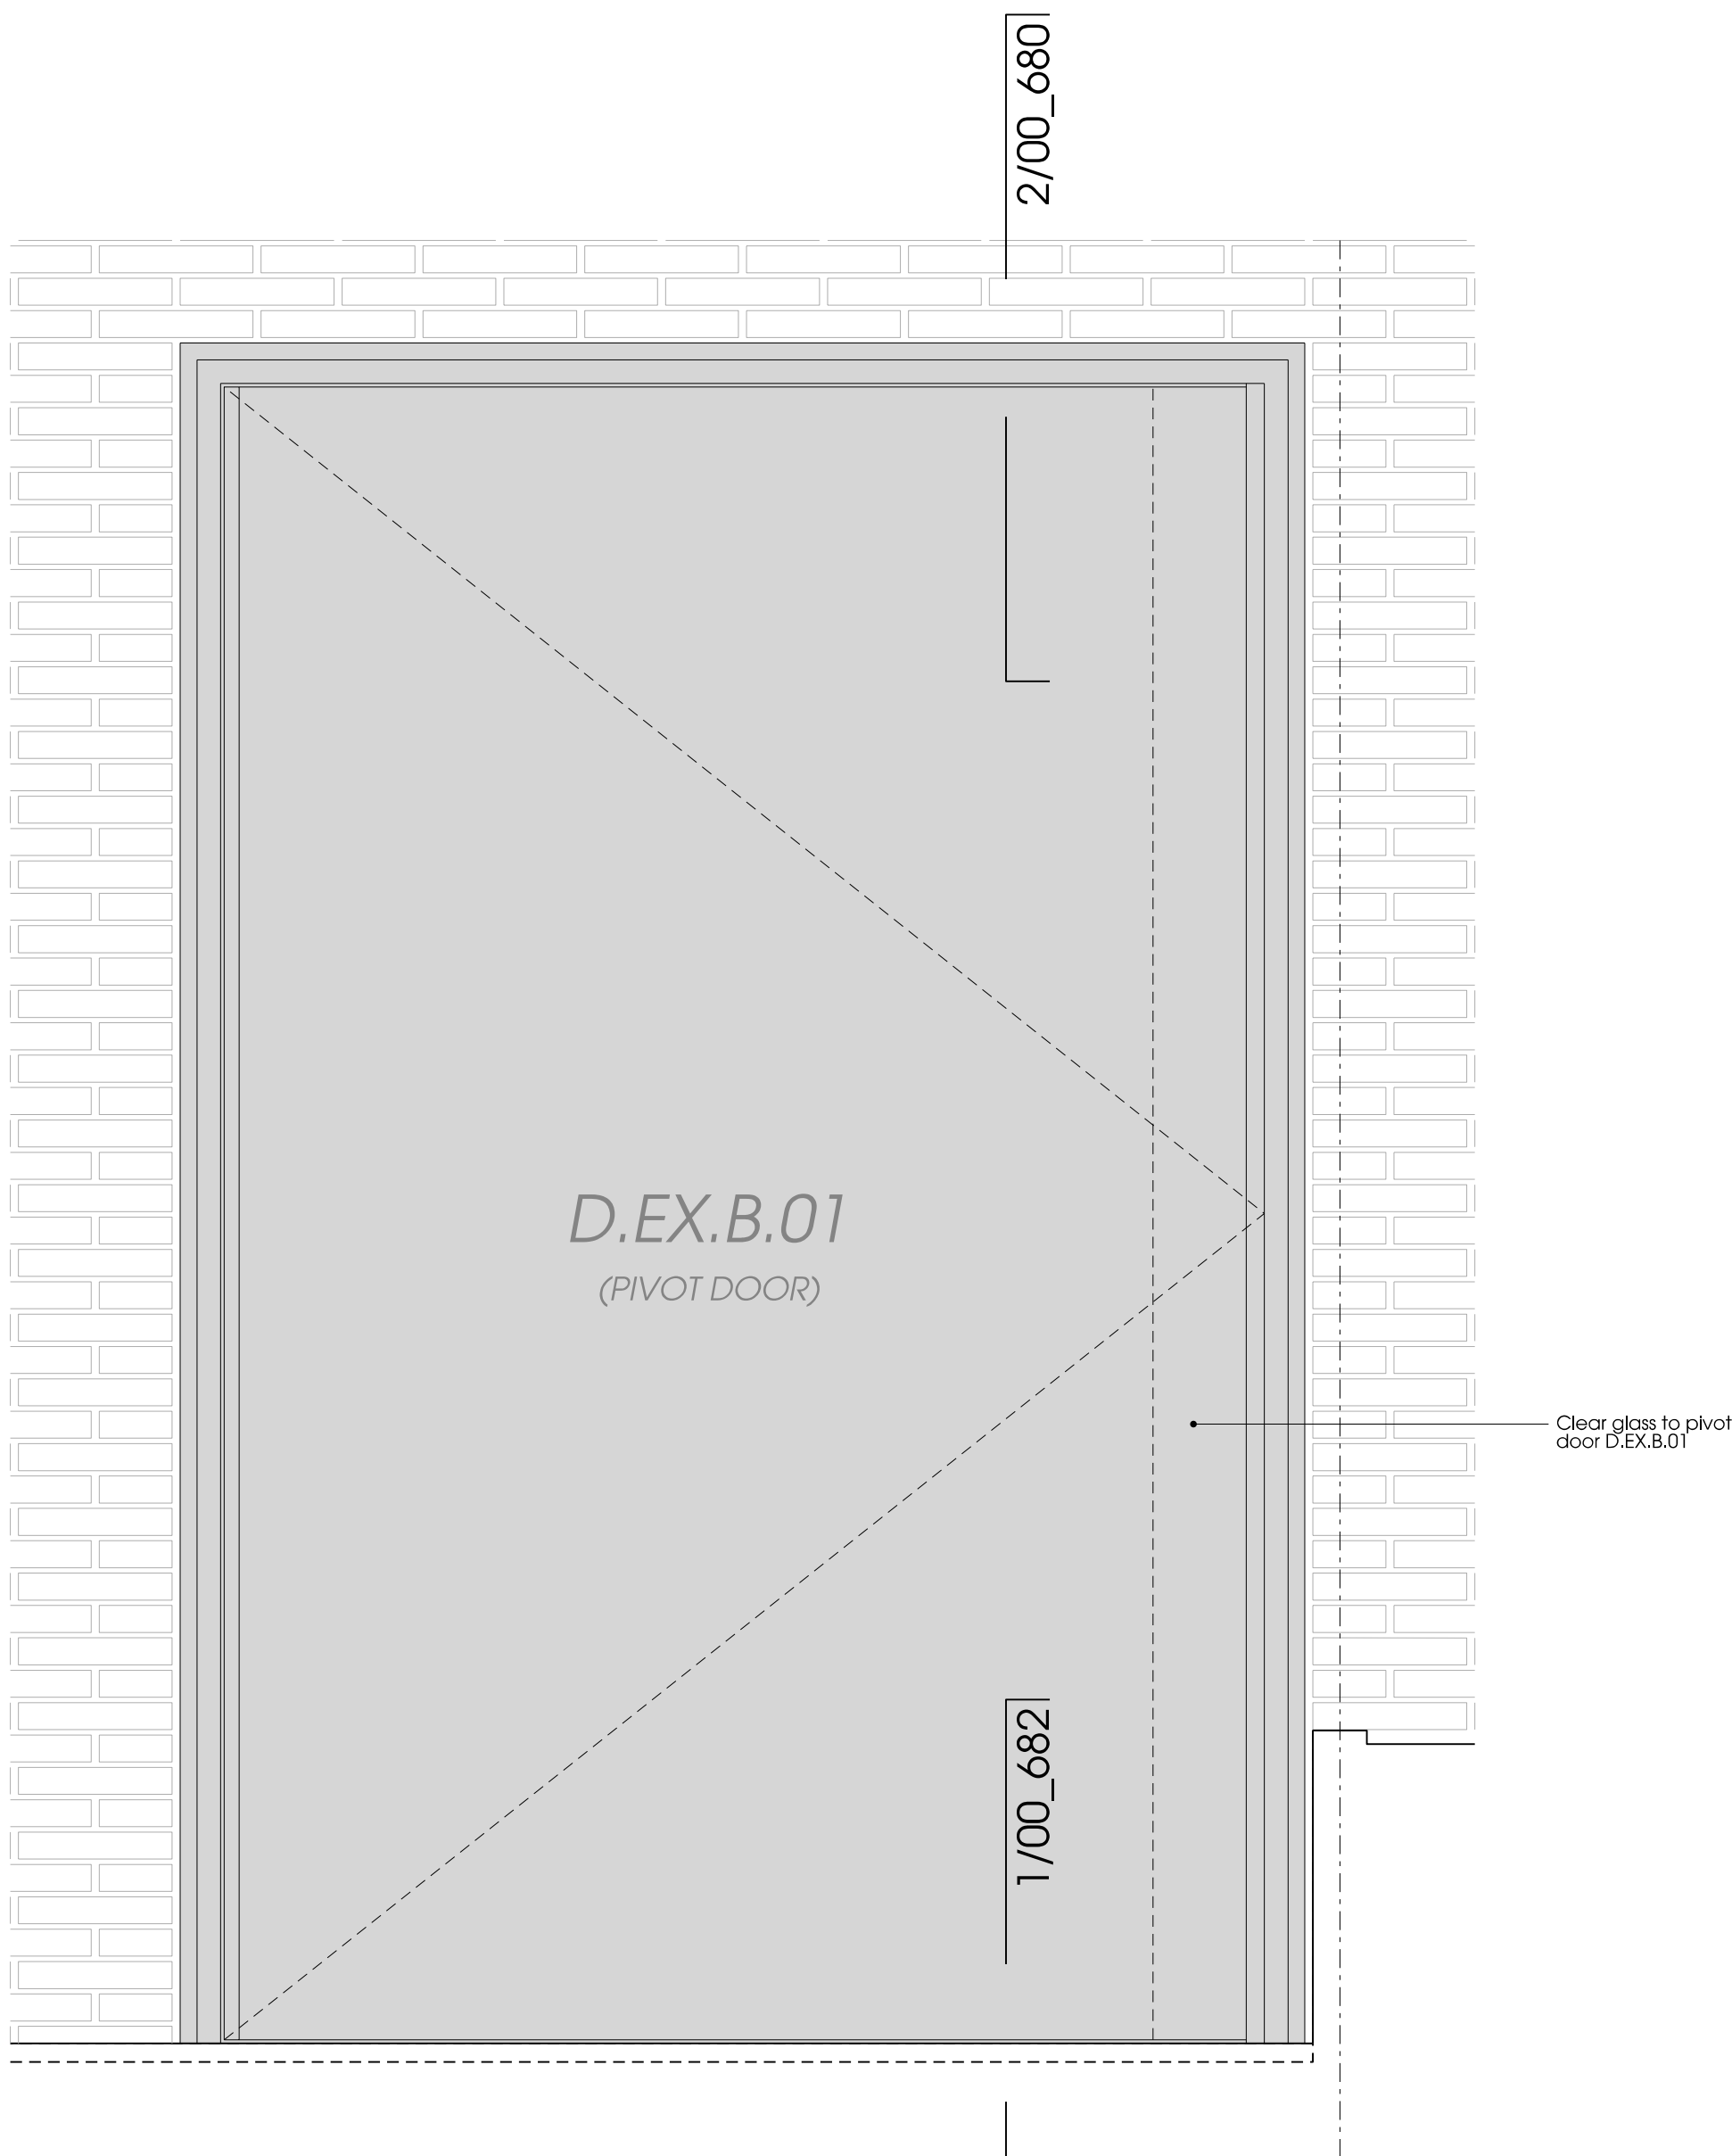

03 | D.EX.B.01 Elevation


South Elevation

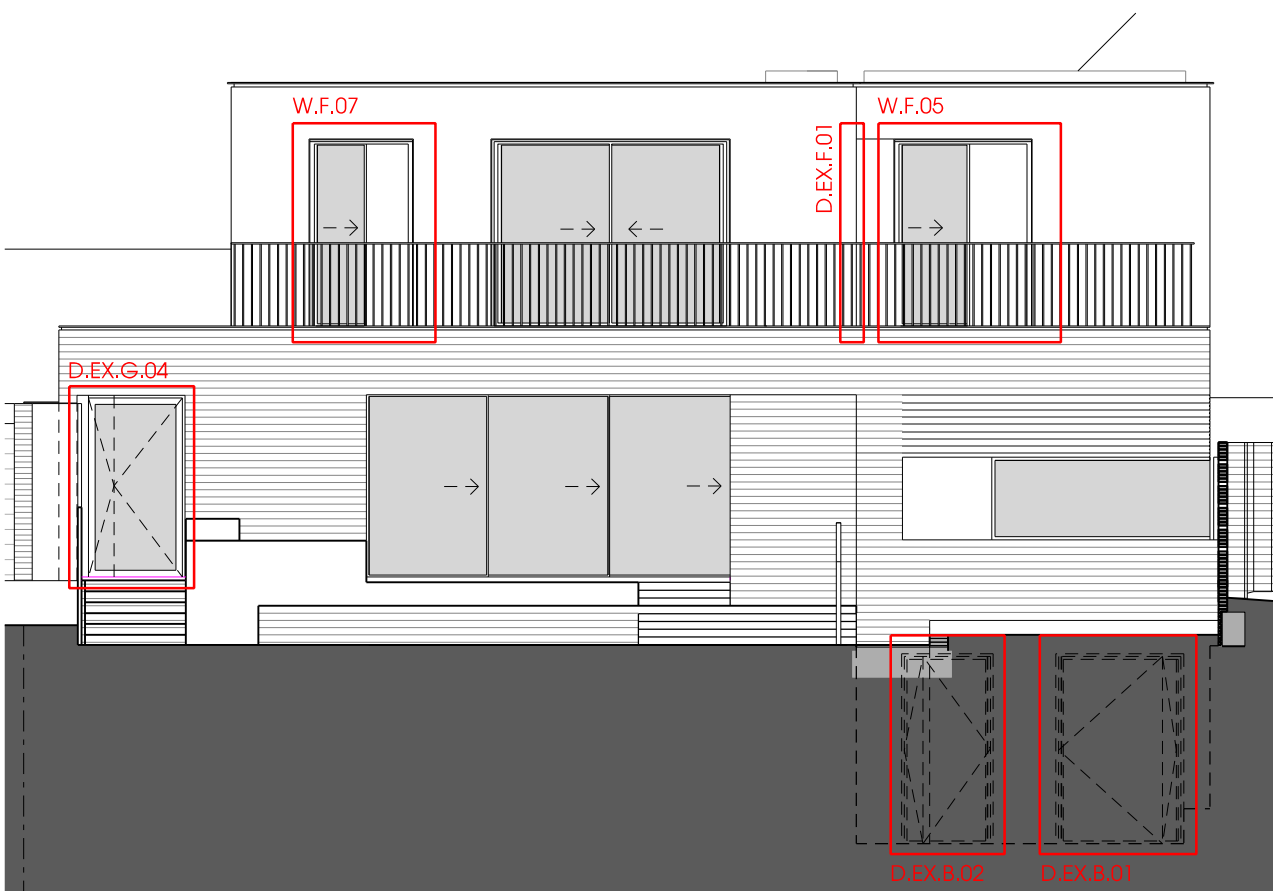

05 | South Elevation Key


Note: W.F.07 and W.F.05 are considered to be the same type as they share the same details - therefore only one example is shown on this drawing

Note: D.EX.B.01, D.EX.B.02, D.EX.G.04, & D.EX.F.01 are considered to be the same type as they share the same details - therefore only one example is shown on this drawing

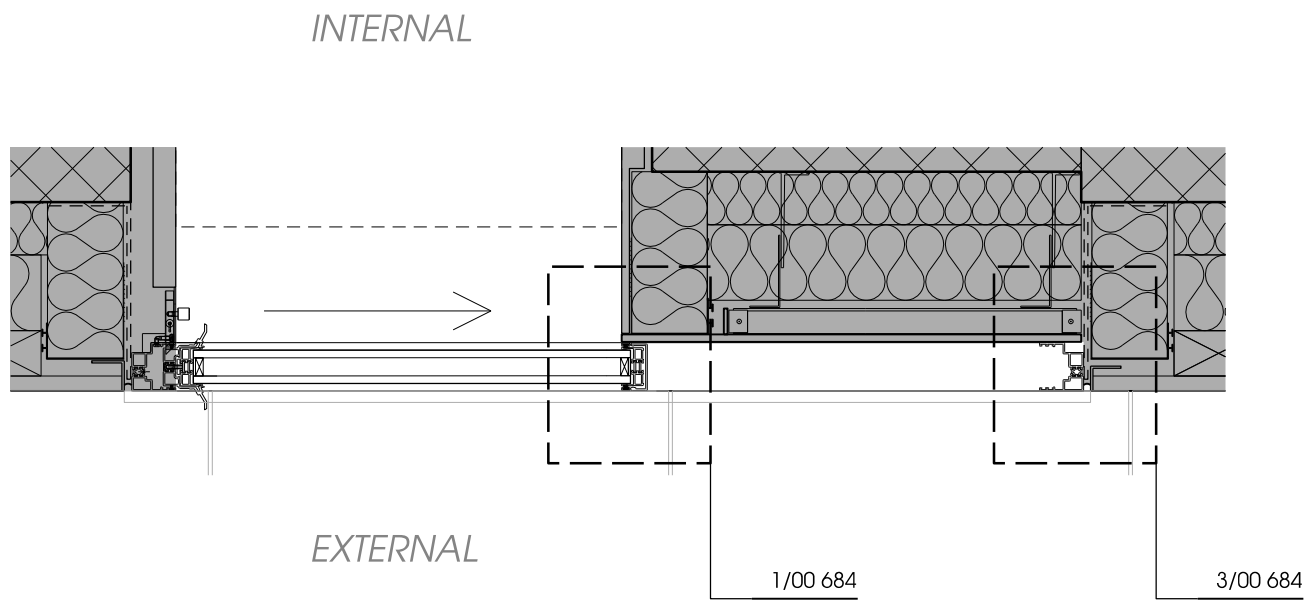

02 | W.F.07 Plan

South Elevation

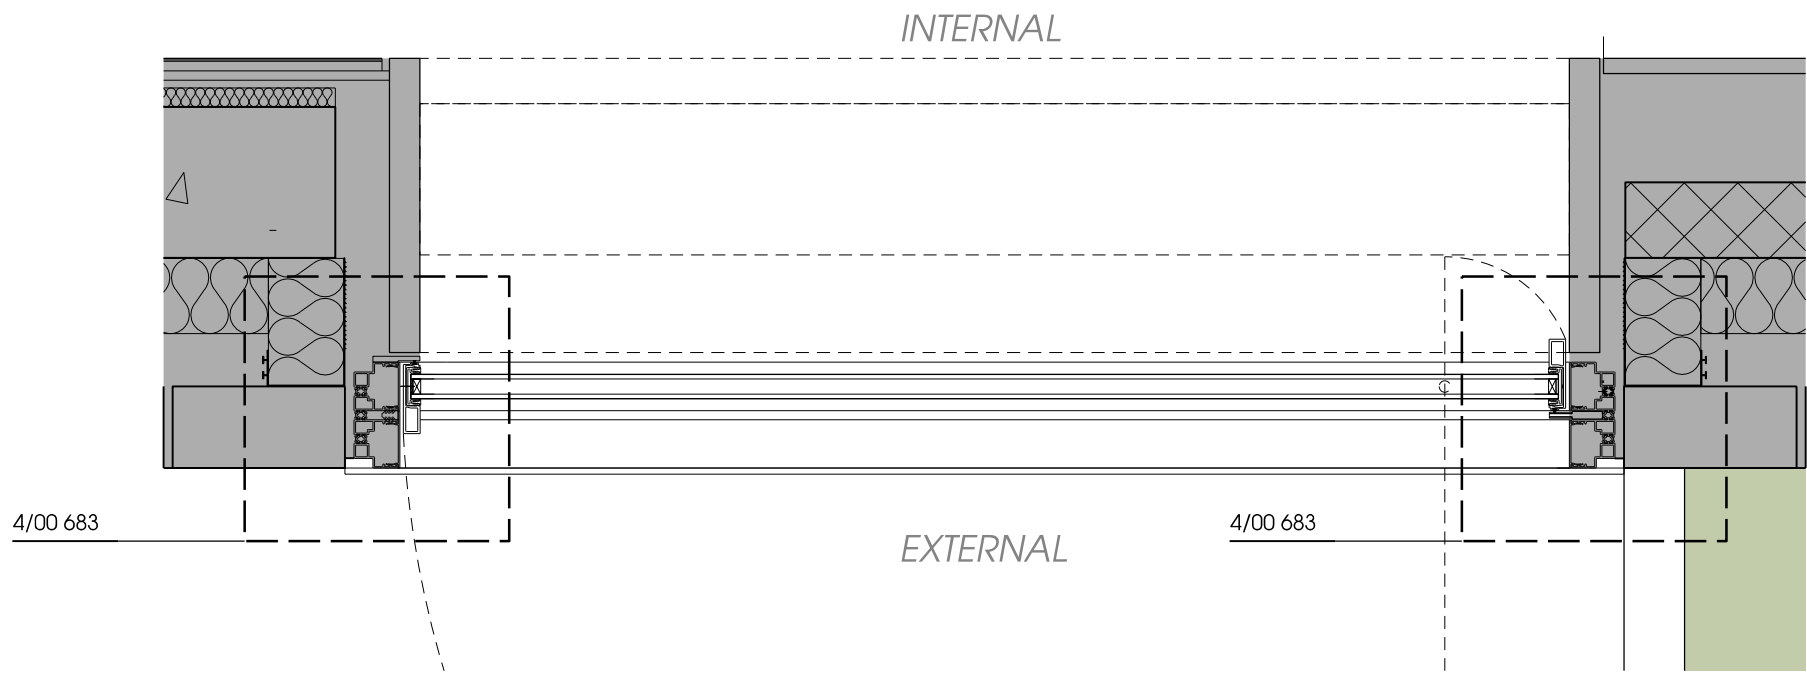

04 | D.EX.B.01 Plan

South Elevation

Notes

Contractor to check all dimensions on site. Do not scale from this drawing. Stanton Williams to be advised of any variation between the drawings and site conditions.

© Stanton Williams. All rights described in Chapter IV of the Copyright, Designers and Patents Act 1998 have been asserted.

To be read in conjunction with the specification and all relevant drawings.

Note: Unless stated otherwise, all metalwork (including window frames, gates, fences, and facade cladding panels) to be finished in a bronze powdercoating colour

Revision Date Description

00 29/01/2016 Issued for Discharge of Planning Condition

Stanton Williams
36 Graham Street
London N1 8GJ
Phone +44 (0)20 7880 6400
Email:
www.stantonwilliams.com

STANTON
WILLIAMS

Project

Fleet House
3 Admiral's Walk, Hampstead
London NW3 6RS

Drawing Title

Window & Door Elevations
South Elevation
W.F.07 & D.EX.B.01

Date	Scale @ A1 (A3)	Status
29/01/2016	1:10 @ A1	Planning
Drawn	Checked	Approved
DVK	KI	PR

Project No.	Drawing No.	Revision
451	PL_725	00