

PROJECT

FLAT 1  
2 GARDNOR ROAD  
LONDON  
NW3 1HA

DRAWING

**AS APPROVED - REAR ELEVATION**

DATE

12/12/2014

SCALE


1:50@A3

DRAWING NO

**2GAR-301**

REVISION

P4

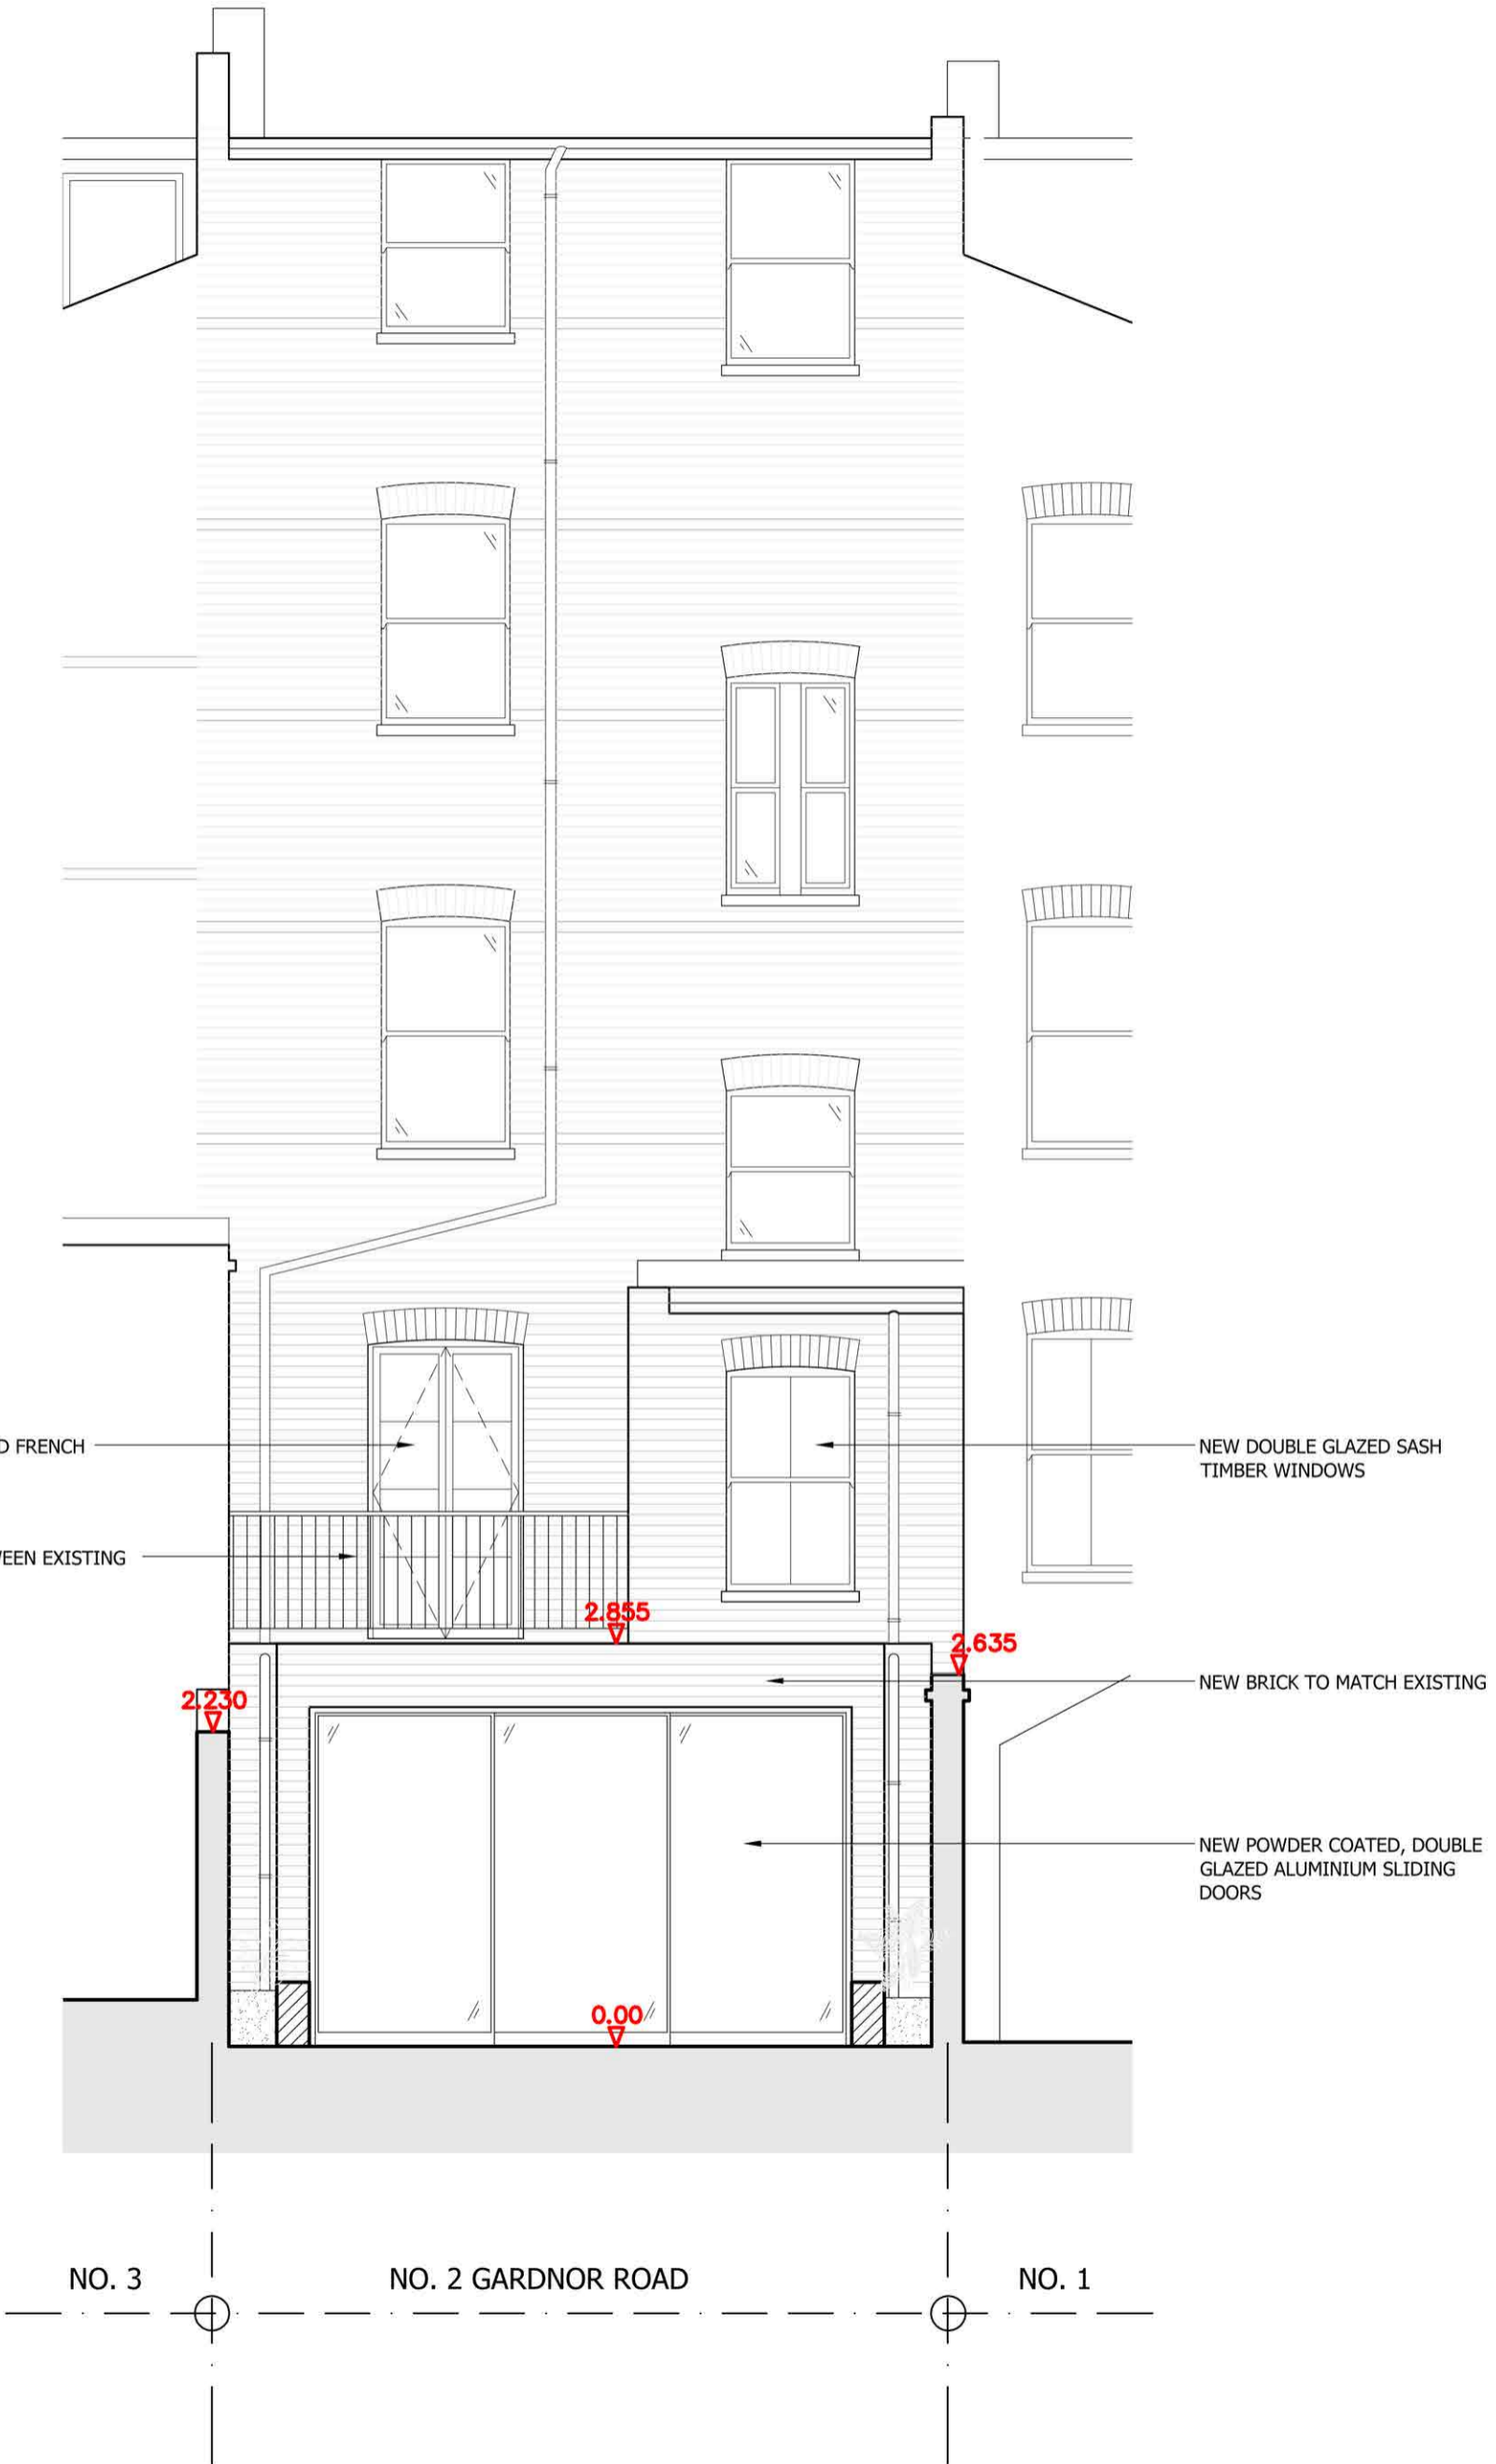

NEW DOUBLE GLAZED FRENCH DOORS

NEW BALCONY BETWEEN EXISTING STRUCTURE

NEW DOUBLE GLAZED SASH TIMBER WINDOWS

NEW BRICK TO MATCH EXISTING

NEW POWDER COATED, DOUBLE GLAZED ALUMINIUM SLIDING DOORS

NO. 3

NO. 2 GARDNOR ROAD

NO. 1