




01 EXISTING GROUND FLOOR PLAN  
scale 1:50

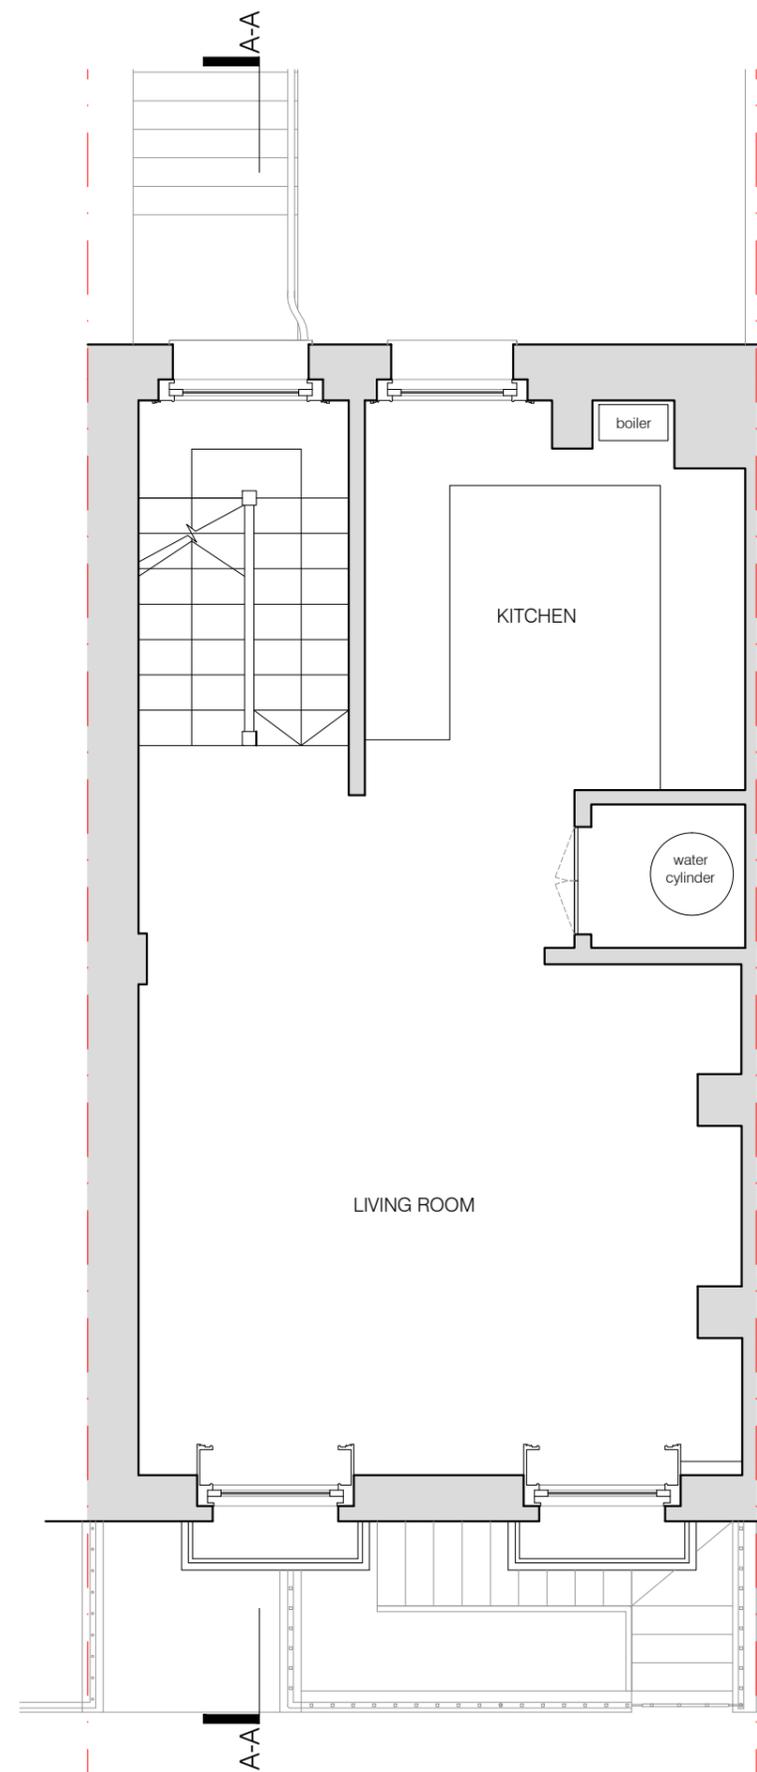


02 EXISTING FIRST FLOOR PLAN  
scale 1:50

 

Meters

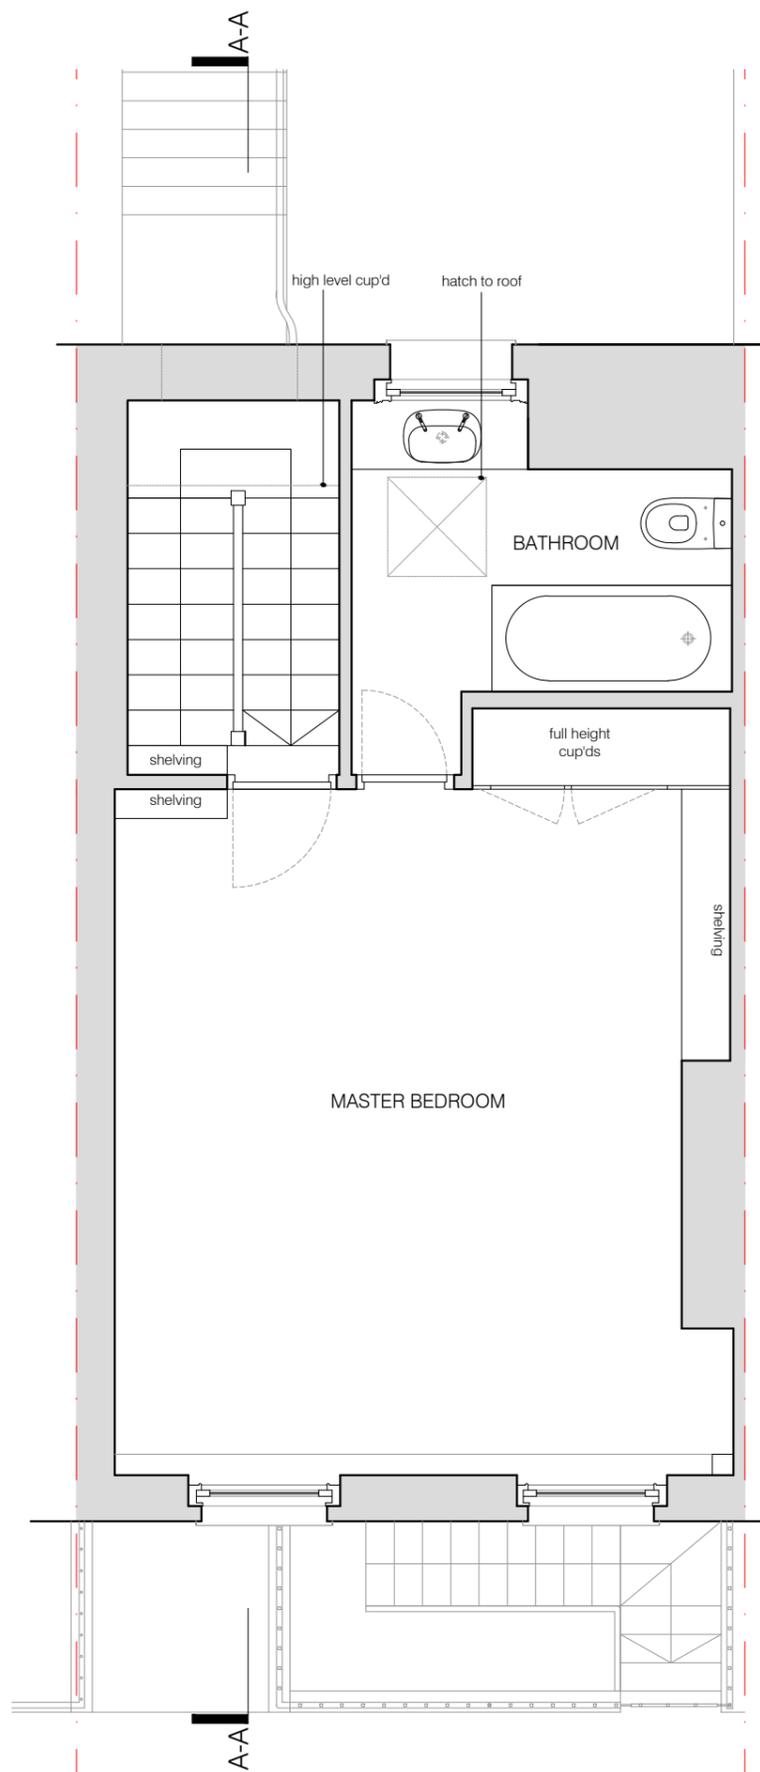

01 EXISTING SECOND FLOOR PLAN  
scale 1:50

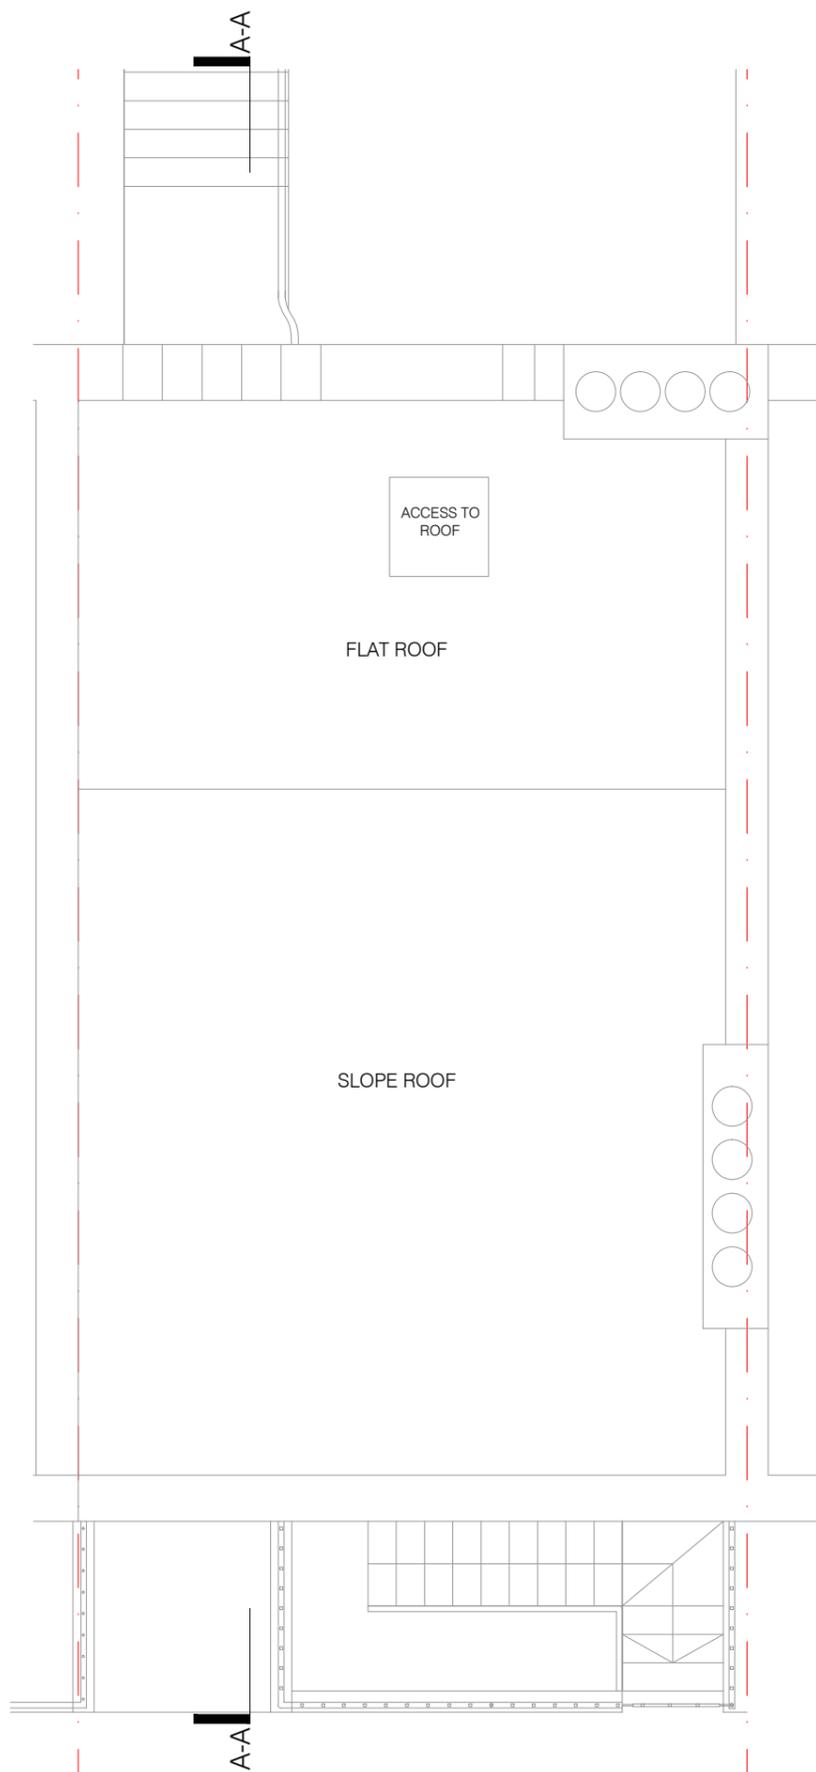

02 EXISTING ROOF PLAN  
scale 1:50



Meters

These plans are project and site specific and shall only be used for their intended purpose unless otherwise permitted by written consent of Brian O'Reilly Architects.  
Do NOT scale from these drawings.



01 EXISTING FRONT ELEVATION  
scale 1:50




Meters

project  
40 ARLINGTON ROAD  
NW1 7HU


drawing  
EXISTING FRONT ELEVATION

number	412-200-E	date	08.02.2016
scale	VARIOUS@A3	revision	PLANNING

**BRIAN O'REILLY ARCHITECTS**  
31 Oval Road LONDON NW1 7EA  
Tel: +44 (0)20 7267 1184  
www.brianoreillyarchitects.com  
mail@brianoreillyarchitects.com

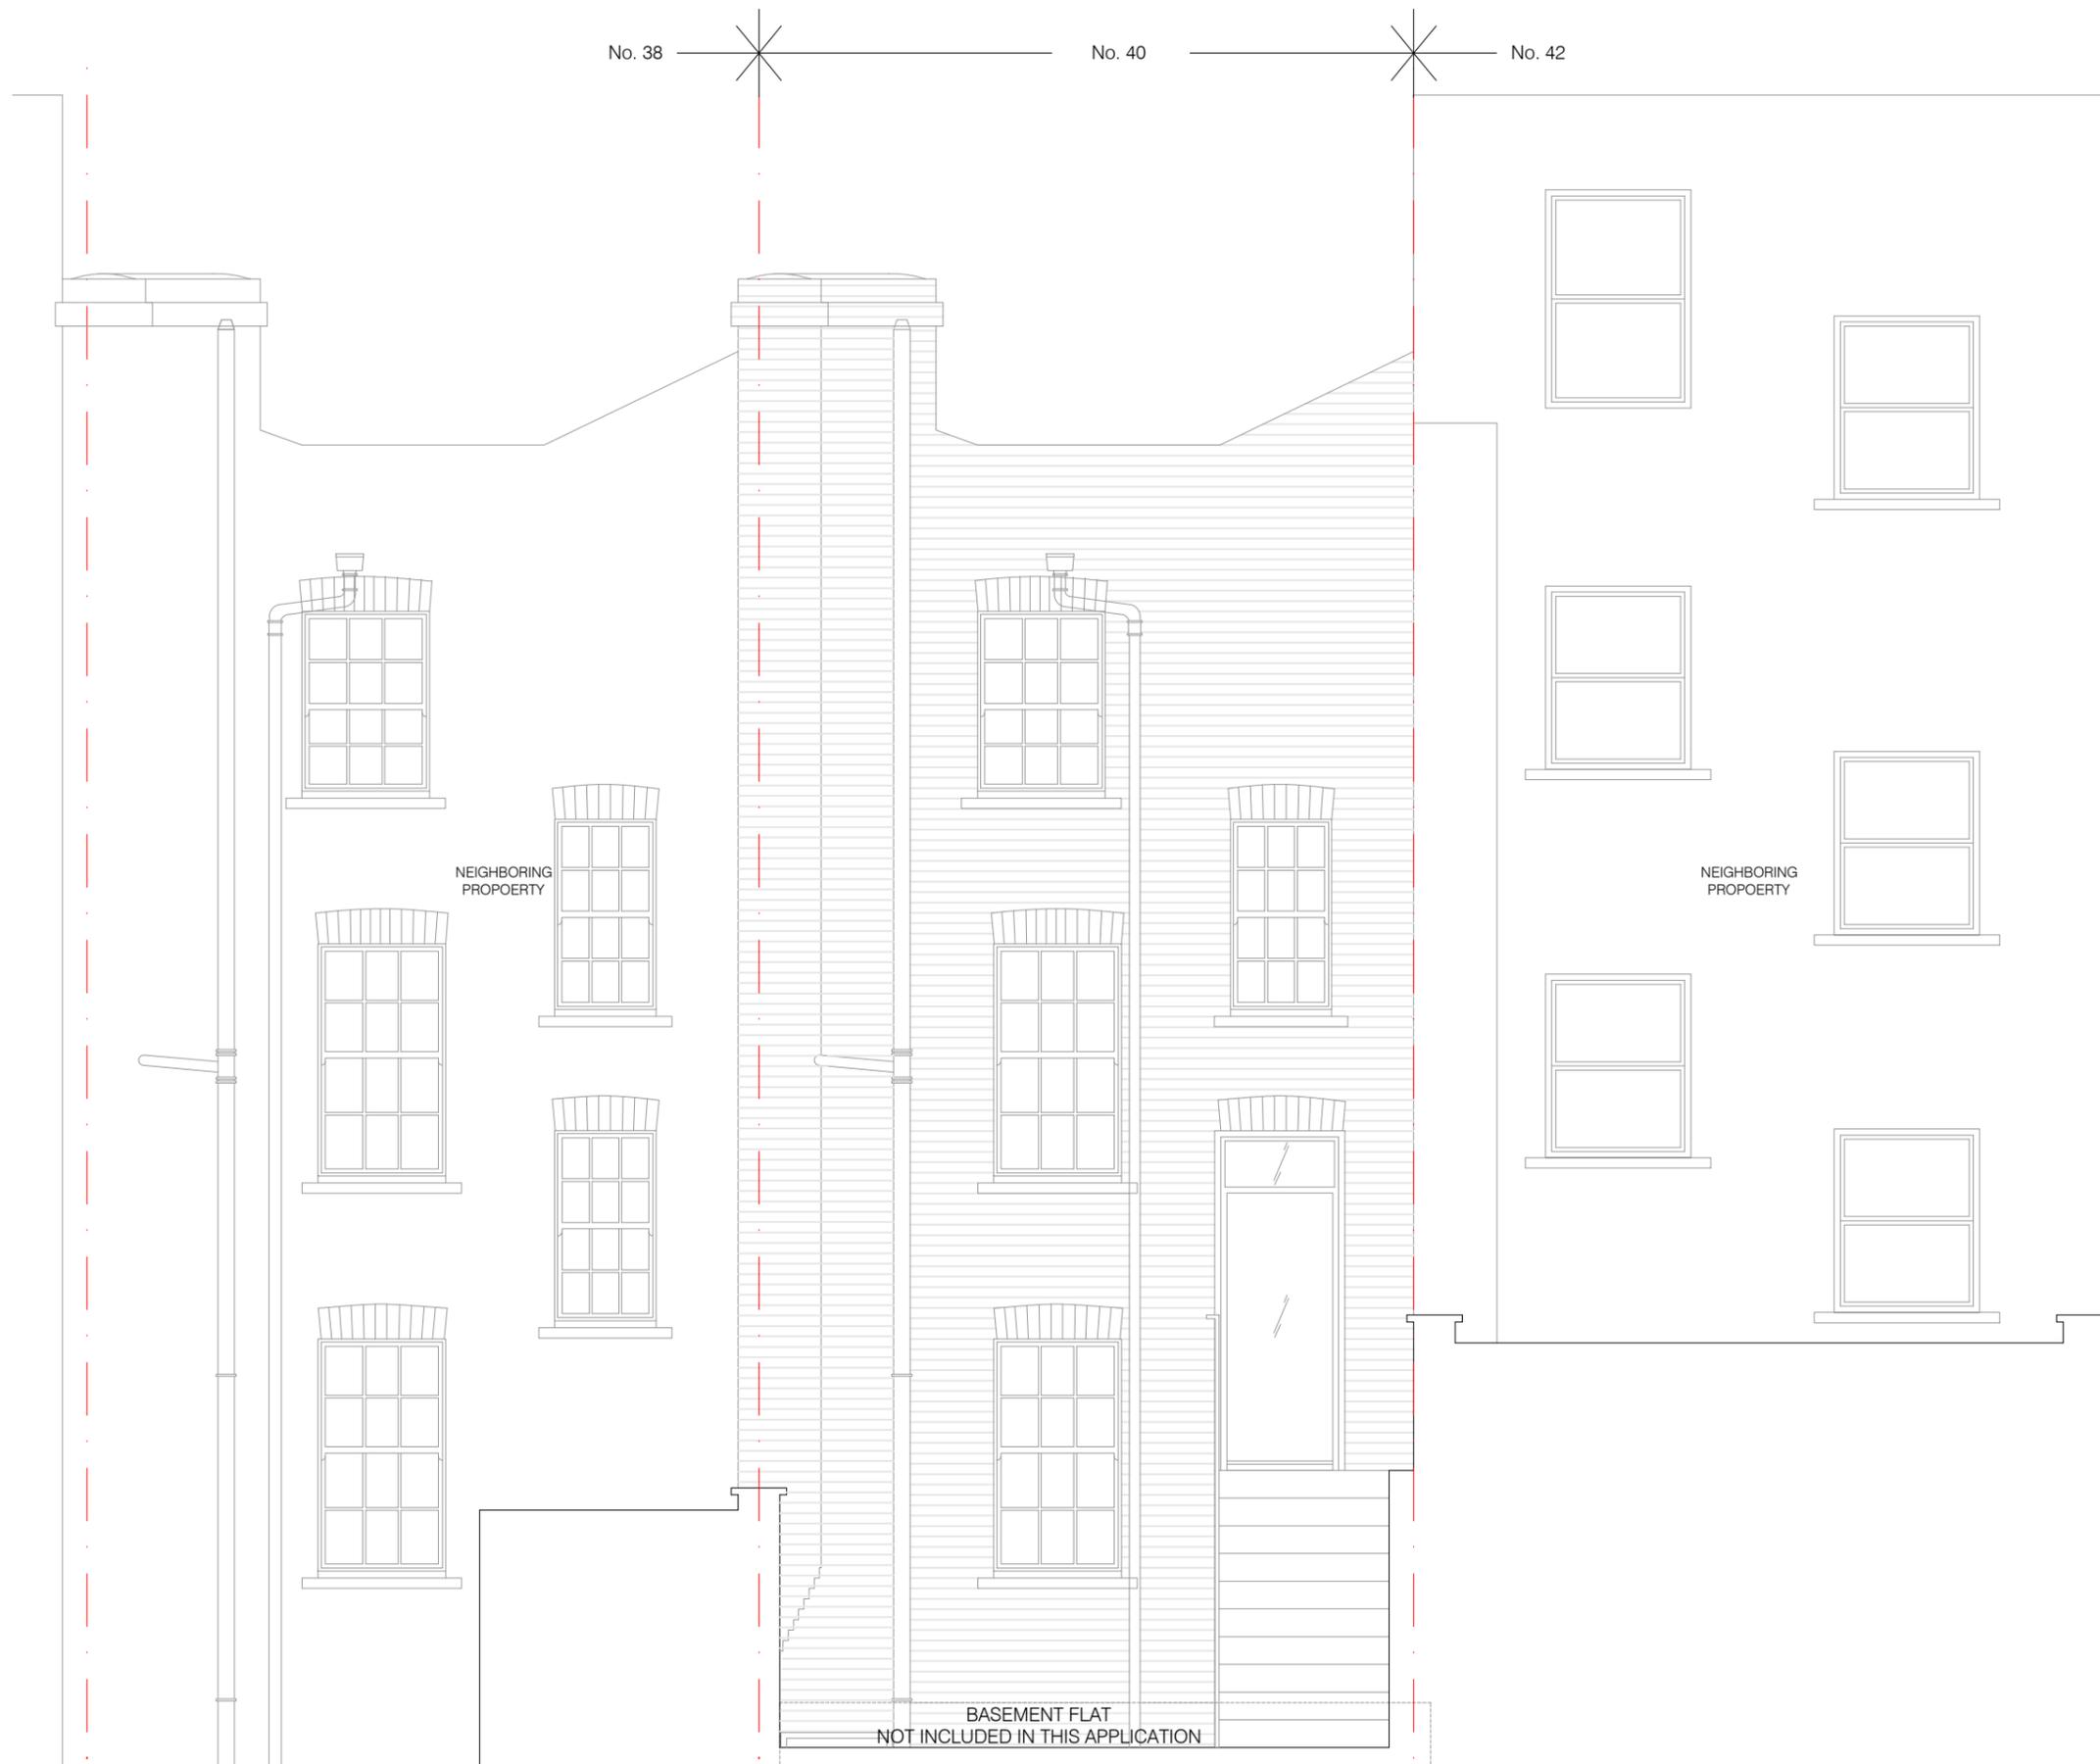

01 EXISTING REAR ELEVATION  
scale 1:50

 


Meters

project  
40 ARLINGTON ROAD  
NW1 7HU  
drawing  
EXISTING REAR ELEVATION

number 412-201-E date 08.02.2016  
scale VARIOUS@A3 revision PLANNING

**BRIAN O'REILLY ARCHITECTS**  
31 Oval Road LONDON NW1 7EA  
Tel: +44 (0)20 7267 1184  
www.brianoreillyarchitects.com  
mail@brianoreillyarchitects.com

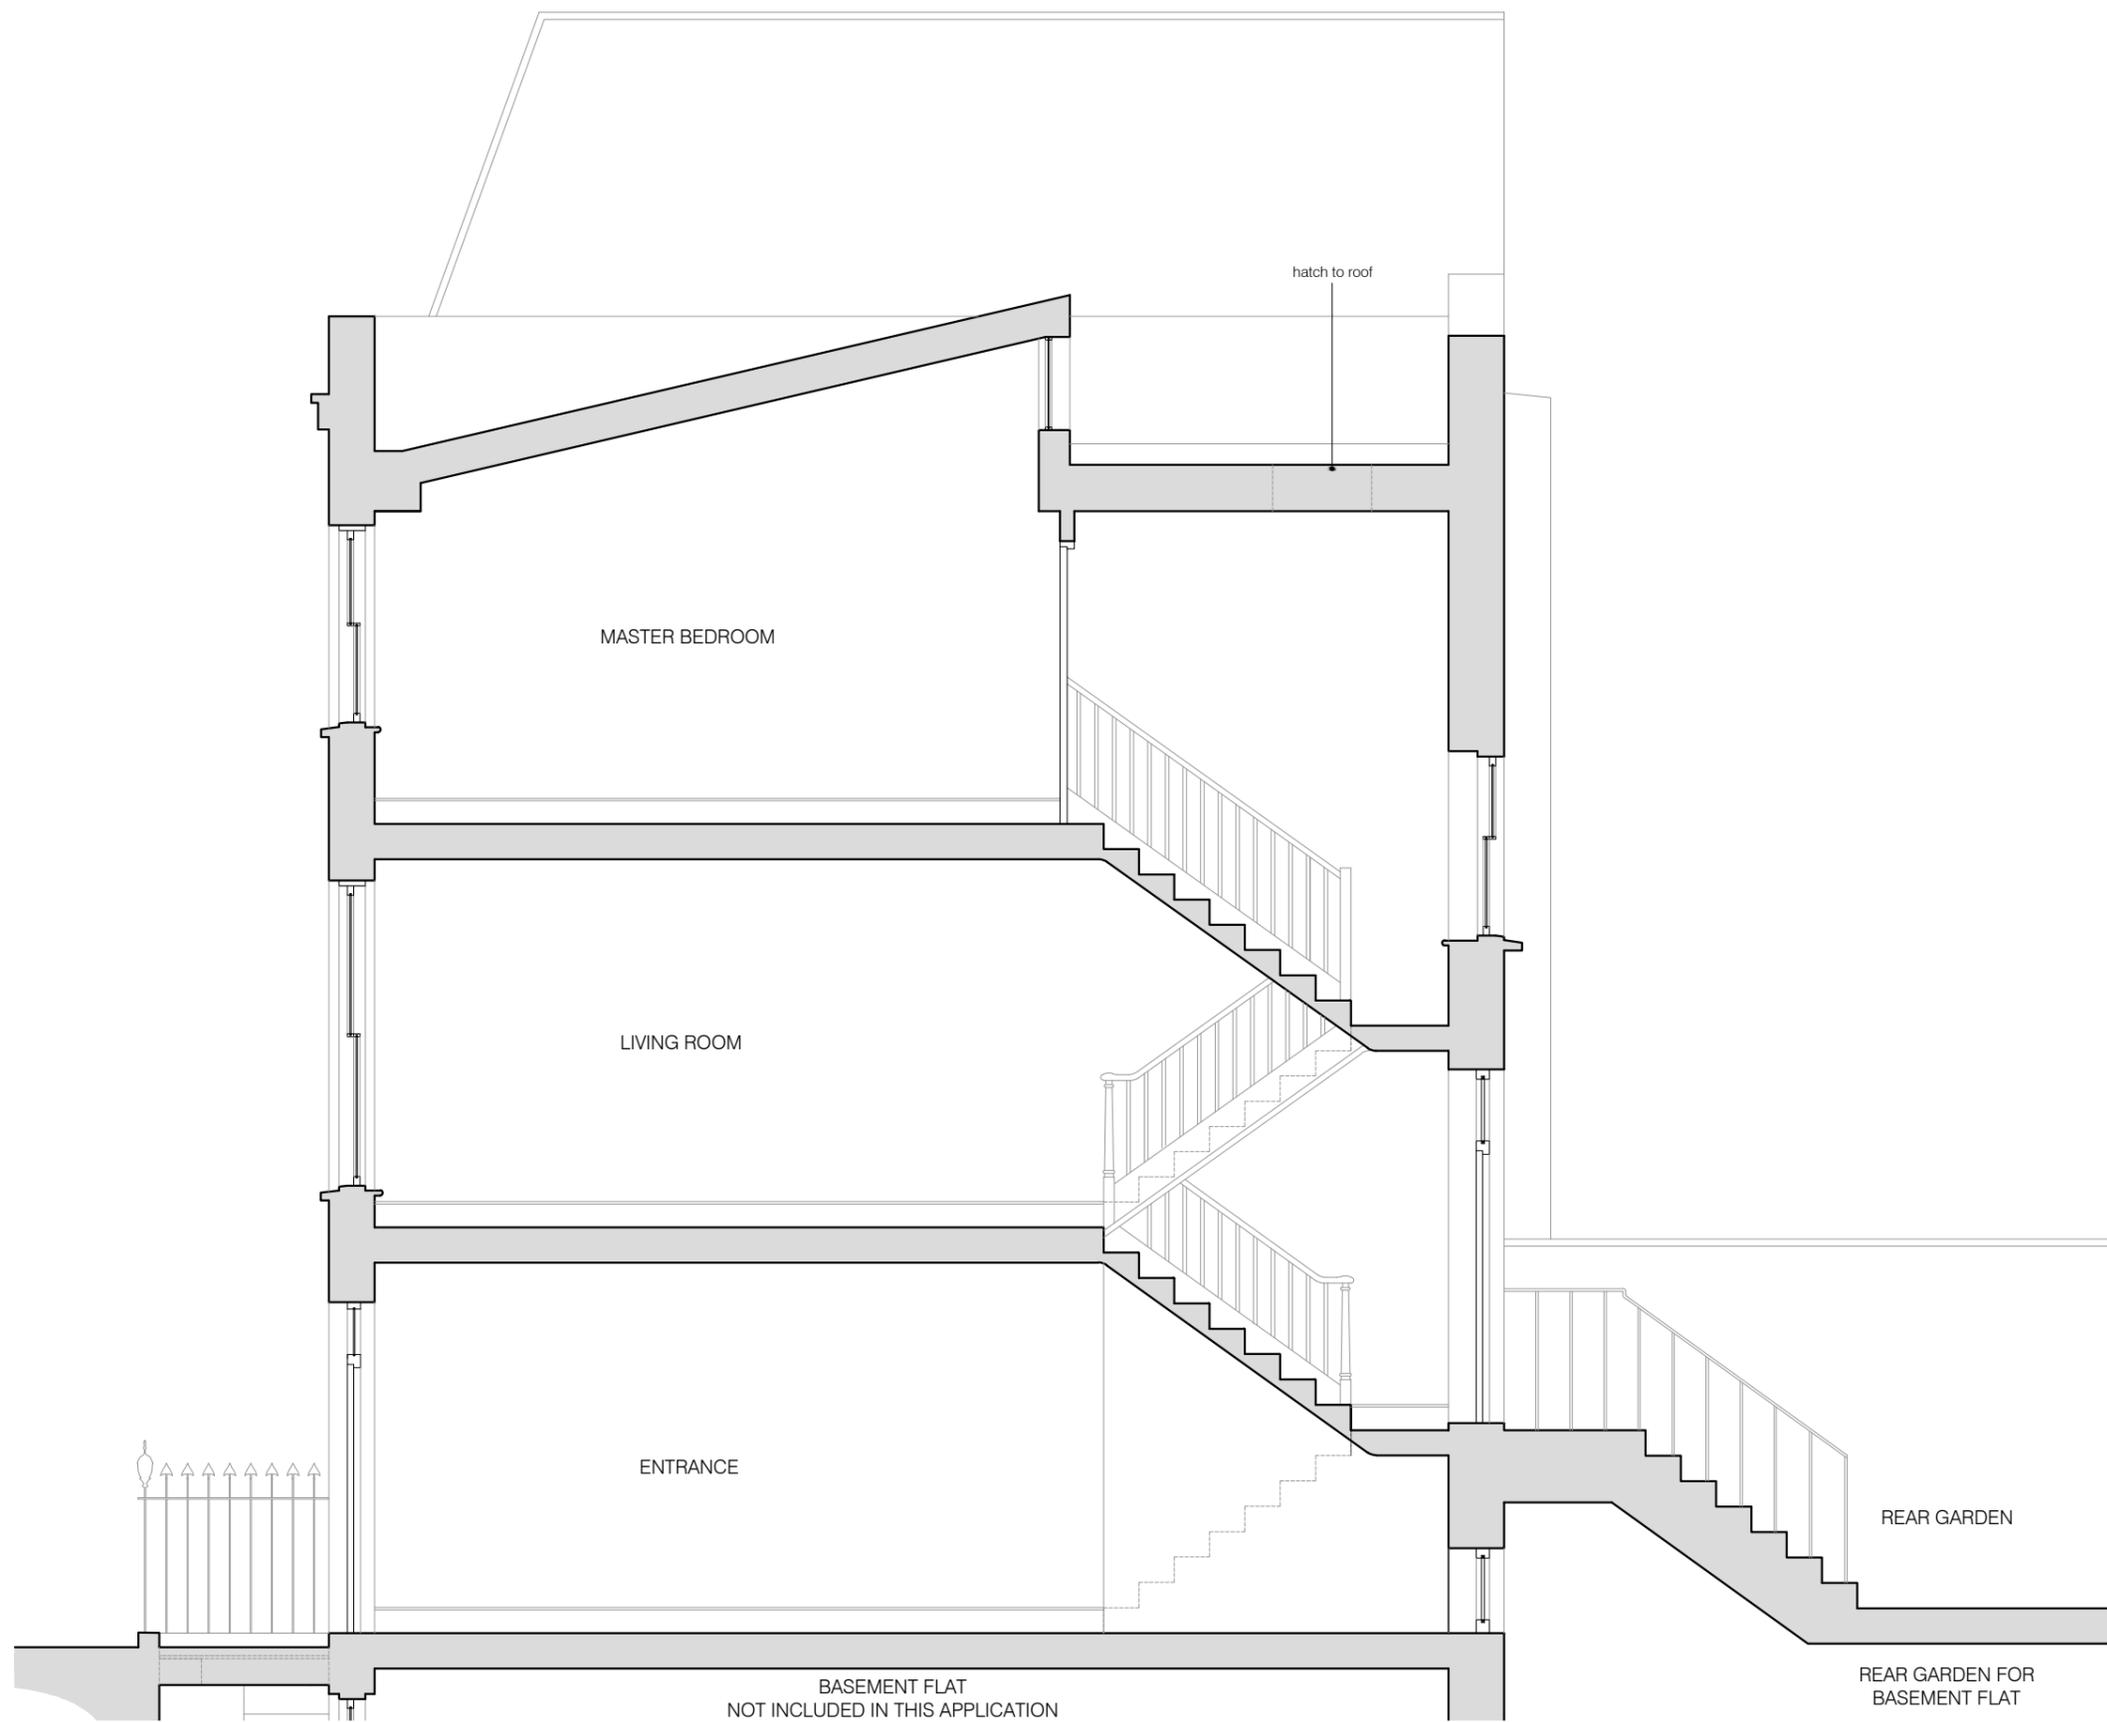

01 EXISTING SECTION A-A  
scale 1:50



Meters

project  
40 ARLINGTON ROAD  
NW1 7HU  
drawing  
EXISTING SECTION A-A  
number  
412-300-E  
scale  
VARIOUS@A3  
date  
08.02.2016  
revision  
PLANNING  
BRIAN O'REILLY ARCHITECTS  
31 Oval Road LONDON NW1 7EA  
Tel: +44 (0)20 7267 1184  
www.brianoreillyarchitects.com  
mail@brianoreillyarchitects.com