


2A Existing Rear Elevation


SCALE 1:100

Application number 2015/6736/P
Application number 2015/6735/P

Proposed level to match adjacent height approved previously for 127 (APP/X5210/W/15/3014894)

 


- Legend of Materials:**
- Walls:**
1. Front: White painted masonry.
 2. Rear: Facing brickwork to match existing.
 3. White Timber windows to front and rear.
- Roof:**
4. Slates to match existing.
- Drainage:**
5. UPVC gutters and downpipes (black) to match existing.

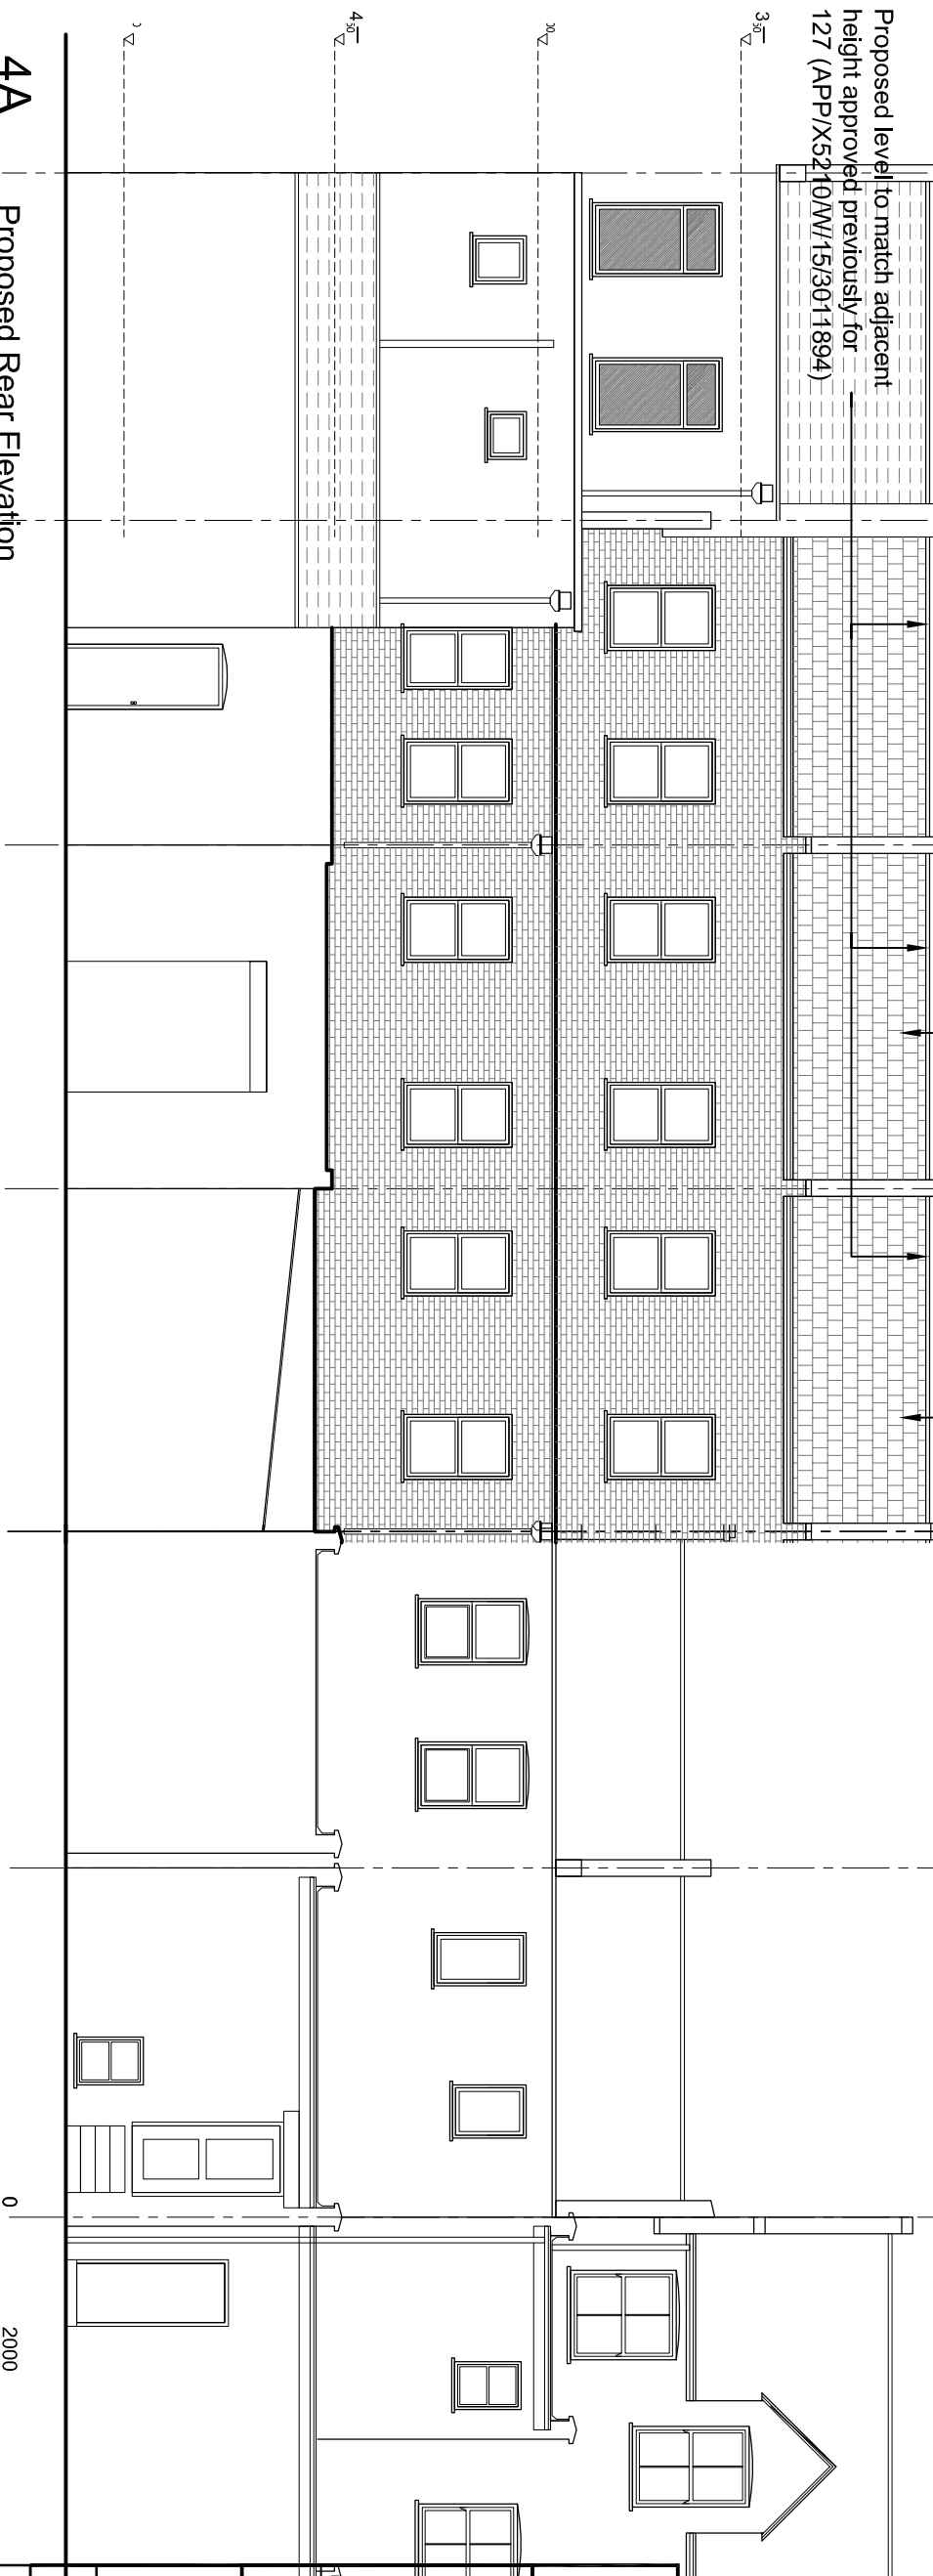

4A Proposed Rear Elevation

SCALE 1:100

 

Project Title		Project Title	
Rear Elevation		Rear Elevation	
Kentish Town Road		Kentish Town Road	
Roof Extension		Roof Extension	
Rev	Date	Rev	Date
1	08/02/16	1	13-97-35
Project Number 13/0097		Drawing Number	
Scale: 1:100@A3		Sheet No.	
Date 08/02/16		13-97-35	
Revised		Rev.	
Status		Rev.	