


**2A** Existing Front Elevation

SCALE 1:100

- Legend of Materials:**
- Walls:**
1. Front: White painted masonry.
  2. Rear: Facing brickwork to match existing.
  3. White Timber windows to front and rear.
- Roof:**
4. Slates to match existing.
- Drainage:**
5. UPVC gutters and downpipes (black) to match existing.

Proposed level to match adjacent height approved previously for 127 (APP/X5210/W/15/3011894)

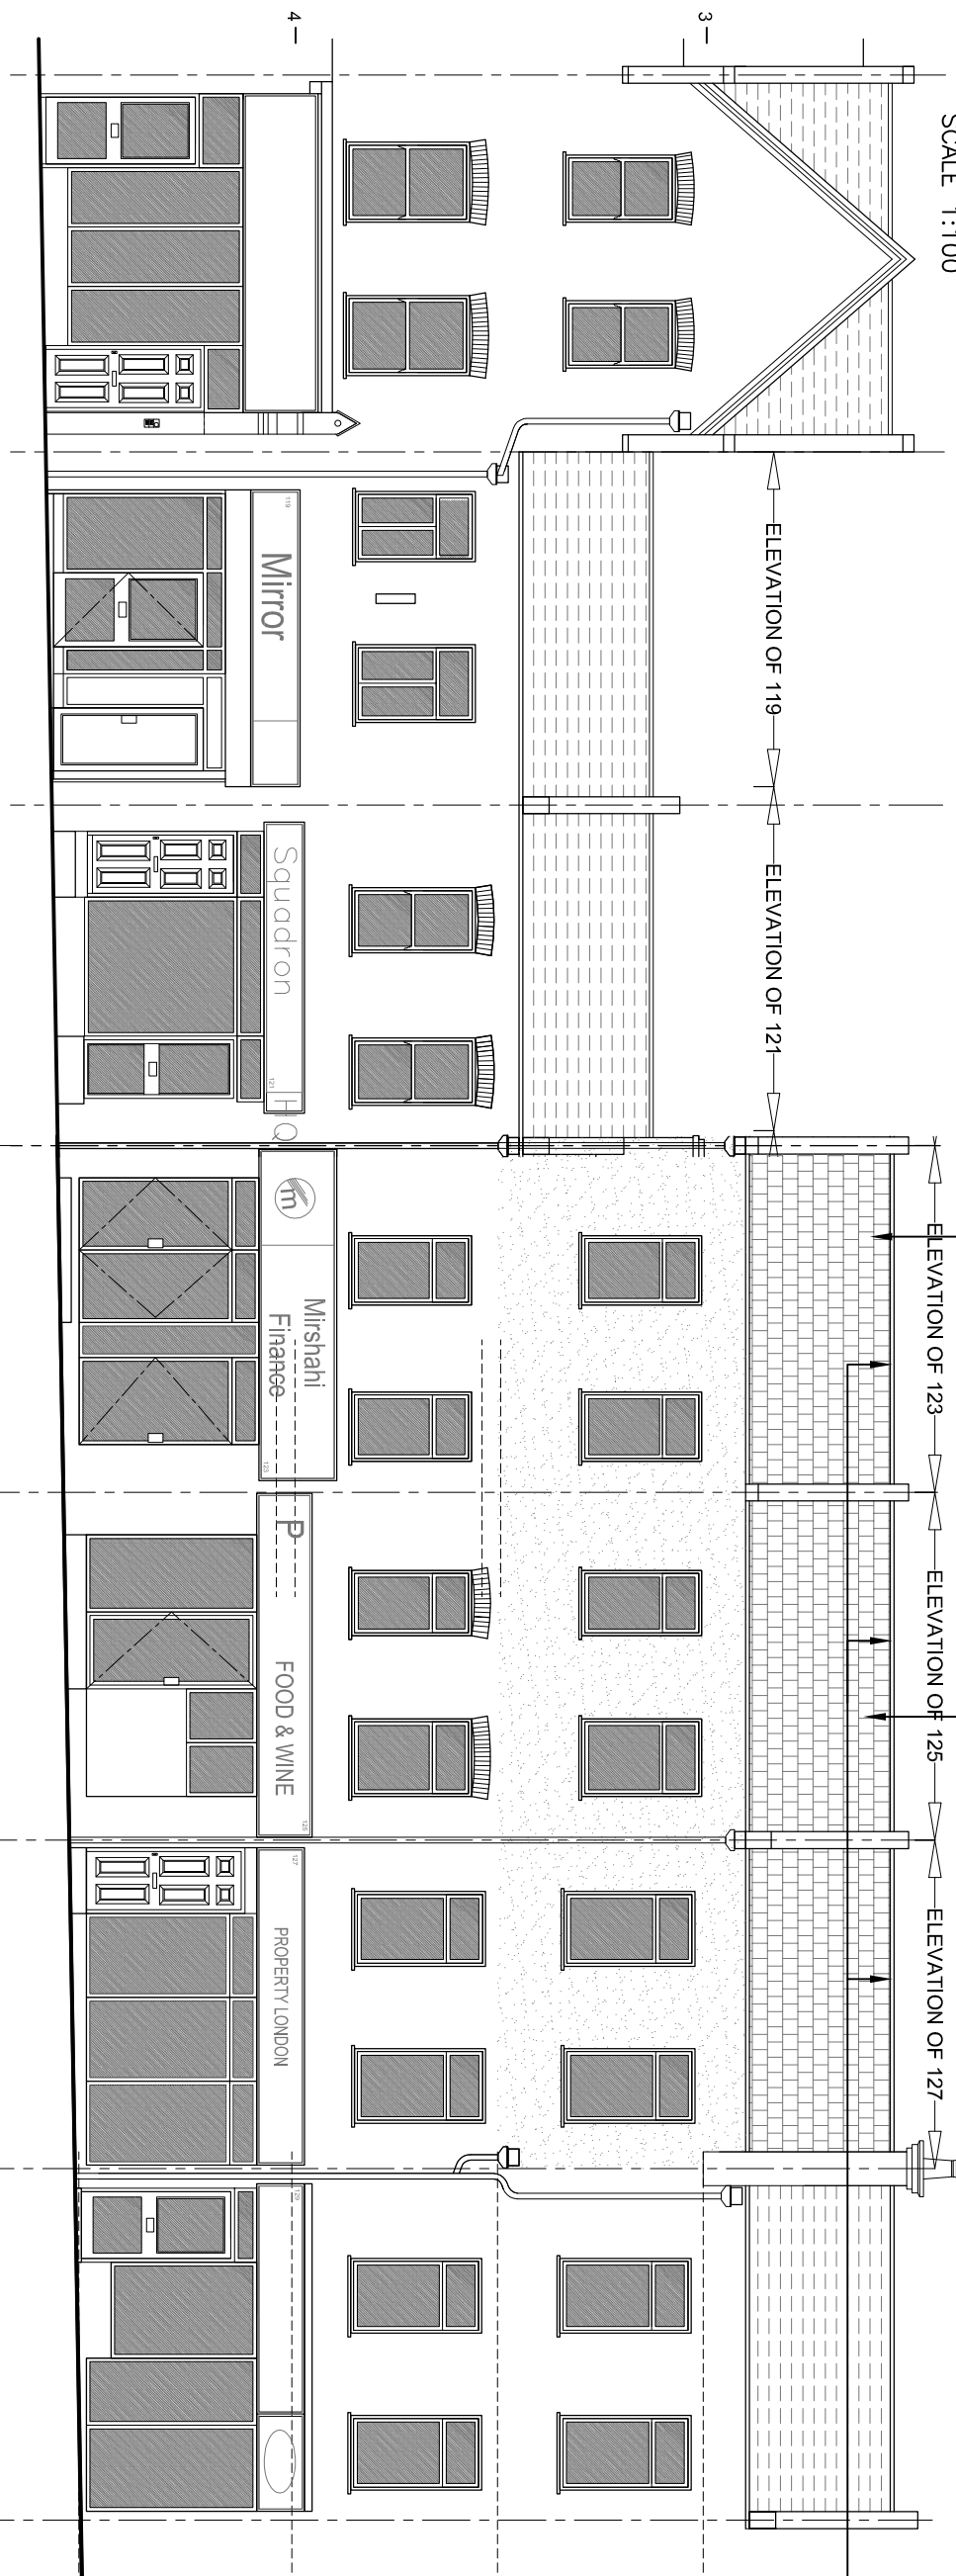

**4A** Proposed Front Elevation

SCALE 1:100

Project Title		Roof Extension	
Drawing Title			
Street Elevation			
Kentish Town Road			
Rev. Date	Description	Rev. By	Clad By
Project Number 13/0097			
Scale: 1:100@A3		Drawing Number	
Date 08/02/16	13-97-34	Rev.	Sheet No.
Status	Revised		