





PROPOSED REAR ELEVATION (1:50@A1)

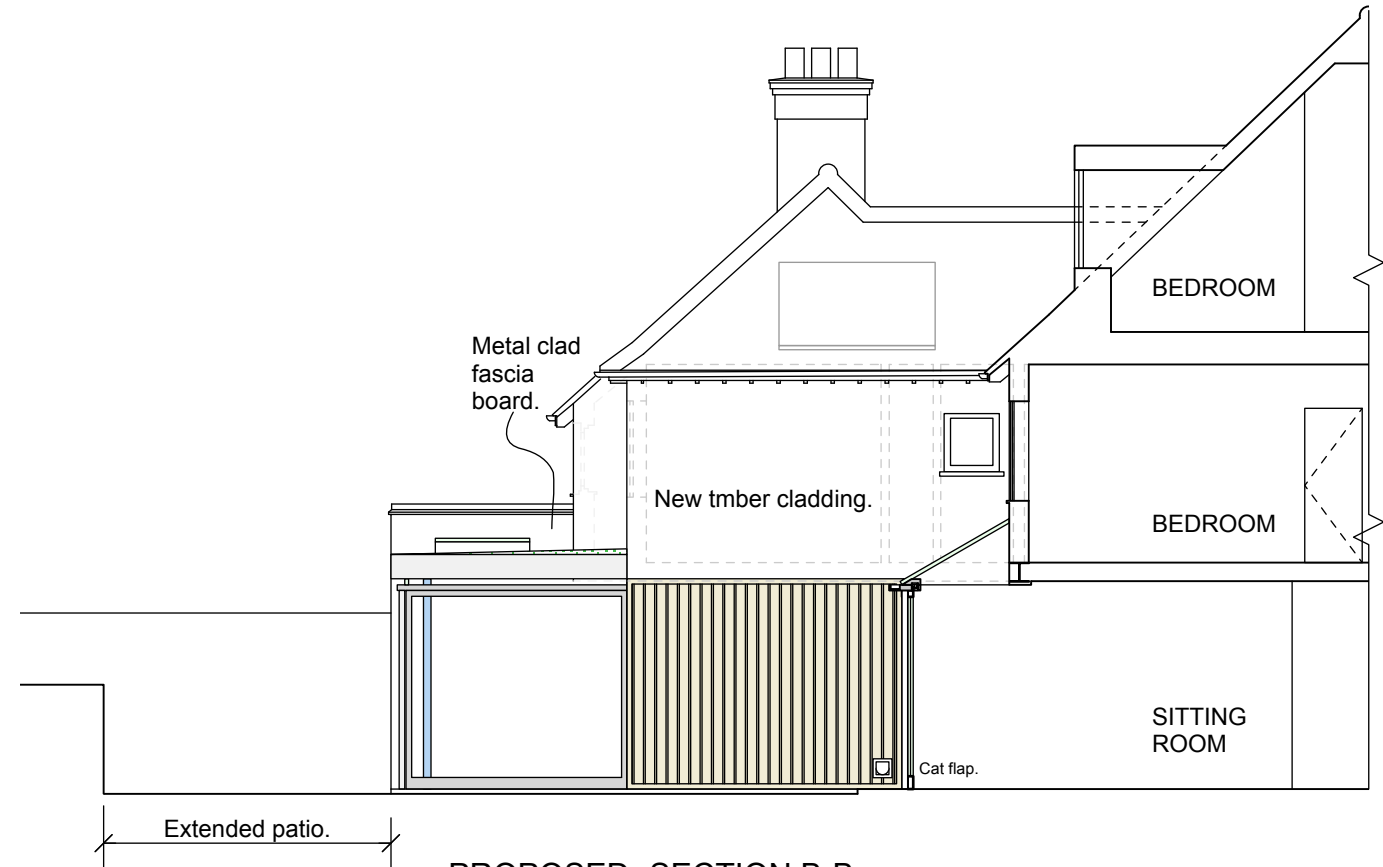


PROPOSED- SECTION B-B (1:50@A1)

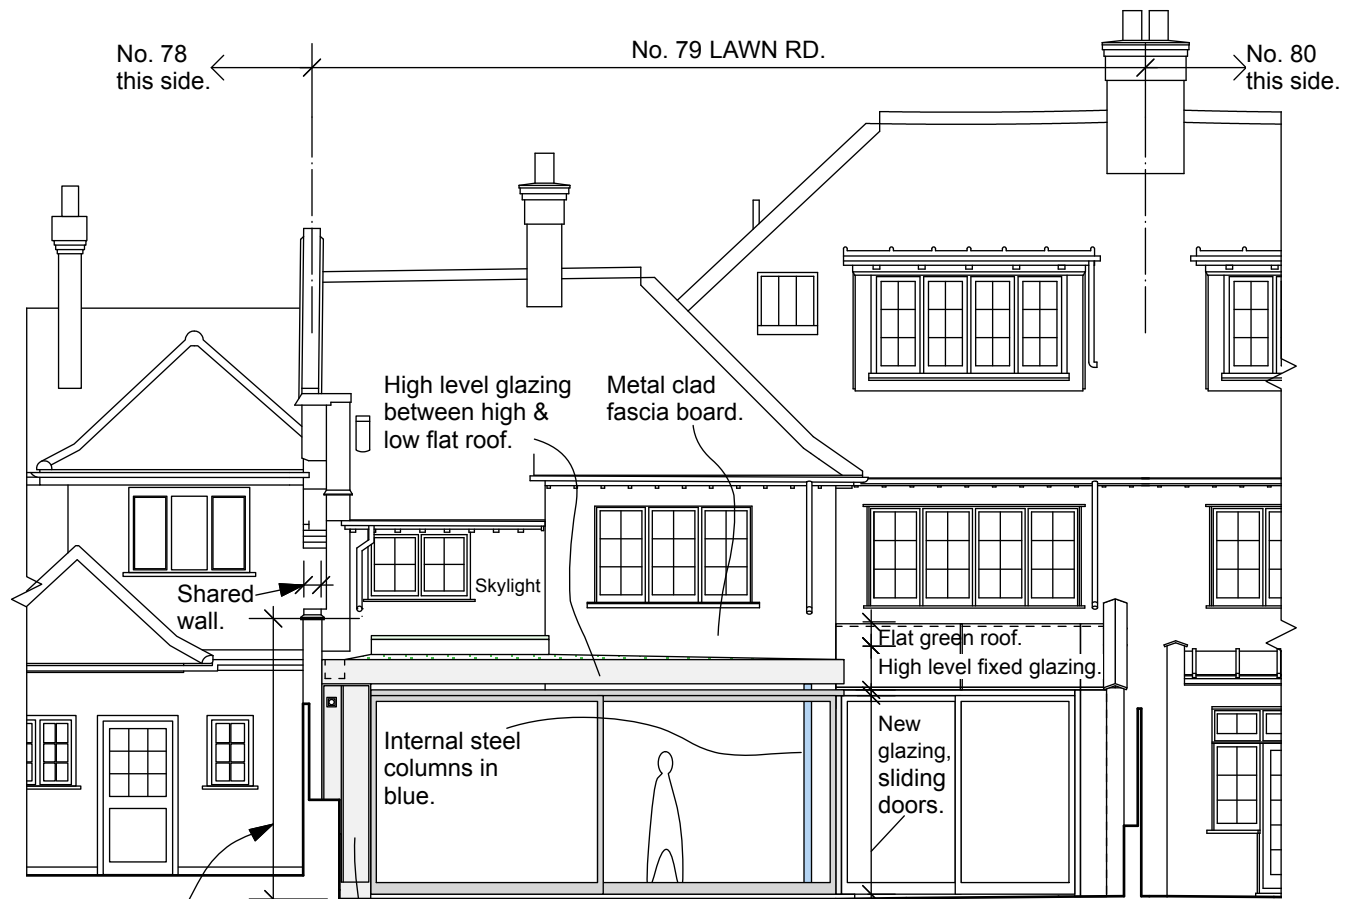

Top of extension green roof will not be higher than shared wall.

PROPOSED REAR ELEVATION (1:50@A1)

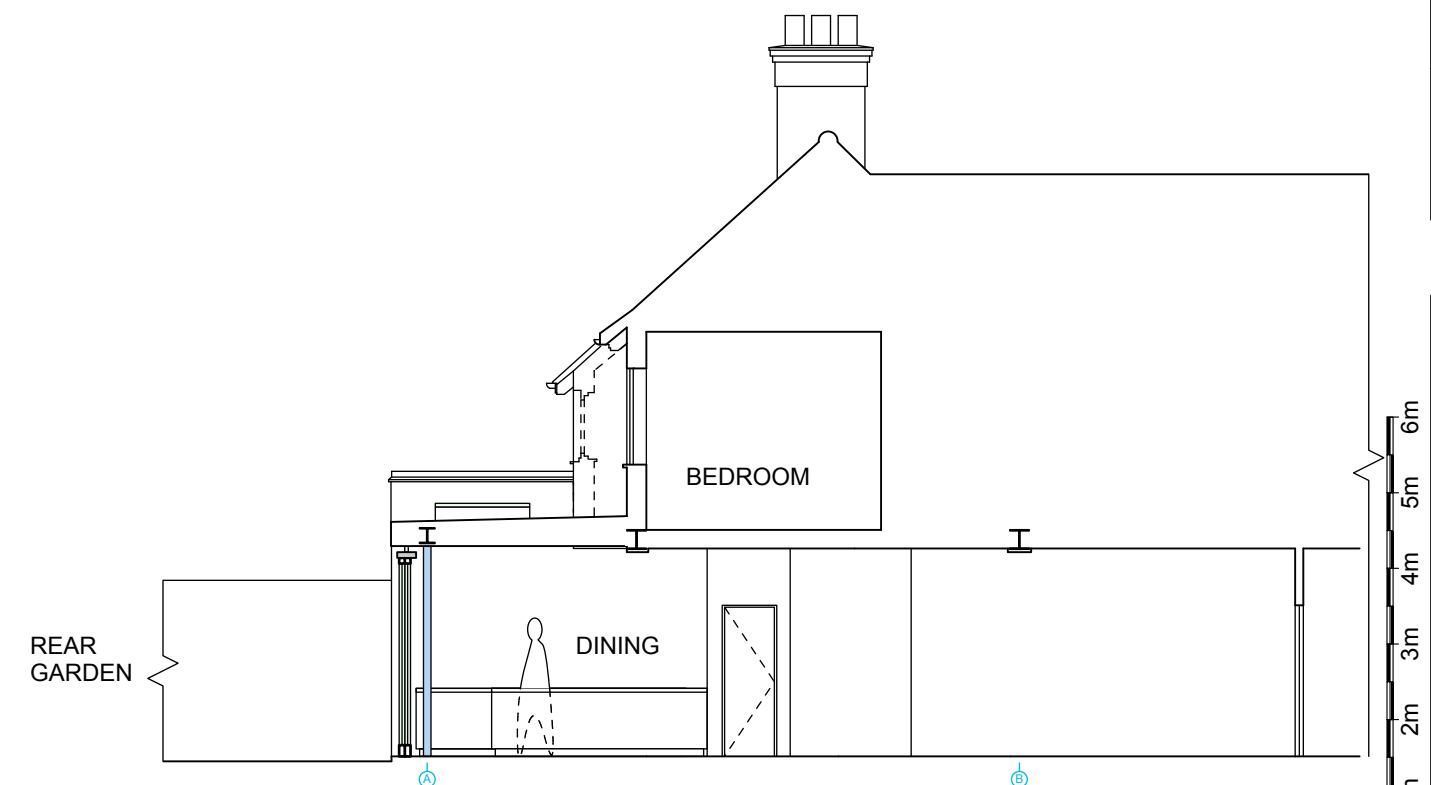

PROPOSED- SECTION D-D (1:50@A1)

scedles gunn design	6 North Grove London N6 4SL	Date: 8th Feb. 2016	Drawn/checked: dg /
	t: 020 8341 9605 m: 07900 491 428	Client: Symes / Noakes	Scale: 1:50@A1 / 1:100@A3
Project: 79 Lawn Rd			
Drg. Title: Lowered Roof Option			
No. LAWN -SK- 920			Rev. -

Revision:	