



01 - LOWER GROUND FLOOR

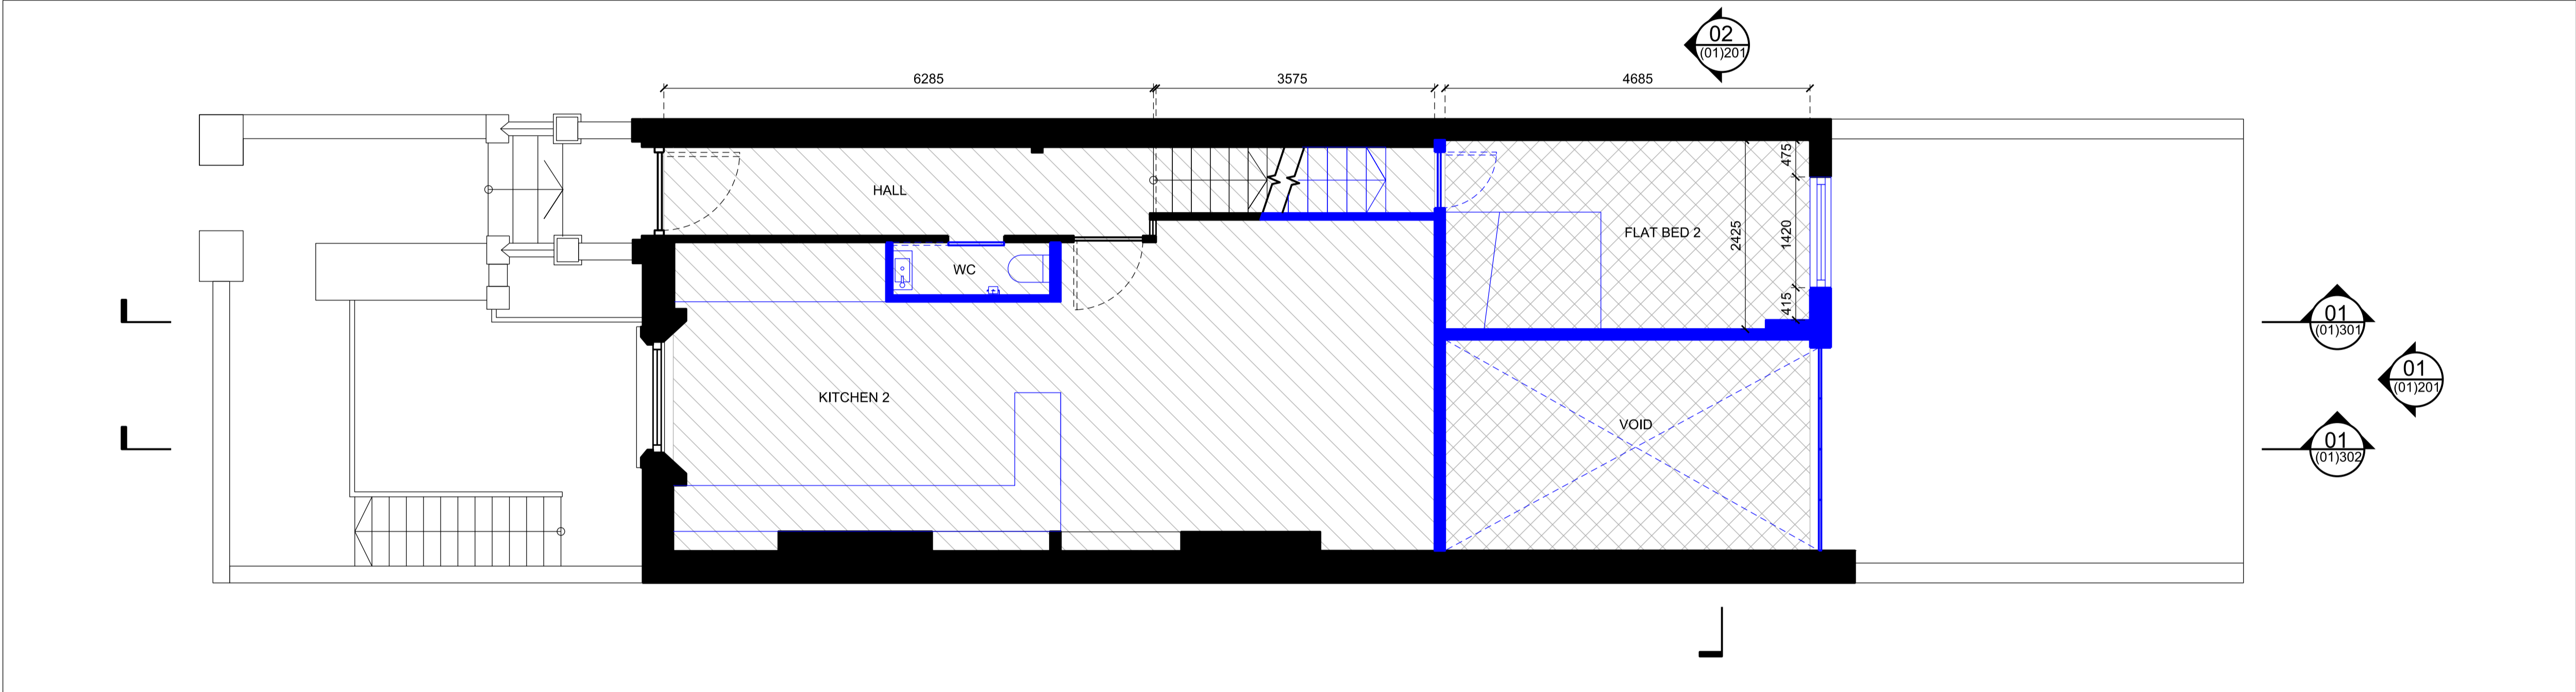


02 - GROUND FLOOR

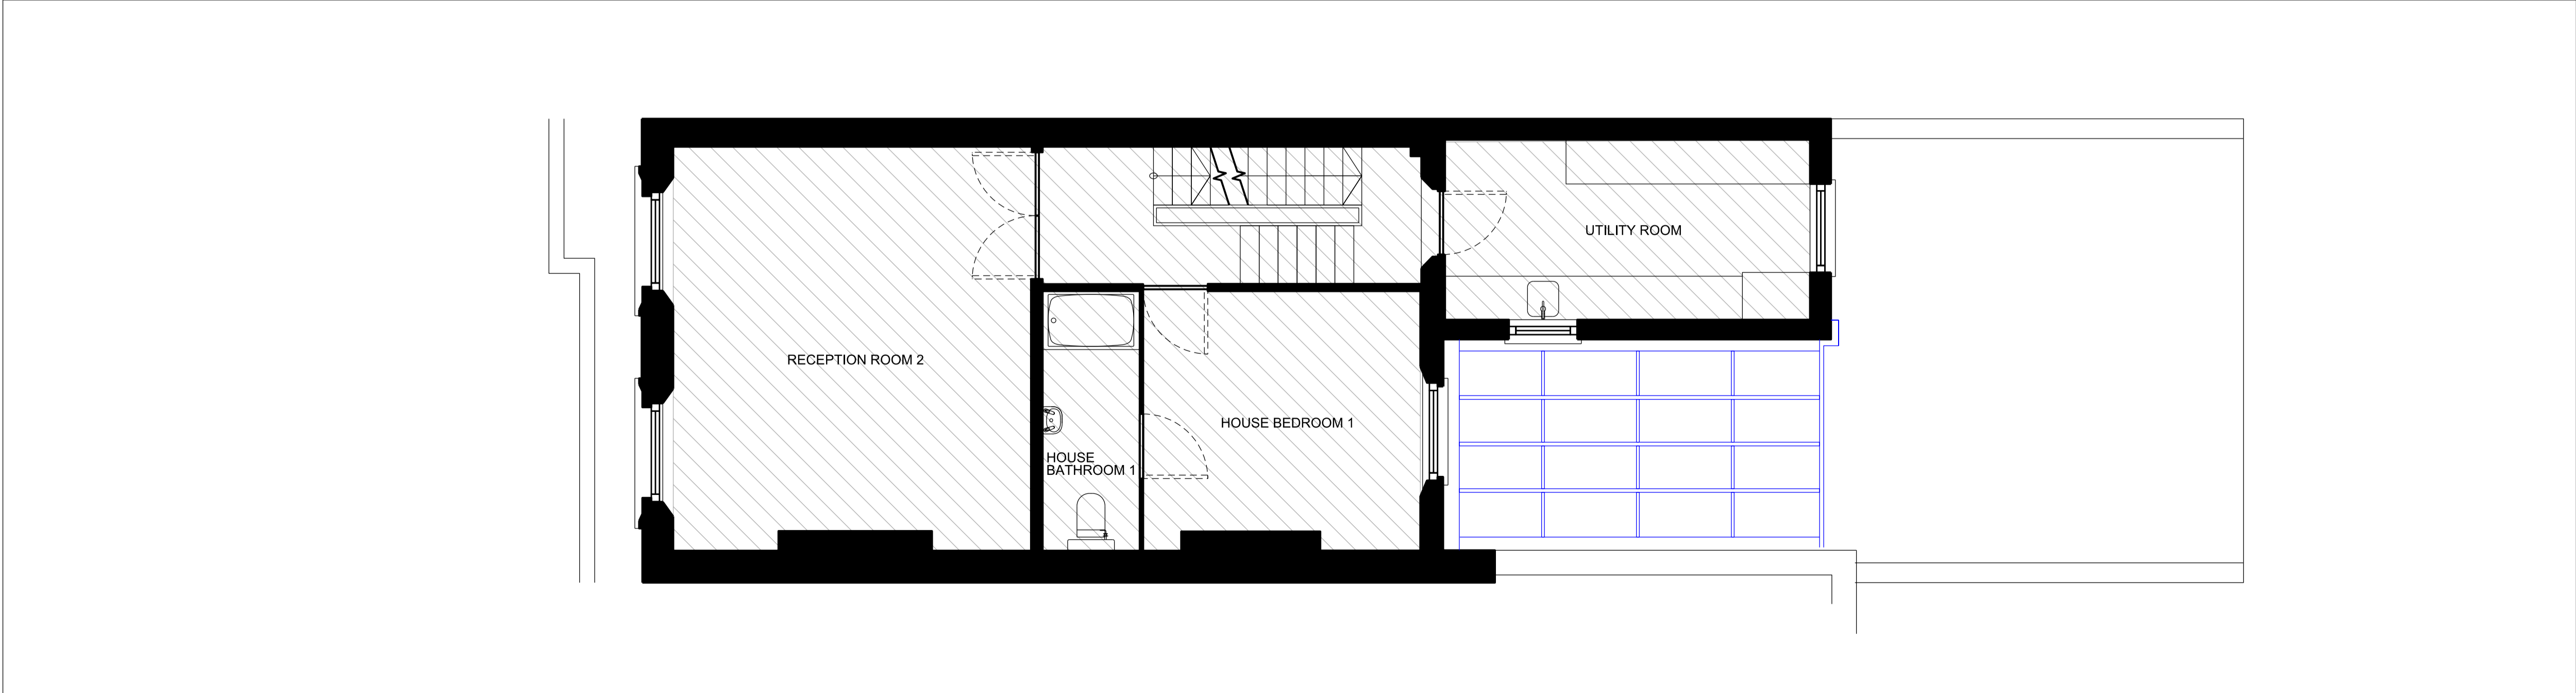

03 - FIRST FLOOR

- NOTES:
- Out of scope
  - Property 1 - Garden flat
  - Property 2 - House
  - New proposed element

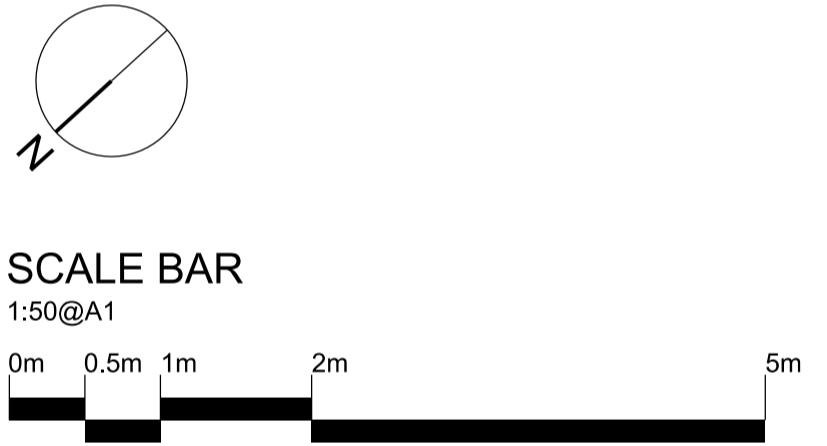

P02	14.01.16	Planning update
P01	10.12.15	Planning
revision	date	amendment



- Do not scale from this drawing - All dimensions to be checked on site by the Contractor - And such dimensions to be their responsibility - Report all drawing errors and omissions to the Architect - All dimensions in millimeters unless noted otherwise - If in doubt ask Contract Administrator					
job title GLOUCESTER AVENUE					
drawing title/location LOWER FLOOR PLANS - PROPOSED					
status		PLANNING			
scale	1:50 @ A1		1:100 @ A3		
job no	source	zone	element	drawing no.	revision
A014	A		(01)	P101	P02