


**PROPOSED EXTERNAL WALL SECTION**  
SCALE @ 1:20

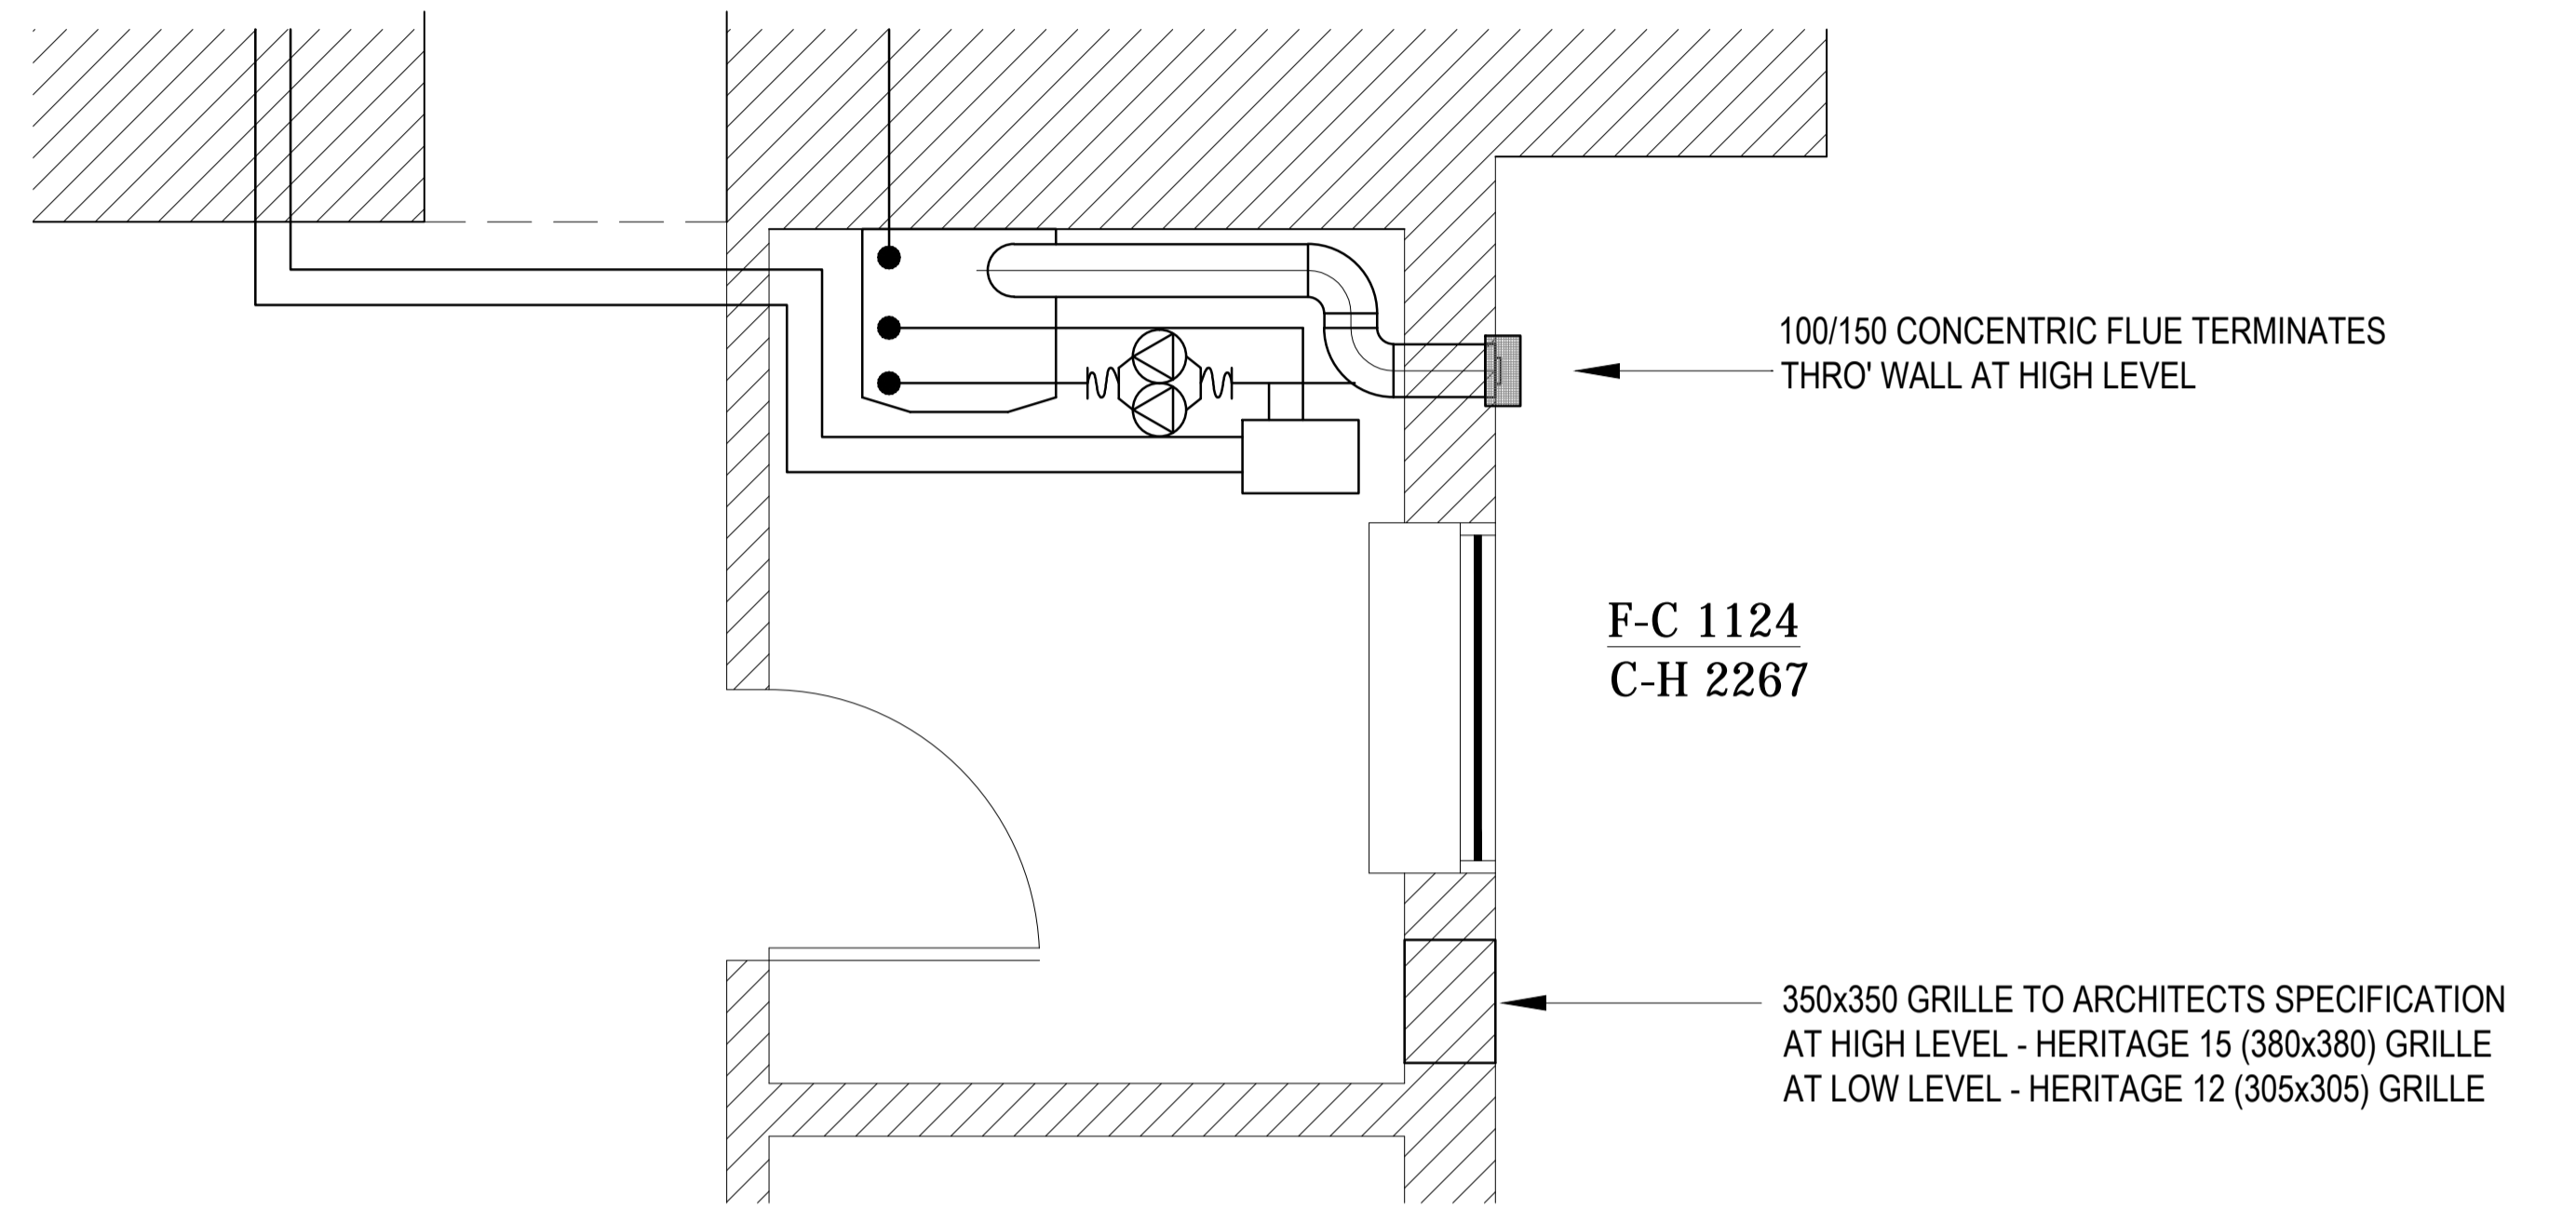

**PROPOSED EXTERNAL WALL PLAN**  
SCALE @ 1:20

**NOTES:**

- THIS DOCUMENT IS COPYRIGHT OF THE ORIGINATOR AND MUST BE TREATED AS CONFIDENTIAL.
- THIS DOCUMENT MUST NOT BE ALTERED, REPRODUCED OR DISTRIBUTED WITHOUT PRIOR WRITTEN CONSENT OF THE ORIGINATOR.
- THIS DOCUMENT IS AVAILABLE IN BOTH CONTROLLED (eg pdf) AND UNCONTROLLED (eg dwg) FORMATS. UNCONTROLLED FORMATS MUST NOT BE ALTERED. THE ORIGINATOR ACCEPTS NO RESPONSIBILITY FOR ANY DISCREPANCIES BETWEEN CONTROLLED AND UNCONTROLLED VERSIONS.
- ANY DISCREPANCY MUST BE REPORTED TO THE ORIGINATOR.
- DO NOT SCALE THIS DOCUMENT. USE DIMENSIONS ONLY.
- ALL DIMENSIONS MUST BE CHECKED ON SITE PRIOR TO COMMENCEMENT OF ANY RELATED WORKS.
- THIS DOCUMENT MUST BE READ IN CONJUNCTION WITH ALL SUPPORTING DOCUMENTS PRODUCED BY THE ORIGINATOR AND OTHER PROJECT DISCIPLINES.
- THE ORIGINATOR ACCEPTS NO RESPONSIBILITY FOR THE ACCURACY OF BACKGROUND INFORMATION PRODUCED BY THIRD PARTIES. THIS MUST BE TREATED AS INDICATIVE ONLY.
- USERS OF THIS DOCUMENT ARE RESPONSIBLE FOR CHECKING WHICH REVISION IS CURRENT.
- THE DOCUMENT STATUS "PROVISIONAL" OR "PRELIMINARY" INDICATES THAT THIS DRAWING IS FOR REFERENCE PURPOSES ONLY. THE ORIGINATOR WILL ACCEPT NO RESPONSIBILITY FOR THE COMPLETENESS OF INFORMATION UNDER THIS STATUS.
- THE DOCUMENT STATUS "RECORDED" OR "FILED" HAS BEEN PREPARED, IN PART, BASED UPON INFORMATION FURNISHED BY OTHERS. WHILE THIS INFORMATION IS BELIEVED TO BE RELIABLE, THE ORIGINATOR ASSUMES NO RESPONSIBILITY FOR THE ACCURACY OF THIS "RECORDED" OR "FILED" DOCUMENT OR FOR ANY ERRORS OR OMISSIONS THAT MAY HAVE BEEN INCORPORATED INTO IT AS A RESULT OF INCORRECT INFORMATION PROVIDED TO THE ORIGINATOR. THOSE RELYING ON THE "RECORDED" OR "FILED" DOCUMENT ARE ADVISED TO OBTAIN INDEPENDENT VERIFICATION OF ITS ACCURACY.

**INFORMATION**

REF	DATE	REVISION	DRAWN	CHECKED
-	-	-	-	-

DRAWING  
**NEW VENT HOLES AND FLUE EXTRACT**  
  
PLAN AND SECTION

PROJECT  
**Christ Apostolic Church, Kentish Town - Listed Building Consent**  
  
CLIENT  
**Ecclesiastical Insurance Group**

SCALE @A1	DATE	DRAWN BY	CHECKED BY
AS SHOWN	JAN 16	JR	AT
DRG NO	REV		
140041/M207			
FILE REFERENCE:			
XREF FILE REFERENCE:			

**RIDGE**

THE COWYARDS  
BLENHEIM PARK  
OXFORD ROAD  
WOODSTOCK  
OX20 1QR

TEL: 01993 815000  
FAX: 01993 815001  
www.ridge.co.uk