


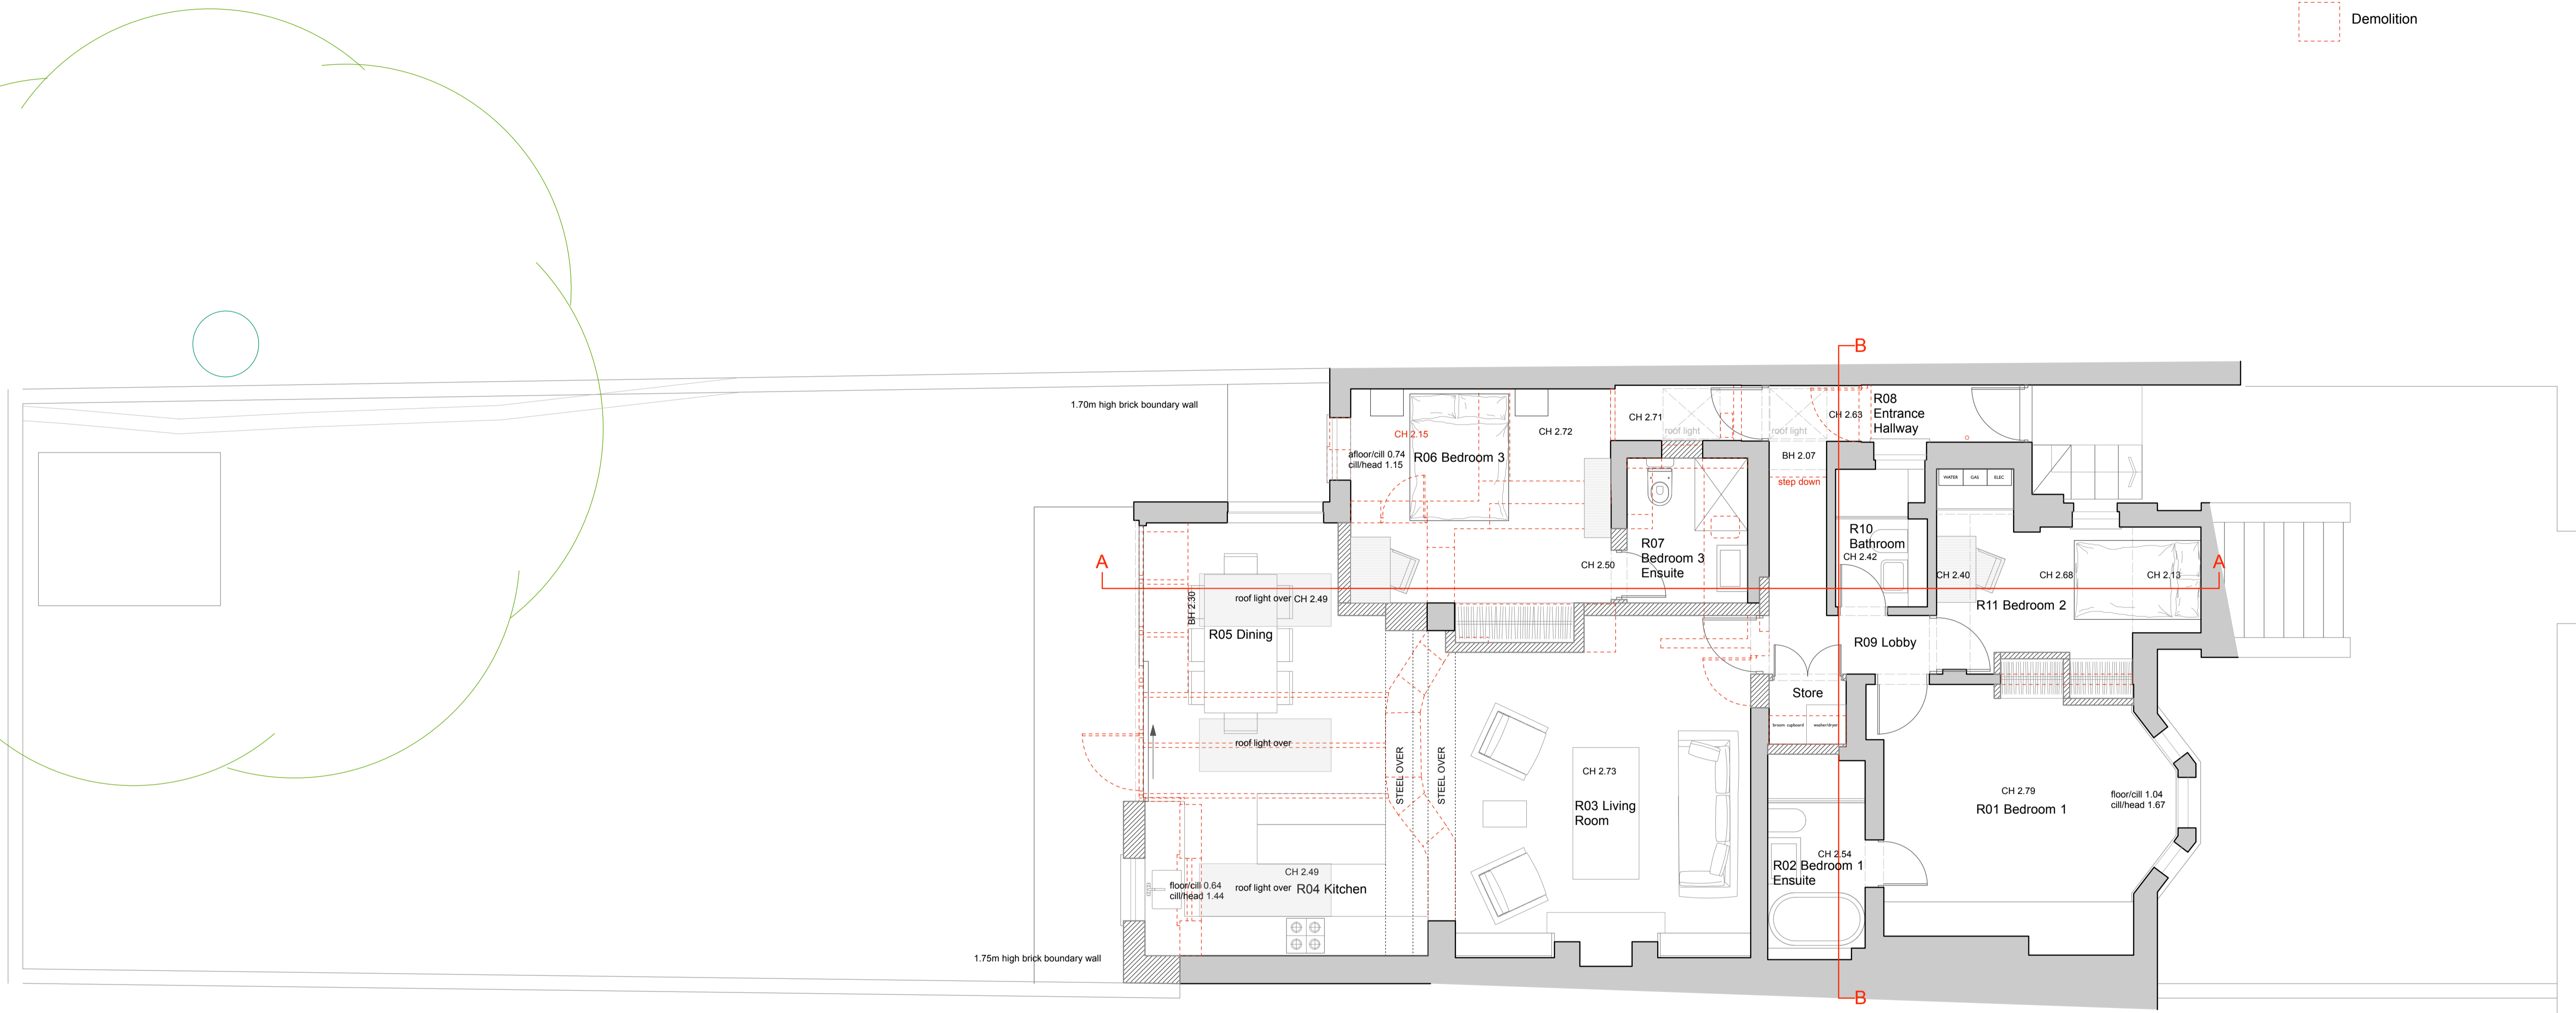
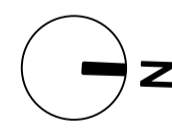
 


- NOTES
1. This drawing must not be scaled
 2. The contractor is to check all dimensions on site

-  Existing Wall
-  New Wall
-  Demolition



P L A N



no.	revision	date
dwg type	PROPOSED	
dwg status	PLANNING	
Sacks Maguire Architects 155a Regents Park Road London NW1 8BB Telephone 020 7722 9298 Fax 020 7586 9059		
Project		
Garden Apartment, 155 King Henry Road, NW3 3RD		
Title		
Proposed Ground Floor Plan with context		
Client		
Ms Ruth Hagan		
scale	drawn	date
1:50 @ A1	AD	Jan 2016
job number	drawing number	revision
641	100	-