
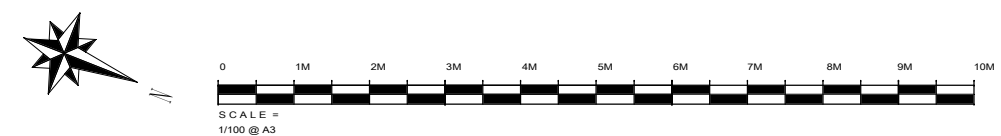


NOTES:
 This drawing indicates basic structure
 Full structural details and calculations
 are required by Structural Engineer to
 satisfy Current Building Regulations .
 The design , specification, performance
 and structure of all elements of work are
 to be developed by the contractor strictly
 in accordance with current statutory
 regulations and certification
 requirements .
 Contractor to complete work to the
 required standard providing a
 completion certificate from the
 local authority ;
 Building Control Department .
 No measurements to be scaled
 from this Drawing
 Site measurements should be taken
 when ever required .
 Discrepancies are to be reported
 prior to proceeding with works
 or shop drawings .
 Copyright belongs to
 NICOLA HICKS DESIGNS

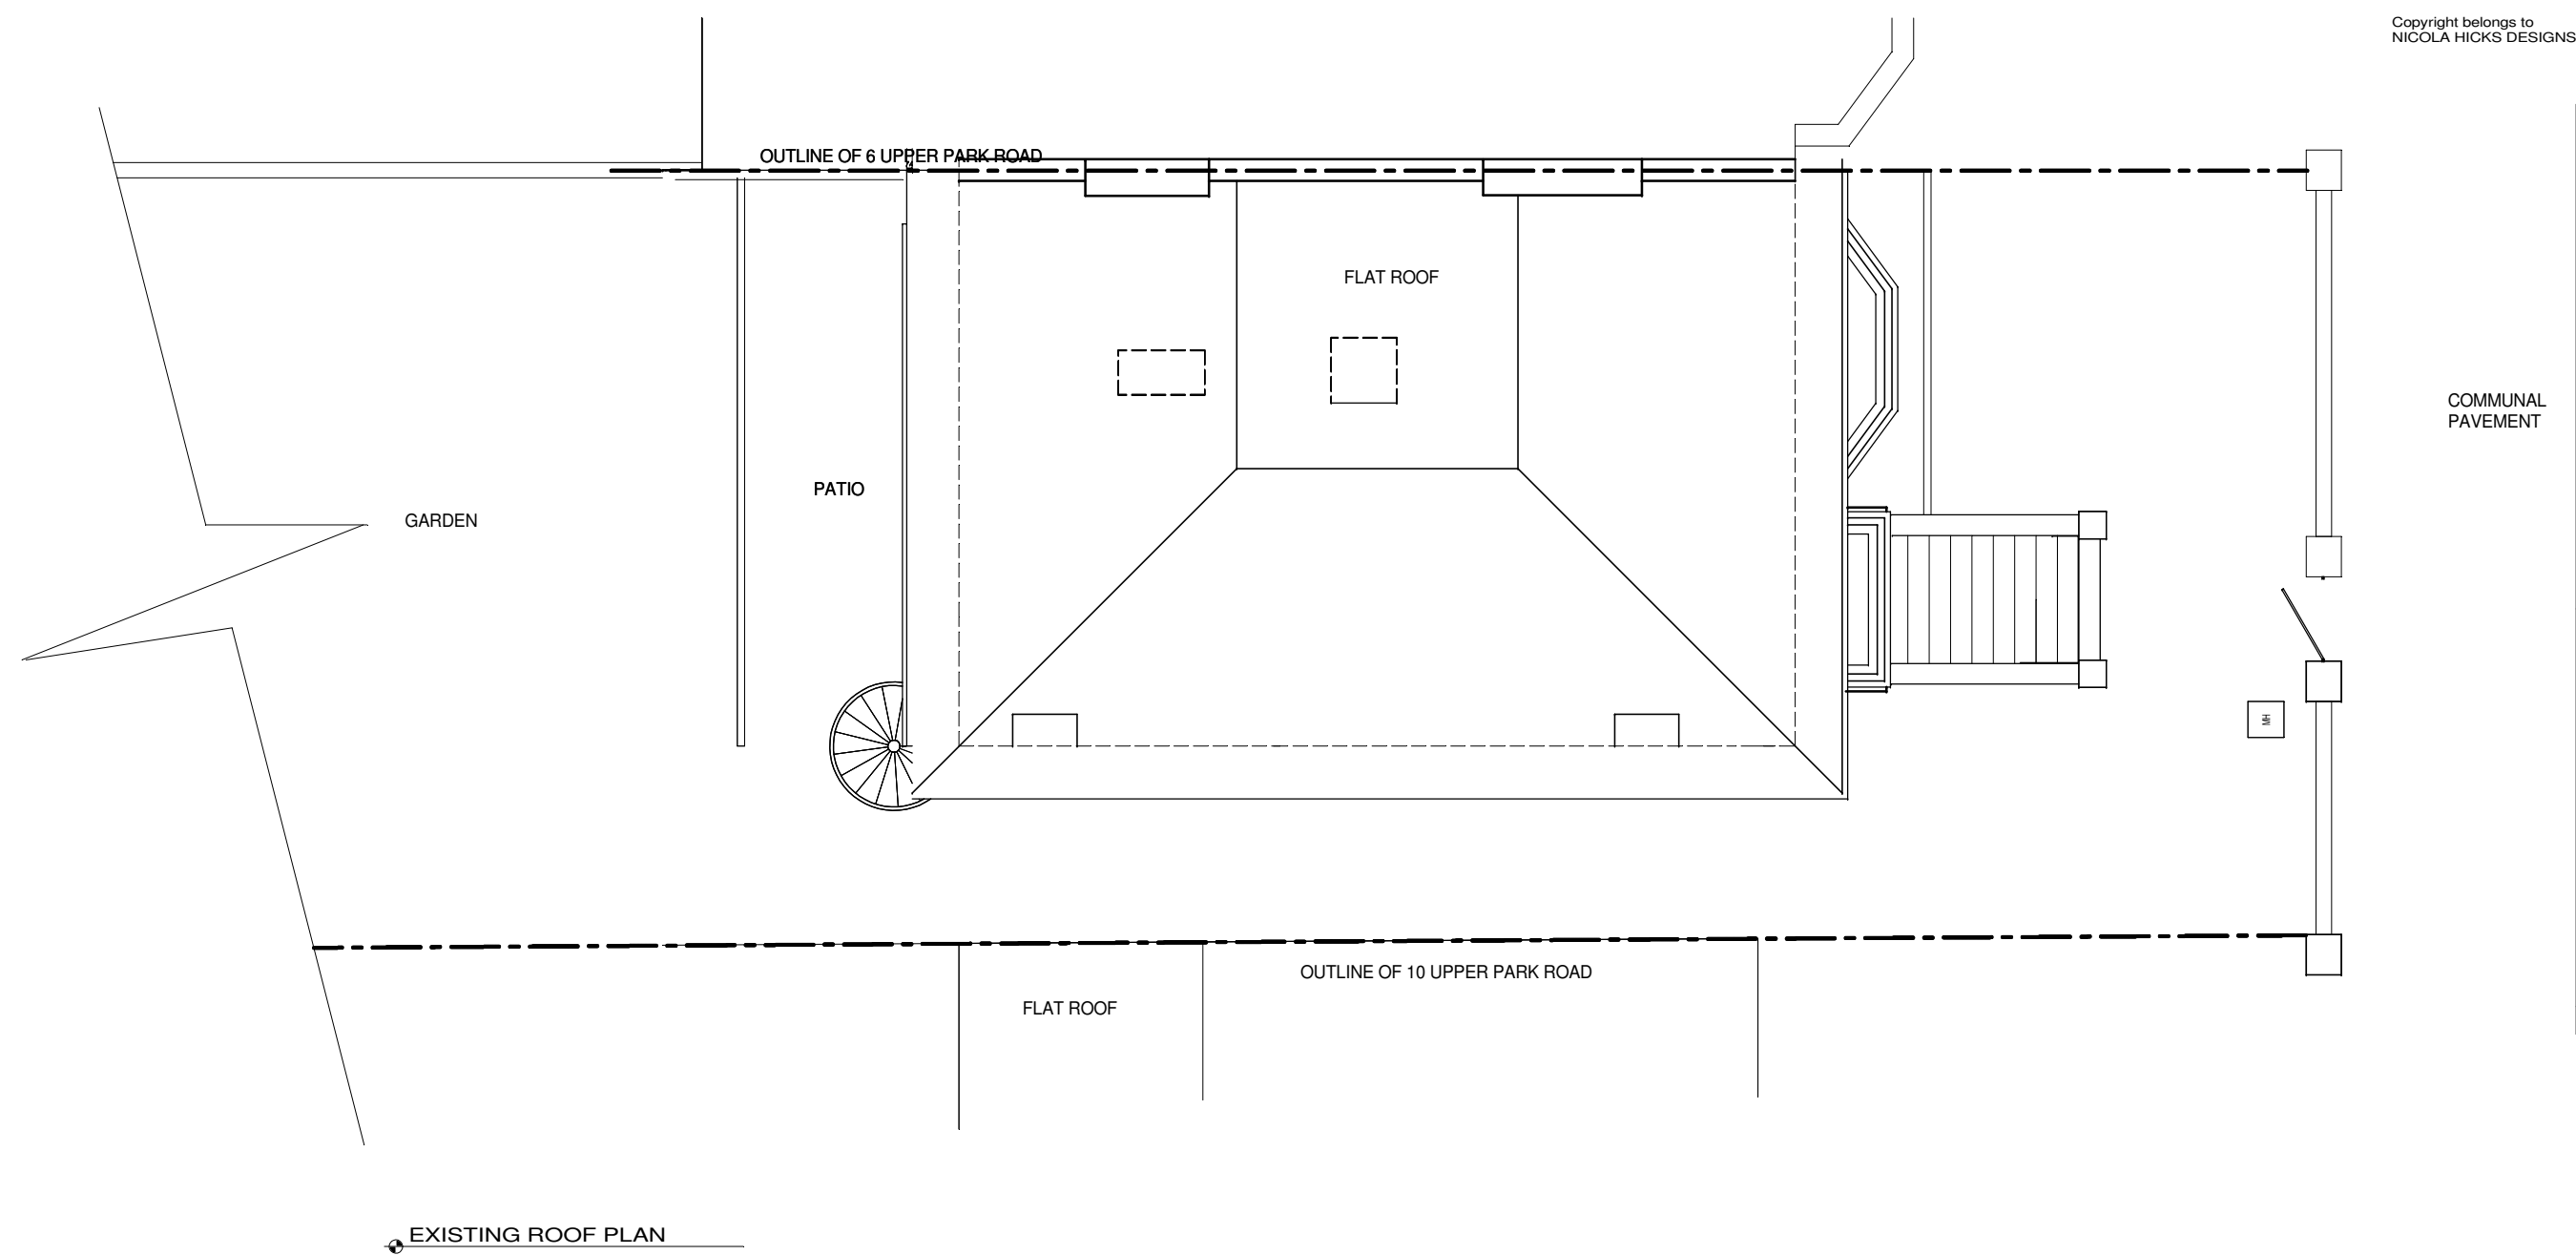

Site address
 8 UPPER PARK ROAD
 LONDON NW3

Drawing
 EXISTING
 ROOF PLAN

Rev	Date	Description

NICOLA HICKS DESIGNS
 28 WOODSIDE
 WIMBLEDON PARK
 LONDON SW19 7AW
 TEL: 07801700723
 email: nicola@hicks5.co.uk

CLIENT	Mrs J Lemarie-Pires	Scale	1:100 @ A3
Drn By		Date	1/16
Drg No.	JLP/1522/OD8	Rev.	