 
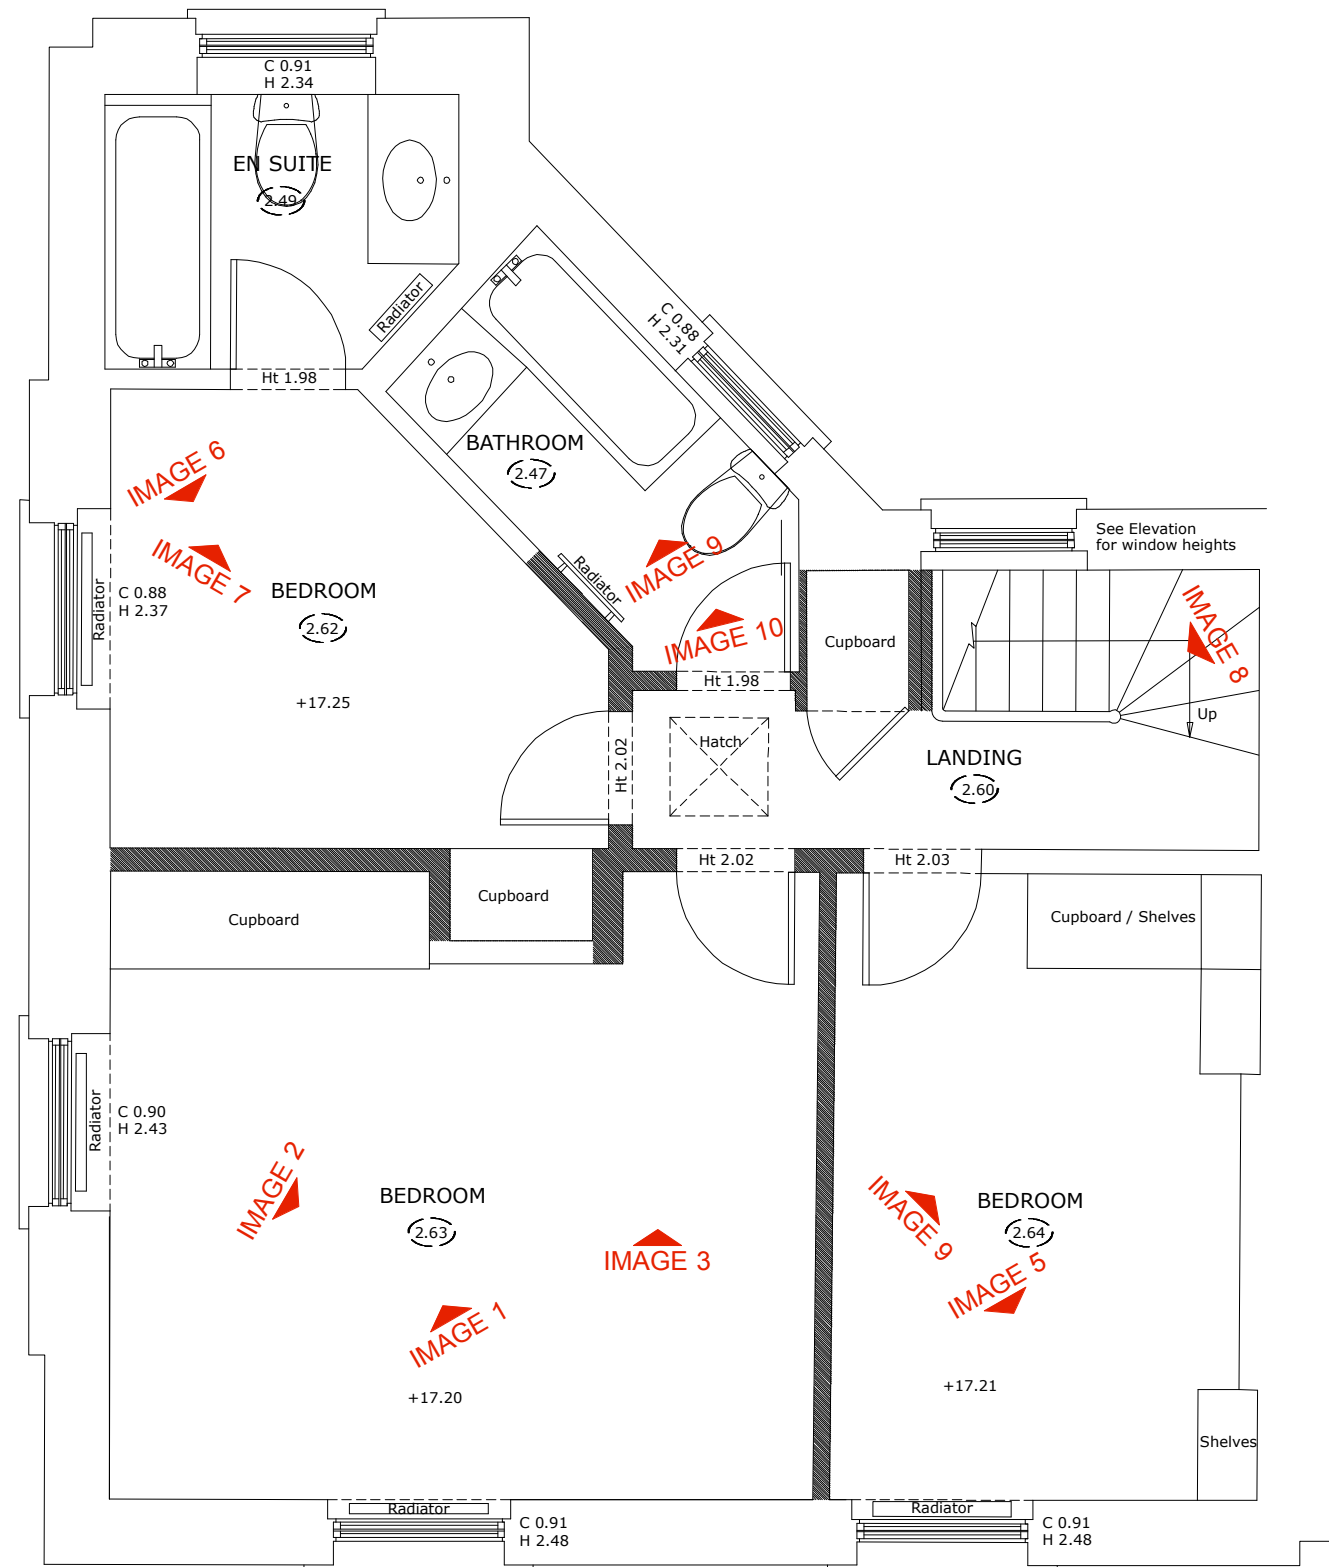




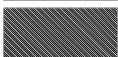

PLEASE NOTE:
 The Second Floor has already undergone an extensive refurbishment approximately 10 years ago when all the joinery, the bathrooms, ceilings, doors, floor finishes, wall finishes were renewed.
 As far as we are aware no original features are existing



REV	NOTES	DATE	BY
0	Issued for listed building consent	27.01.16	AP
1	XXXXXXXX	XXXXXX	XX



Key

-  site boundaries
-  boundary lines
-  walls to be demolished
-  new walls

MAAPARCHITECTS

V +44 (0)783 1816 512
 M +44 (0)773 1045 701
 A +44 (0)7900 910 606
 E info@maaparchitects.co.uk
 www.maaparchitects.co.uk

AS EXISTING

TITLE			
As Existing Second Floor Plan IMAGES KEY			
PROJECT			
197 Albany Street, NW14AB for Mr & Mrs Slobodyan			
JOB No.	DRAWING No.	REVISION	DATE
020	(E) 04A	0	27.01.2016
SCALE	DRAWN	CHECKED	
1:50 @ A3	AP	MA	

