


# 317/319 Kentish Town Road, London, NW5 2TJ

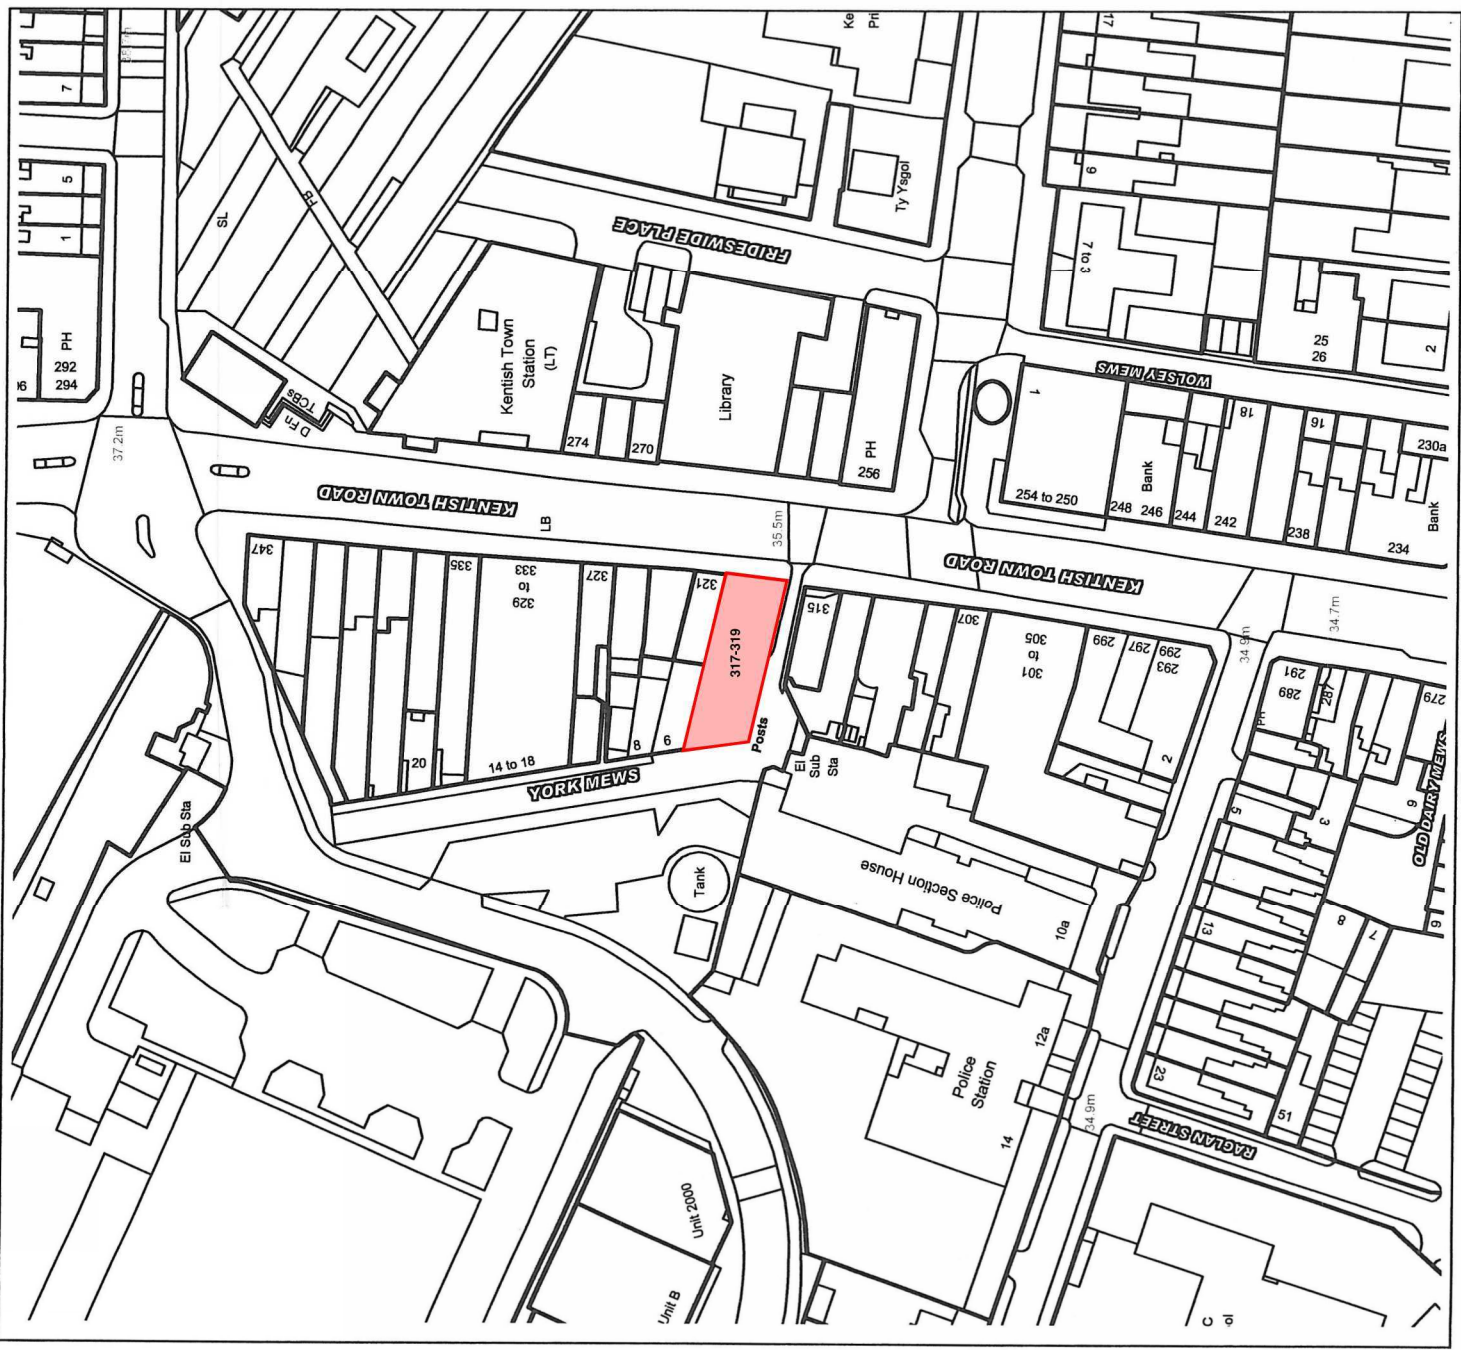

 boundary line

**NOTES:**

1. ALL DIMENSIONS ARE IN MILLIMETRES UNLESS NOTED OTHERWISE.
2. ALL LEVELS ARE IN METRES UNLESS NOTED OTHERWISE.

Rev	Date	Issue History	Drawn	Chkd	Appd
A	06.2014	Preliminary	KC	-	KC
-	03.2014	PRELIMINARY	KC	-	KC
-	-	Issue History	-	-	-

PRELIMINARY

Project Title		317-319 Kentish Town	
Drawing Title		SITE PLAN	
Drawn by	KC	Designed by	KC
Drawing Format	A3	Scale	1:1250
Drawing Number	S-001	Revision	A