



1 : 50
Ground FI Proposed

 

VISUAL SCALE 1:50 @ A3

DO NOT SCALE.
ALL FIGURED DIMENSIONS TO BE
CHECKED ON SITE PRIOR TO
CONSTRUCTION.
ALL COPYRIGHT RESERVED

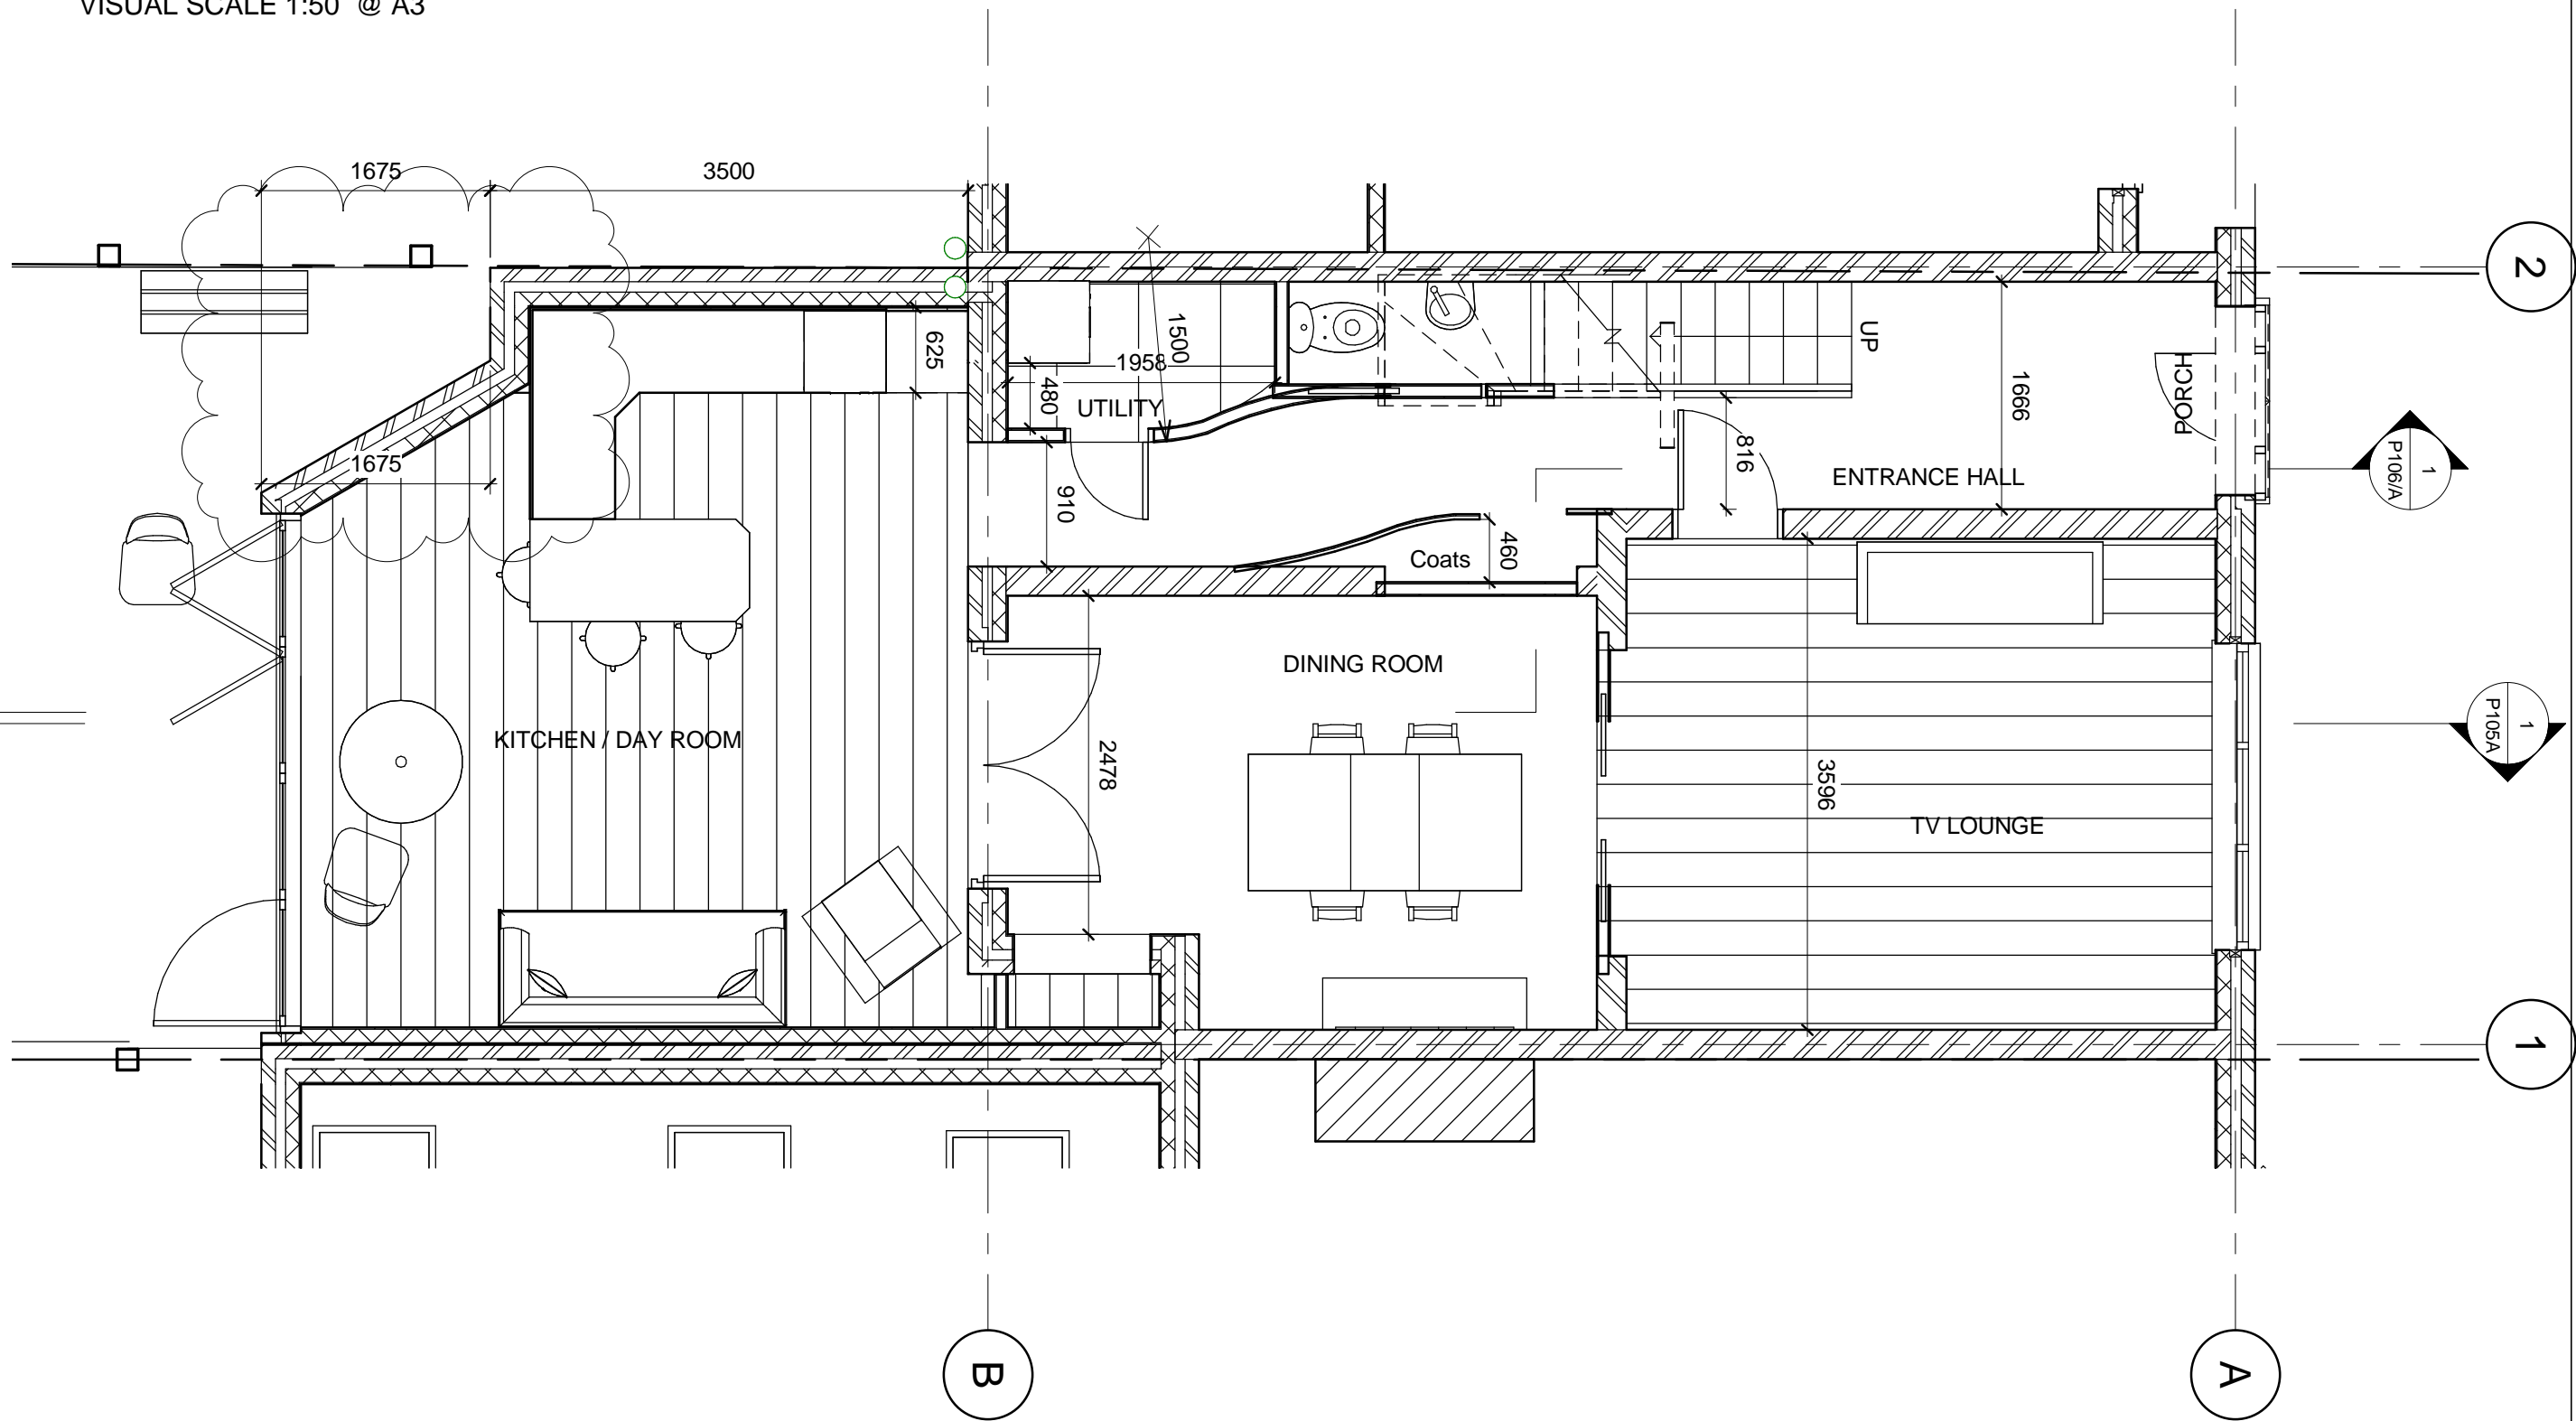

STATMANS
RIBA CSD
ARCHITECTS
The Studio
17 Cranley Gardens, London, N10 3AA, GB
07958 375768
info@statmans.co.uk www.statmans.co.uk

No.	Description	Date
A	Dormer set back from eaves and width reduced, gfl extension set back	29.01.16

Planning
FAMILY GREEN
House Replanning 51 Agamemnon Road
London NW6 1EG

PROPOSED GROUND FLOOR PLAN		
Project number	1409.3	P100A
Date	SEPT. 2015	
Drawn by	DS	Scale 1 : 50
Checked by	ODS	