


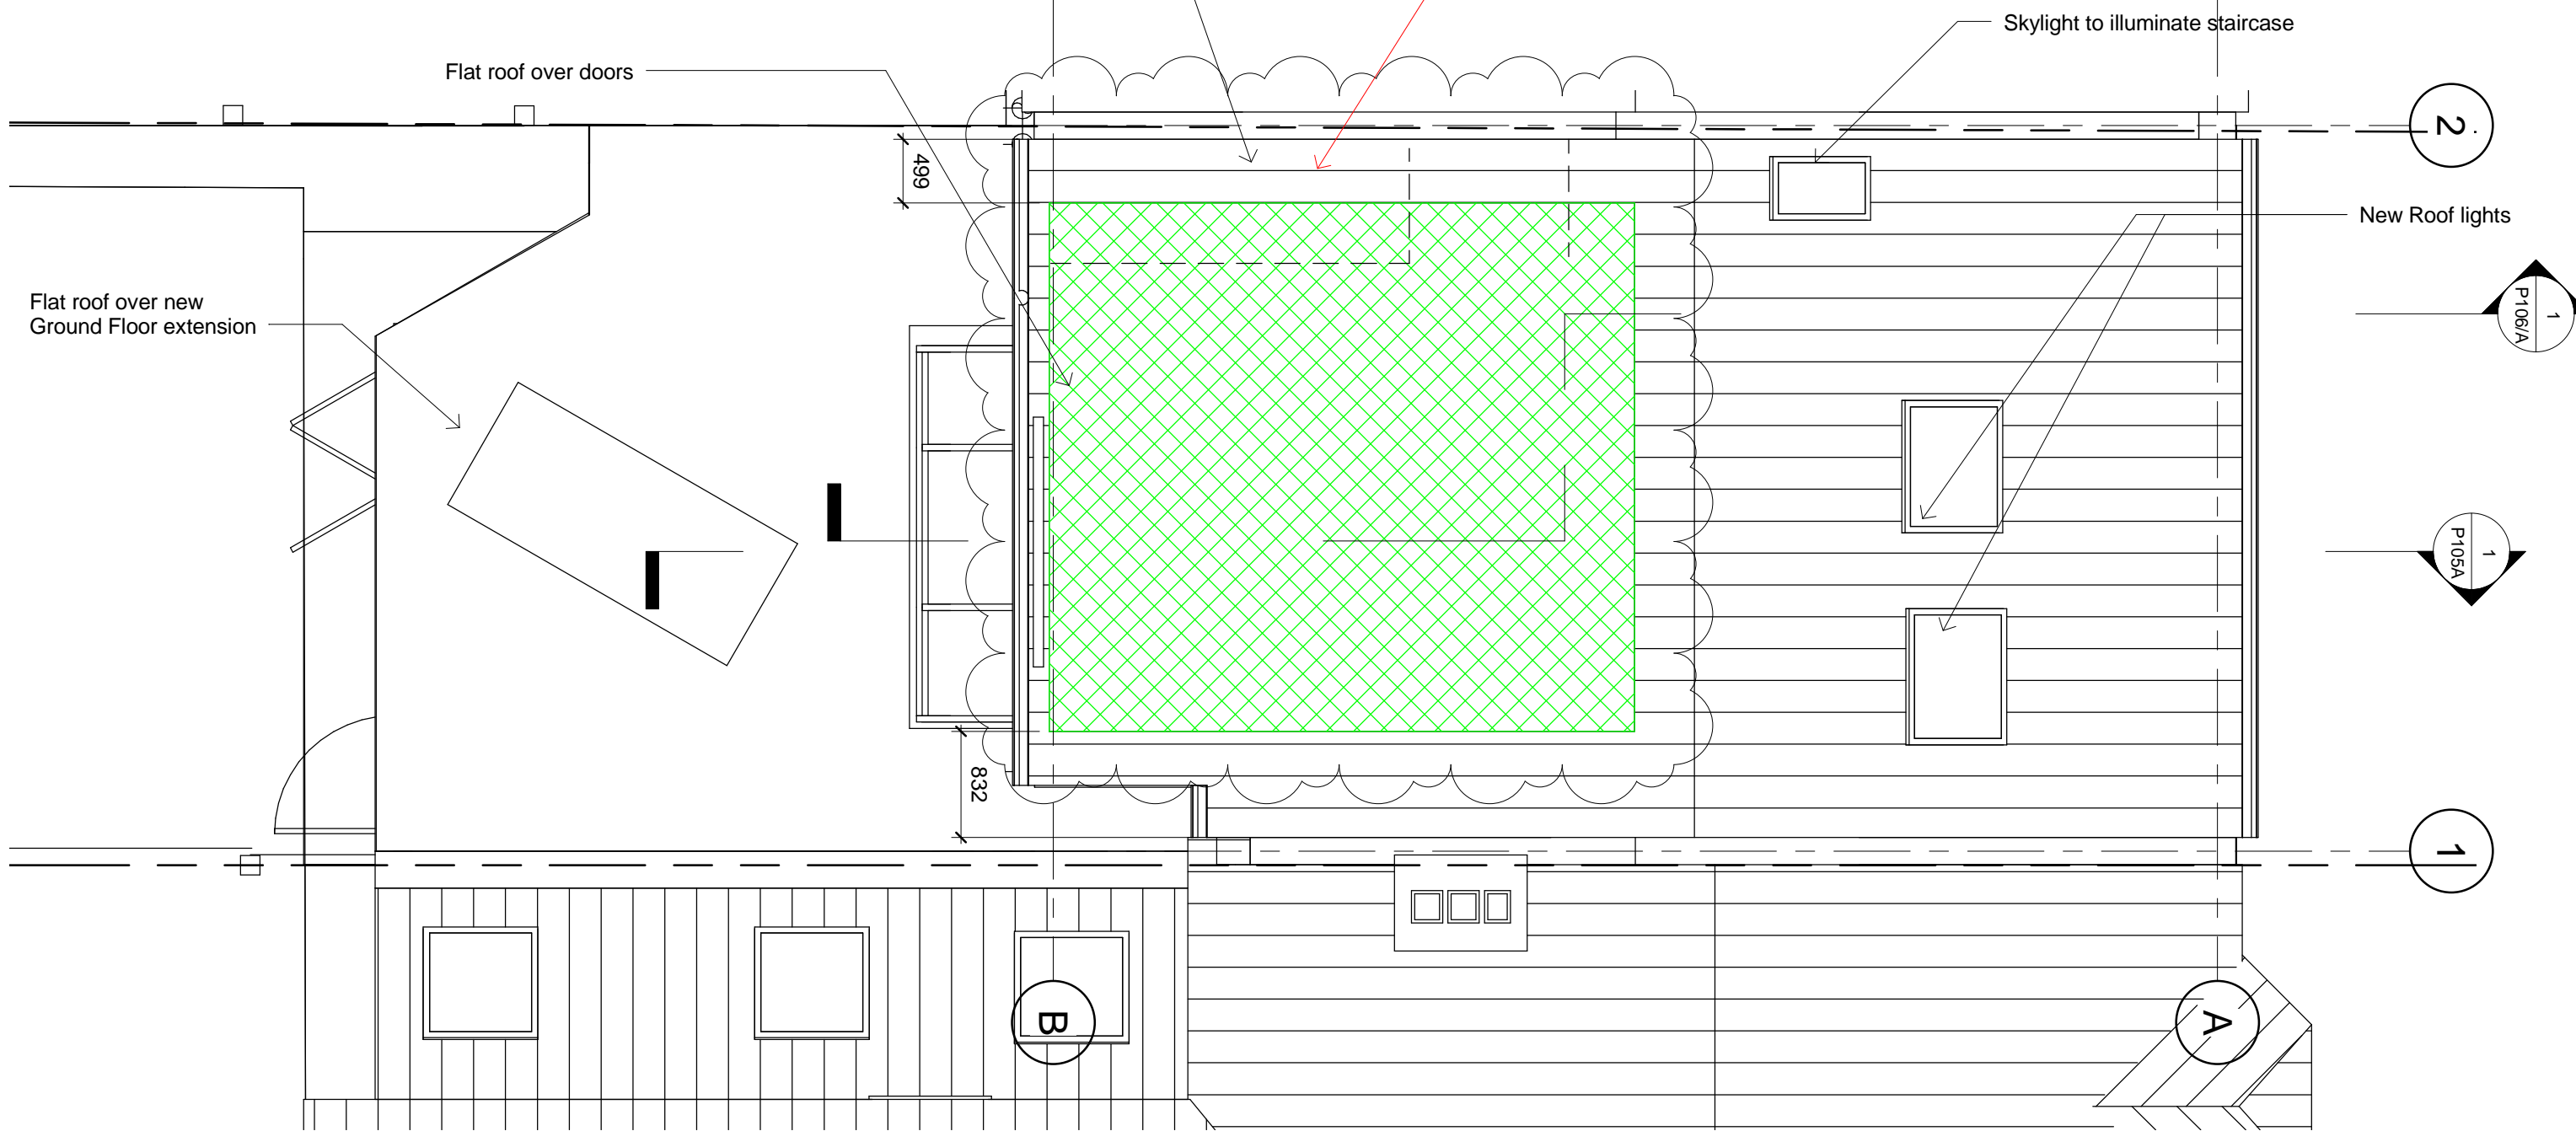

VISUAL SCALE 1:50 @ A3

DO NOT SCALE.  
ALL FIGURED DIMENSIONS TO BE CHECKED ON SITE PRIOR TO CONSTRUCTION.  
ALL COPYRIGHT RESERVED



**STATMANS**  
RIBA CSD  
**ARCHITECTS**  
The Studio  
17 Cranley Gardens, London, N10 3AA, GB  
07958 375768  
info@statmans.co.uk www.statmans.co.uk

No.	Description	Date
A	Dormer set back from eaves and width reduced, gfl extension set back	29.01.16

Planning  
**FAMILY GREEN**  
House Replanning 51 Agamemnon Road  
London NW6 1EG

PROPOSED ROOF PLAN		
Project number	1409.3	P103A
Date	SEPT. 2015	
Drawn by	DS	Scale 1 : 50
Checked by	DJS	