




PLANNING

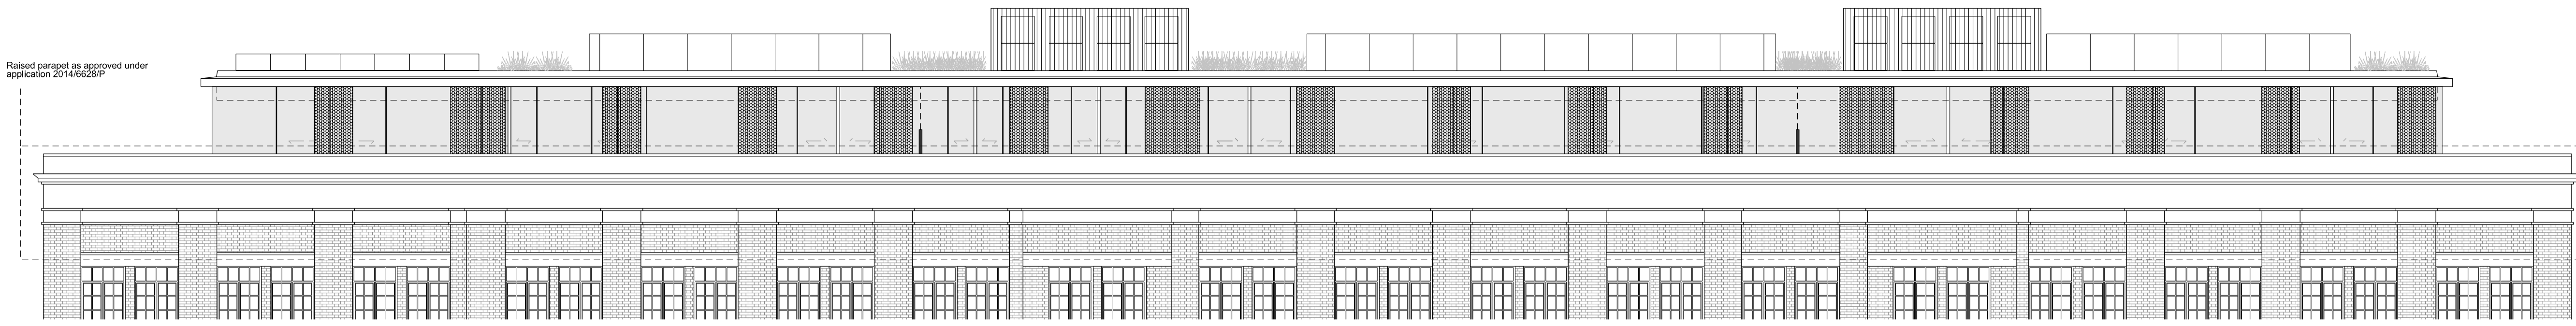


1 East elevation as proposed
152_459 Scale 1:100 @ A1

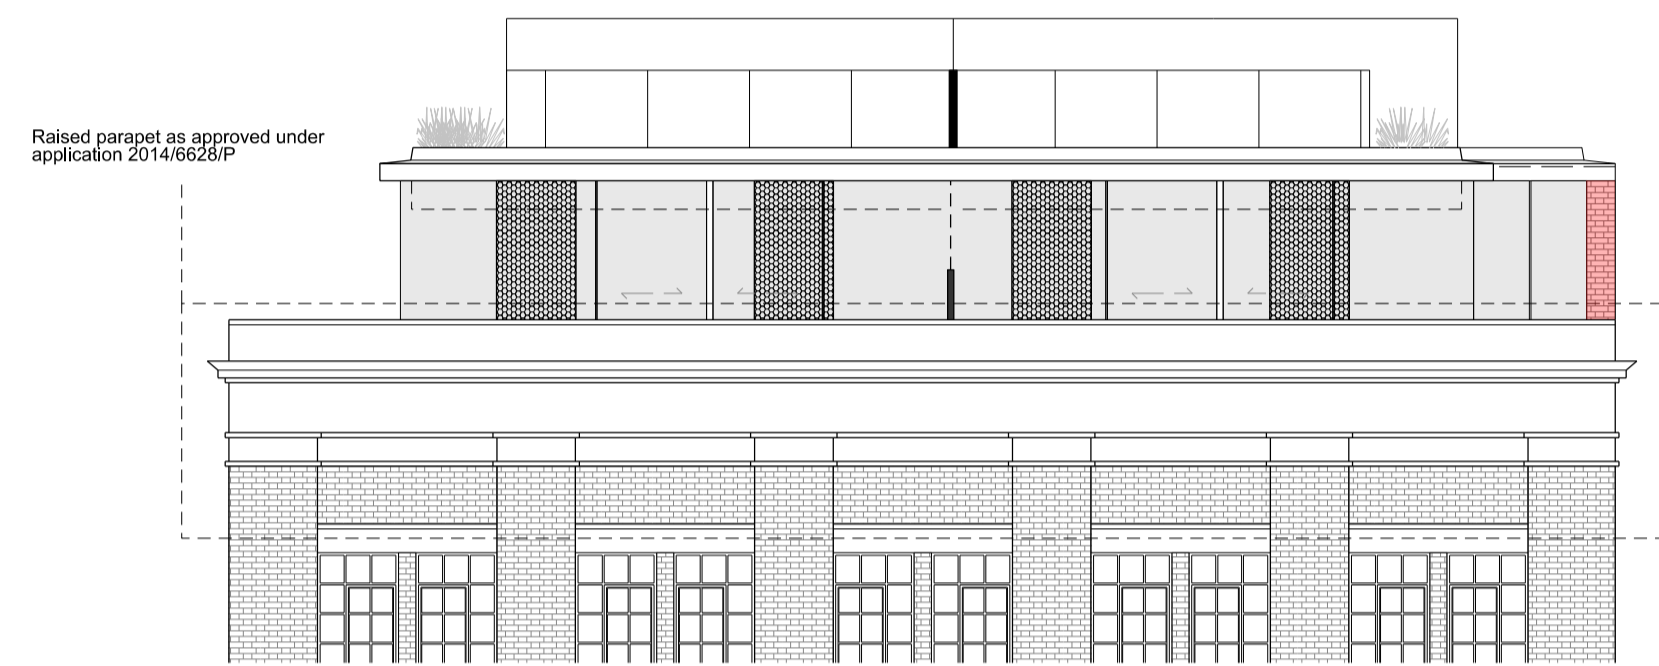

2 North elevation as proposed
152_459 Scale 1:100 @ A1

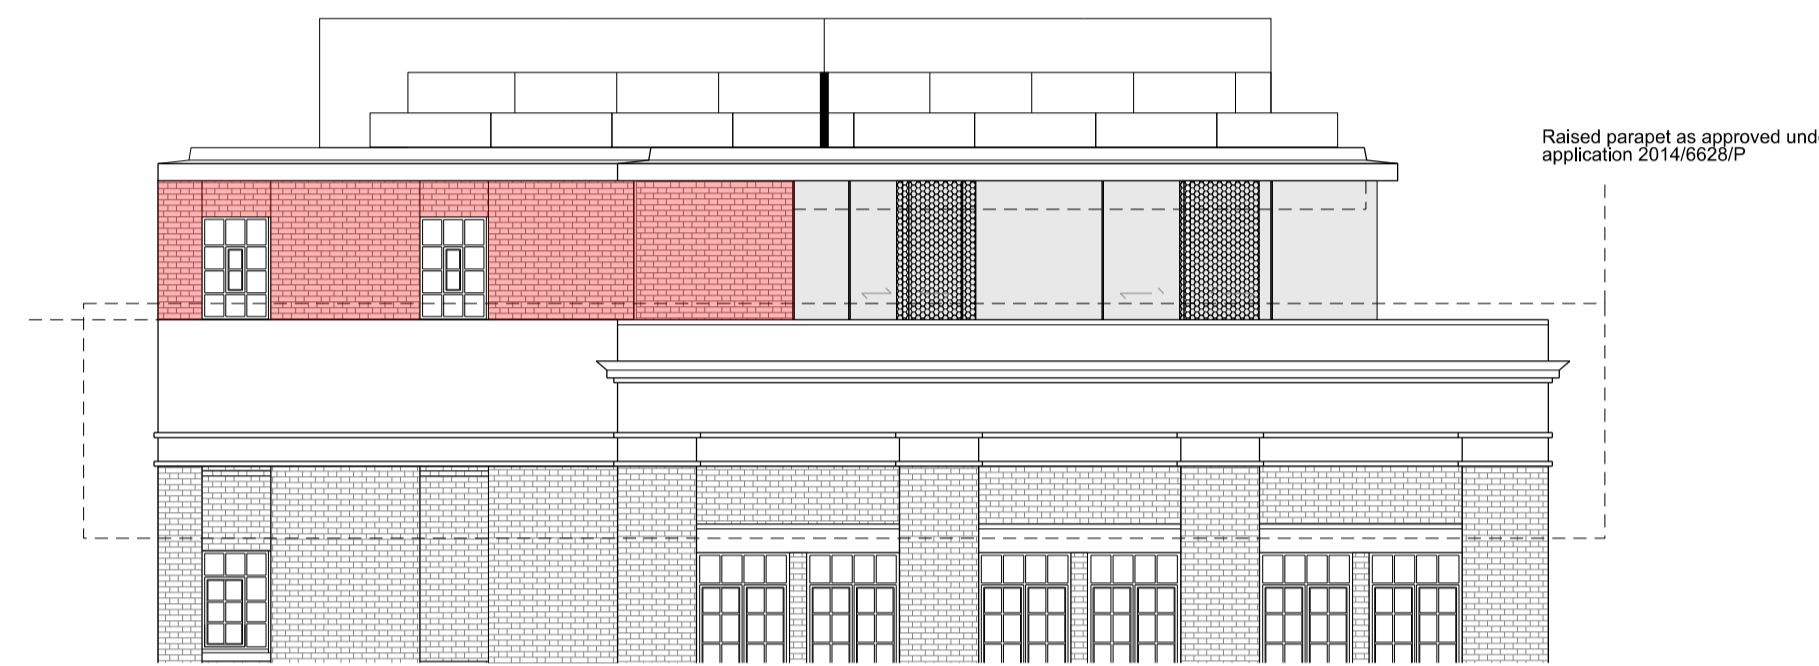

5 South elevation as proposed
152_459 Scale 1:100 @ A1

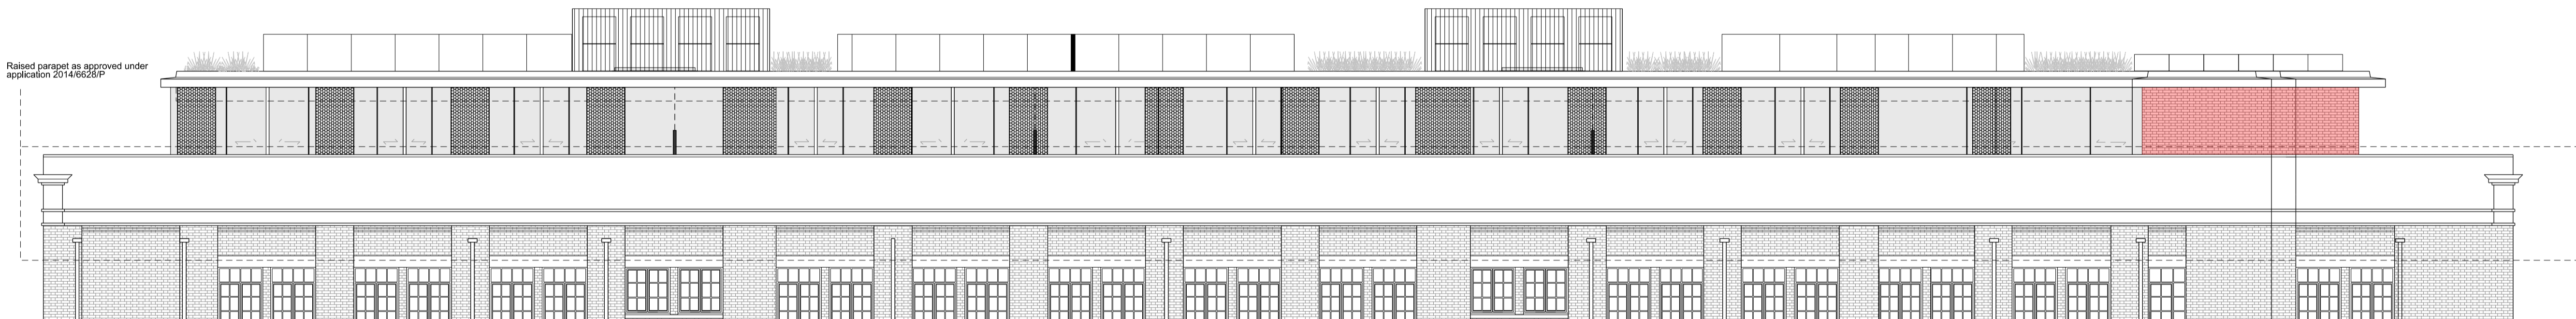

4 West elevation as proposed
152_459 Scale 1:100 @ A1

Proposed new brick finish to locations as highlighted in red.

P1	04.02.2016	Planning 1
Rev	Date	Note

Acoustic Engineer
Gillieron Scott Acoustic Design

Interior Design
Gordon-Duff + Linton

Project Management / Quantity Surveyor
Stace LLP

Services
Synergy Consulting

Structures
Fluid Structures

Client
Linton Property Developments Ltd
The Linton Group,
14 Basil Street, Knightsbridge, London, SW3 1AJ

Project title
LINTON HOUSE

Drawing Title
**ELEVATIONS
BRICK CLADDING**

Scale @ A1 **1:100**

Project No.	Drawing no.	Revision
152	459	P1

Status	Date of Issue
PLANNING	FEB 2016



Clive Sall Architecture Ltd.

2 Providence Yard
Ezra Street
London E2 7RJ