



1:100  
A3

0 1 2 3 4 5 10m

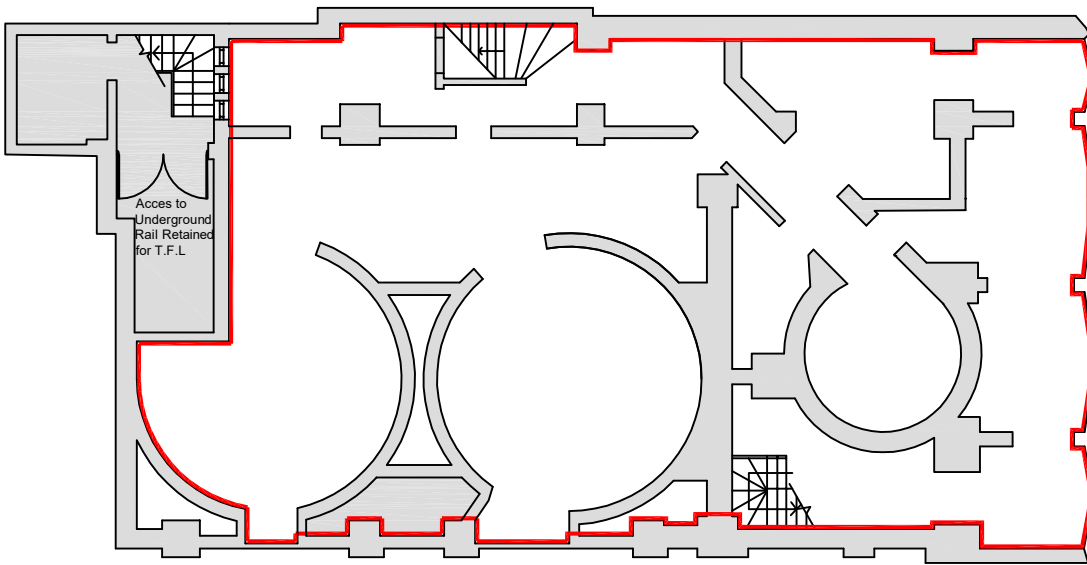

Existing Basement Plan

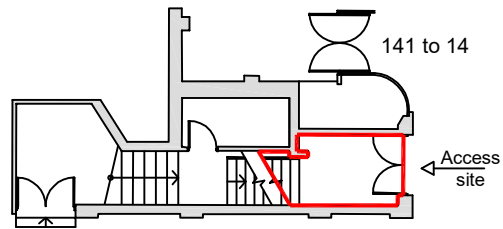

Ground Floor Plan

Client  
**Mission Evasion Ltd**

Project  
**From Sui Generis use (Sauna) to internal Games Room, Sui Generis Use at 141 Kentish Town Road**

Drawing Title  
**Existing Floor Plan**

Drawn By HP	Date Jan 2016	Checked -
Scale 1:100	Size A3	Status Planning
Drawing N° 0001-2016		Rev A