



1:100
A3

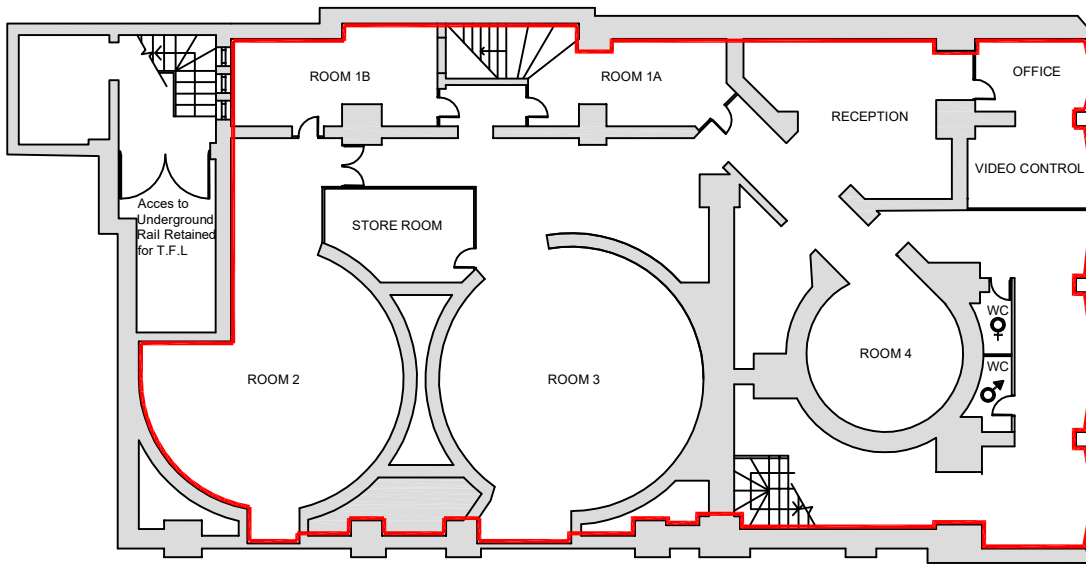

Proposed Basement Plan

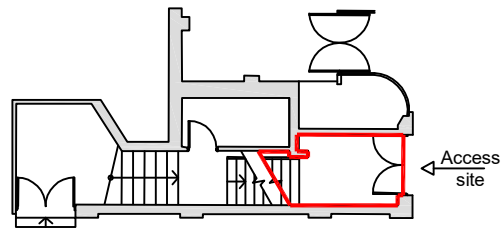

Ground Floor Plan

Client
Mission Evasion Ltd

Project
From Sui Generis use (Sauna) to internal Games Room, Sui Generis Use at 141 Kentish Town Road

Drawing Title
Proposed floor Plan

Drawn By HP		
Scale 1:100	Size A3	Status Planning
Drawing N° 0001-2016		Rev A