



1:100
A3

0 1 2 3 4 5 10m

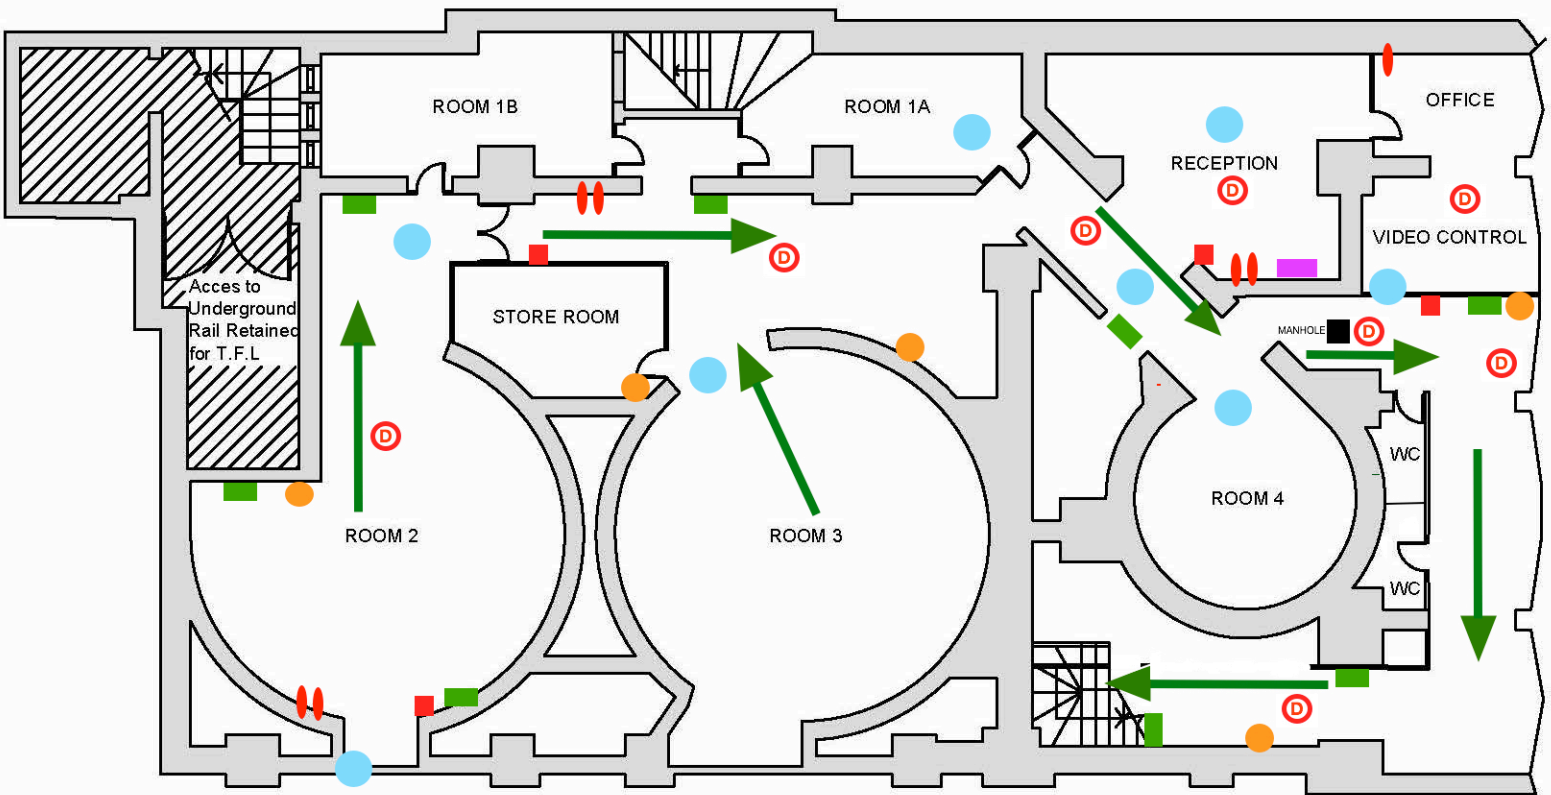

- ventilation
- Autonomous lightning security bloc
- extinguisher
- Fire alarm push button
- Fire alarm siren
- Automatic Fire detector
- Fire alarm control box
- Fire exit way

Proposed Floor Plan

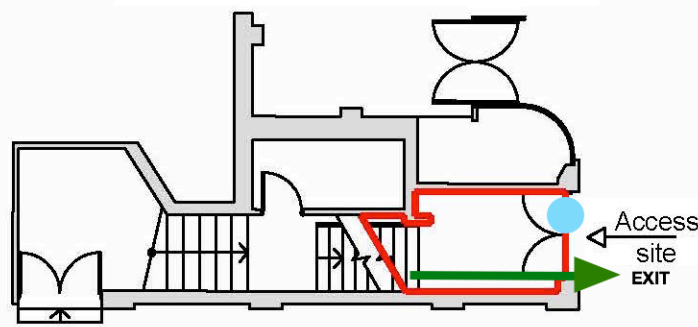

Ground Floor Plan

Client		
Mission Evasion Ltd		
Project		
From Sui Generis use (Sauna) to internal Games Room, Sui Generis Use		
at 141 Kentish Town Road		
Drawing Title		
Existing Floor Plan		
Drawn By HP	Date Jan 2018	Checked -
Scale 1:100	Size A3	Status Planning
Drawing N° 0001-2018		Rev A