


ne

12a

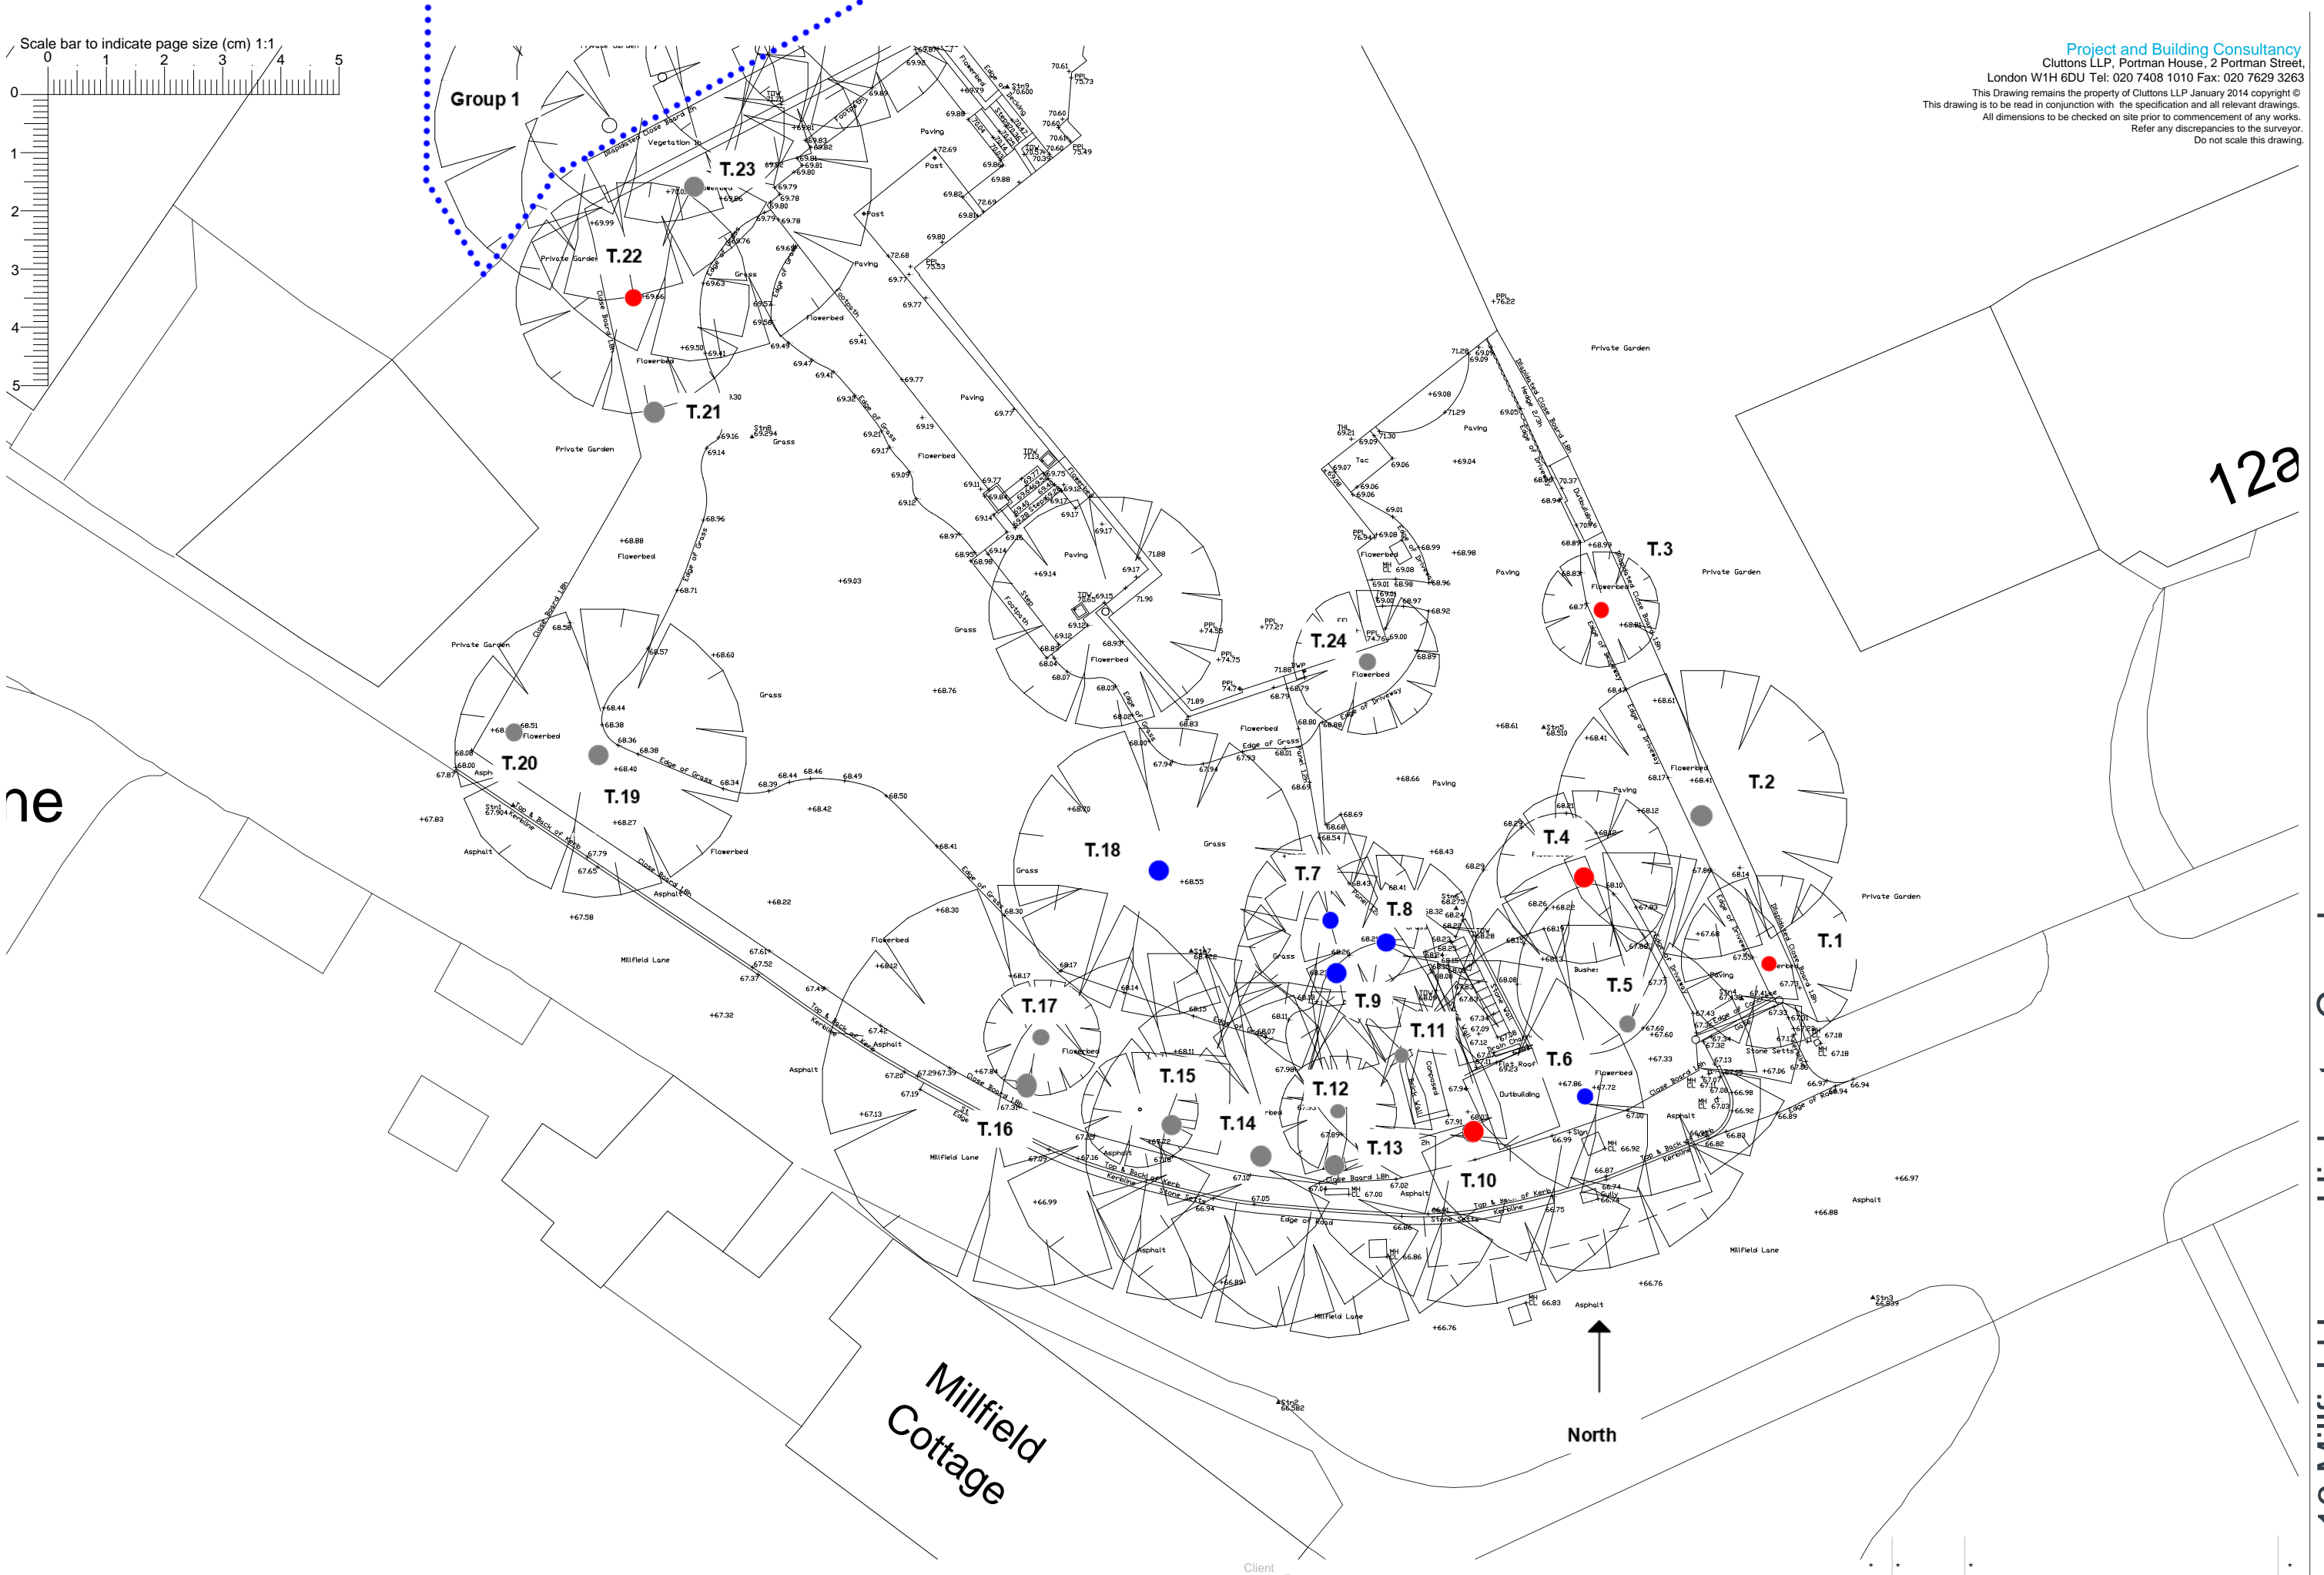

Millfield Cottage

16 Millfield Lane, Highgate, Camden

- A
 - B
 - C
 - U
- Tree Categories.

Tree Location Plan.
 (January 2016).
 Originally produced in colour.



Title **Existing Site Plan**

Checked by - Drawn by ga

Scale 1:200@A3

Drawing No 24818/16MR/E/01 Rev -

Date April 2015

Drawing Status Prelim

Client	Rev	Date	Amendment	By