


GENERAL NOTES:
 DO NOT SCALE FROM THIS DRAWING.
 ALL DIMENSIONS MUST BE CHECKED ON SITE AND ANY DISCREPANCIES VERIFIED WITH THE ARCHITECT.

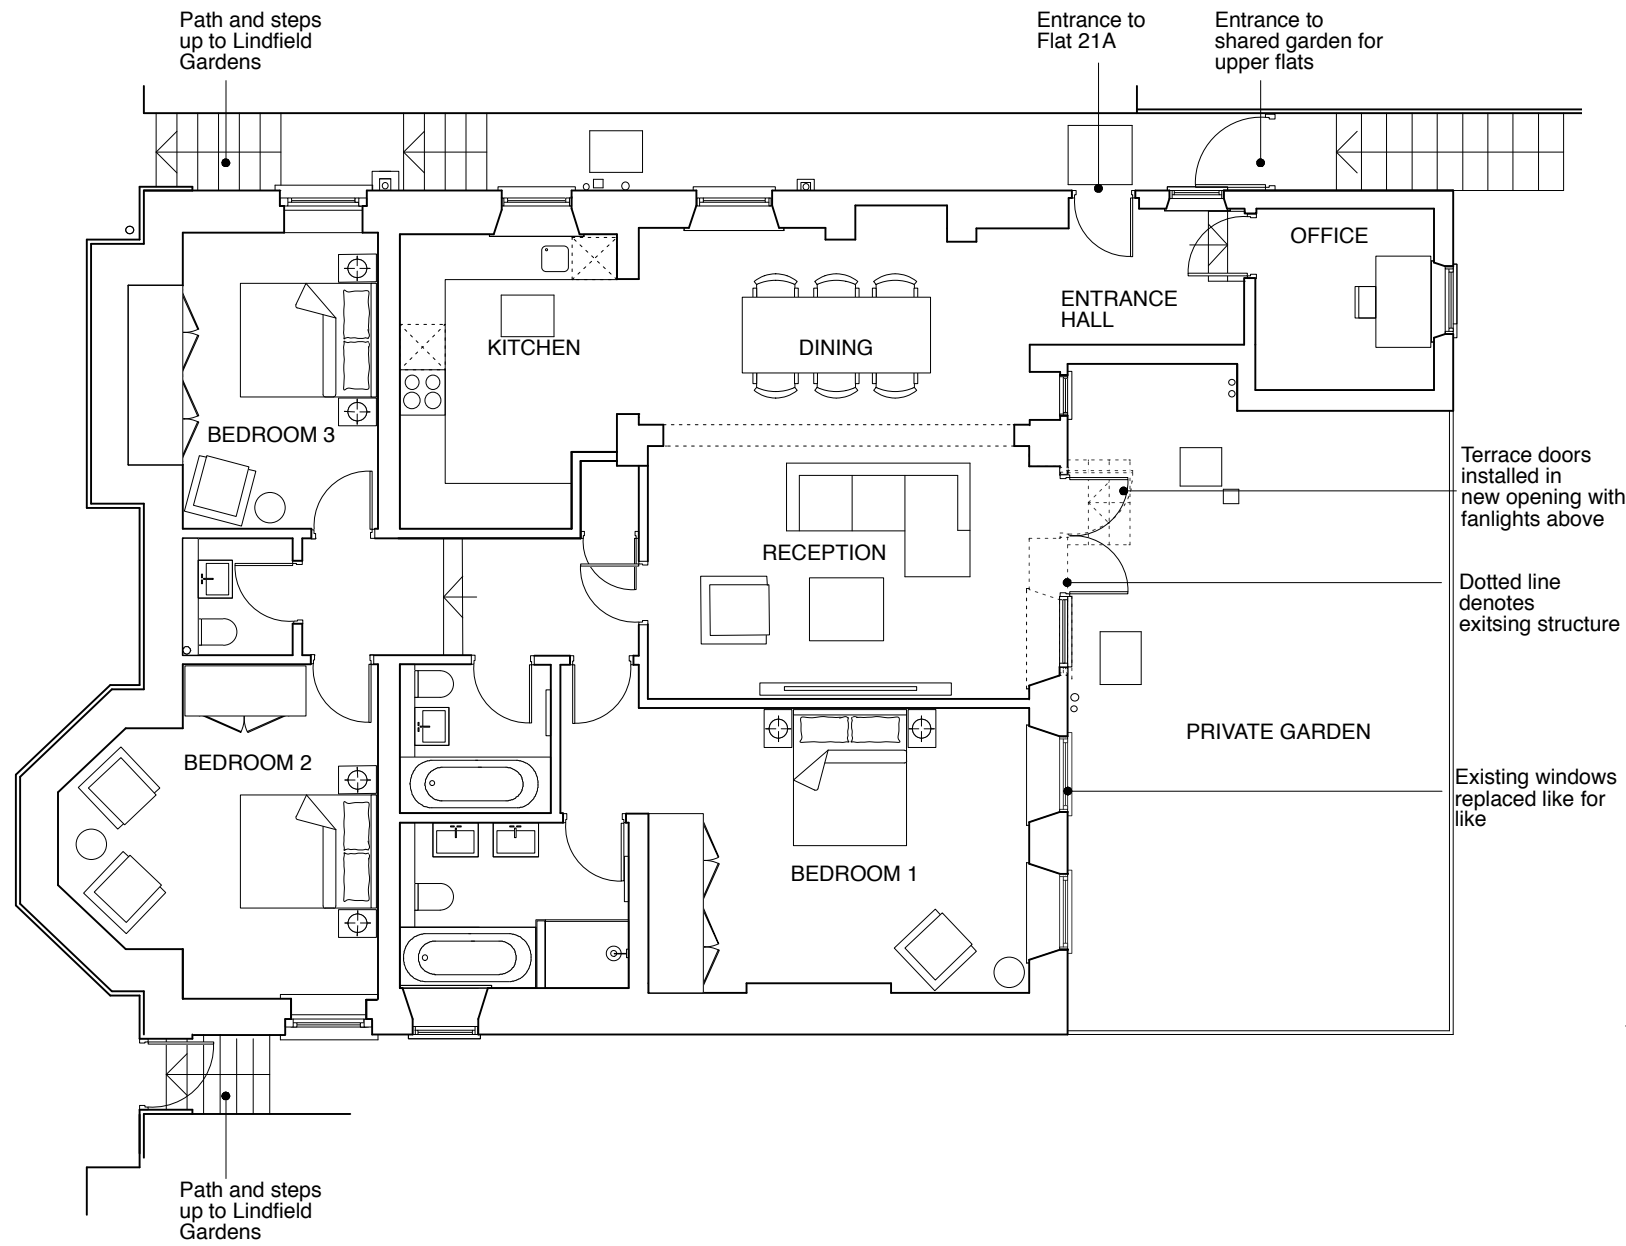

VARIATION OF THE PREVIOUSLY APPROVED APPLICATION REF. 2011/3631/P

PROPOSED LOWER GROUND FLOOR PLAN



PROPOSED REAR ELEVATION



CLIENT
MR J COHEN

JOB TITLE
**21A LINDFIELD GDNS
 LONDON
 NW3 6PX**

DRAWING TITLE
**PROPOSED LOWER
 GROUND FLOOR
 PLAN & REAR
 ELEVATION**

SCALE	DATE
1:100@A3	01.16

FT ARCHITECTS LTD

Hamilton House
 Mabledon Place
 Bloomsbury
 WC1H 9BB
 020 7953 0388
 www.ftarchitects.co.uk

DRAWING No.	REVISION
297_01_01	