



NOTE:  
NOT FOR CONSTRUCTION  
PLANNING PURPOSES ONLY

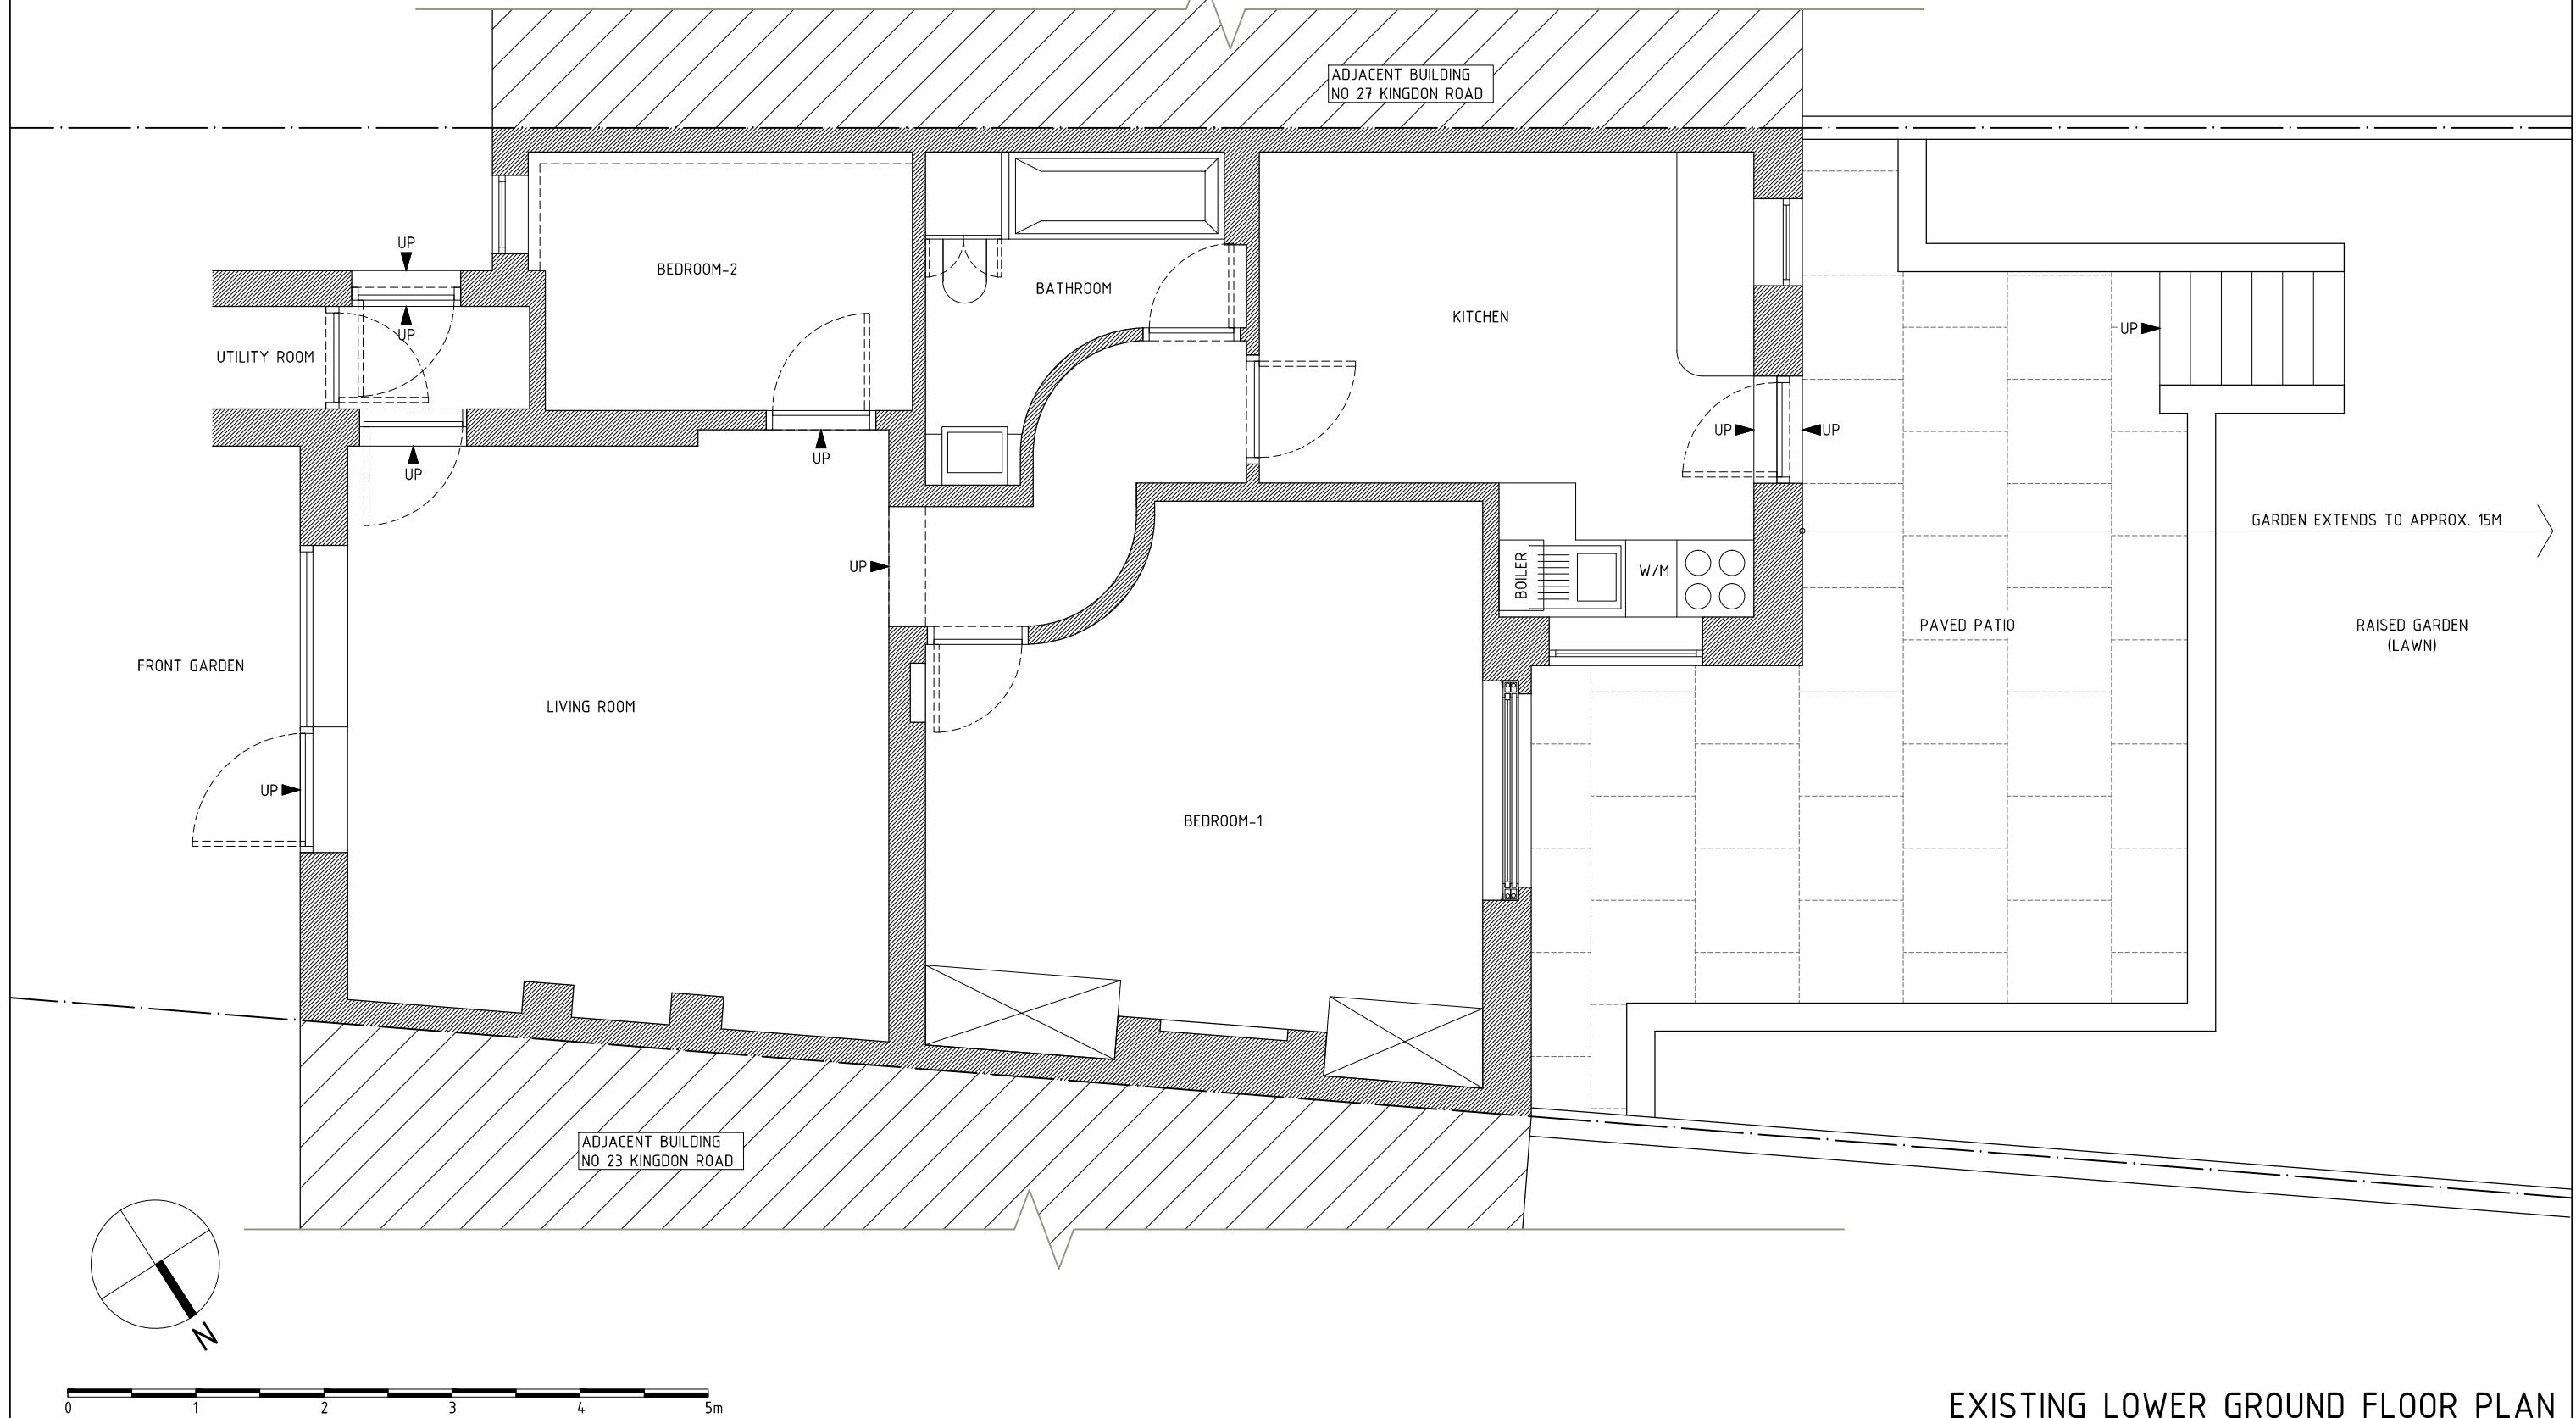

EXISTING LOWER GROUND FLOOR PLAN

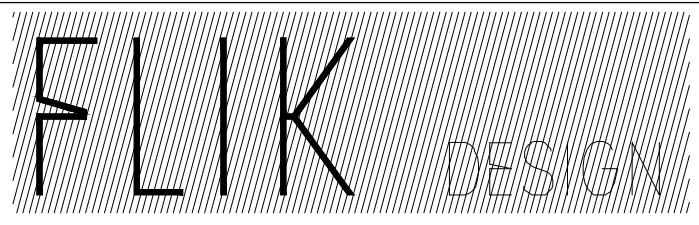

info@flikdesign.co.uk  
www.flikdesign.co.uk  
Flik Design Ltd architectural services

PROJECT ADDRESS: GARDEN FLAT, 25 KINGDON ROAD, NW6	EXISTING LOWER GROUND FLOOR PLAN		REVISION: FEB 2016 <b>B</b> DATE: OCT 2015
	DRAWING NO: 15_106(EXI)101	DWG FILE: 15_106(EXI)100-300	
	CLIENT NAME:	PROJECT STAGE: PLANNING	
	VERSION: -	SCALE: 1:50	SIZE: A3

THIS DRAWING AND DESIGN IS THE PROPERTY OF FLIK DESIGN LTD AND MUST NOT BE ISSUED, LOANED OR COPIED WITHOUT WRITTEN CONSENT