
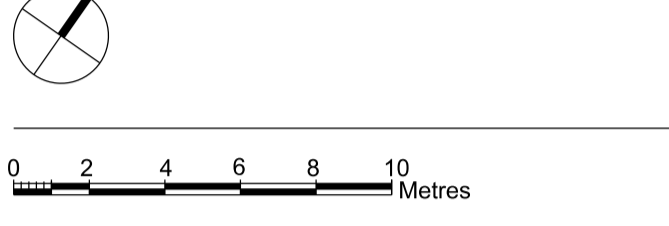


Notes

- All dimensions to be checked on site
- Do not scale off this drawing
- All dimensions are shown in mm unless otherwise stated
- Refer to drawing issue sheet for purpose of issue
- If in doubt ask
- © Lewelyn Davies

Key plan

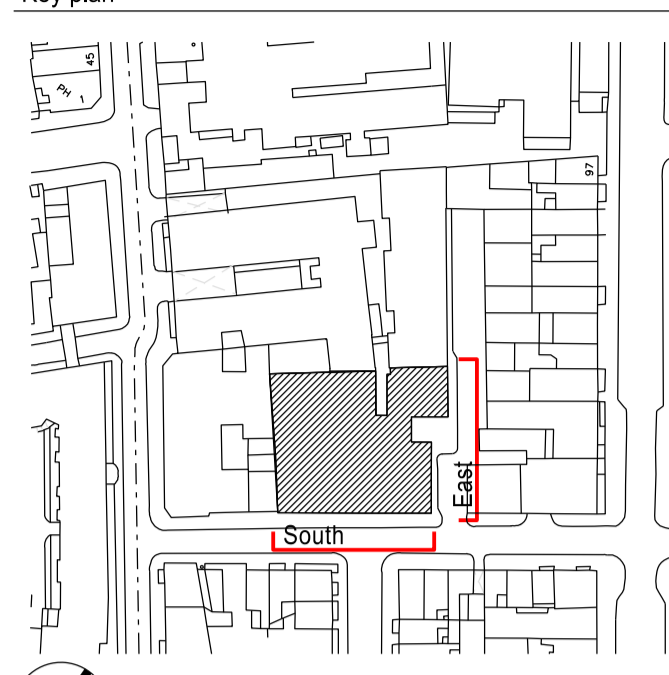

Proposed East Elevation



Proposed South Elevation

P3	PLANNING APPLICATION	15-01-19	RB
P2	FOR DESIGN TEAM REVIEW	14-11-18	GR
P1	FOR DESIGN TEAM REVIEW	14-10-31	RB
No.	Description	Date	By
Revisions			

Structural Consultant	14-11-17	GR
URS	Services Consultant	
Project Manager	ARUP	Cost Consultant
-	Equals Consulting	Project Title
Arthur Stanley House		

Client
University College of London
Hospitals Charity (UCLHC)

Drawing Title
**Proposed
South and East Elevations**

Project Number	Drawing Number	Revision
LD13 002.00	- E_A4_01	P3

Scale @ A1
1:200
Date
14-11-17

Architects






3rd floor | 3-5 Rathbone Place | London | W1T 1HJ
T +44(0)20 7907 7900 | E london@ldavies.com
www.ldavies.com


Notes

- All dimensions to be checked on site
- Do not scale off this drawing
- All dimensions are shown in mm unless otherwise stated
- Refer to drawing issue sheet for purpose of issue
- If in doubt ask
- © Lewelyn Davies

Key plan

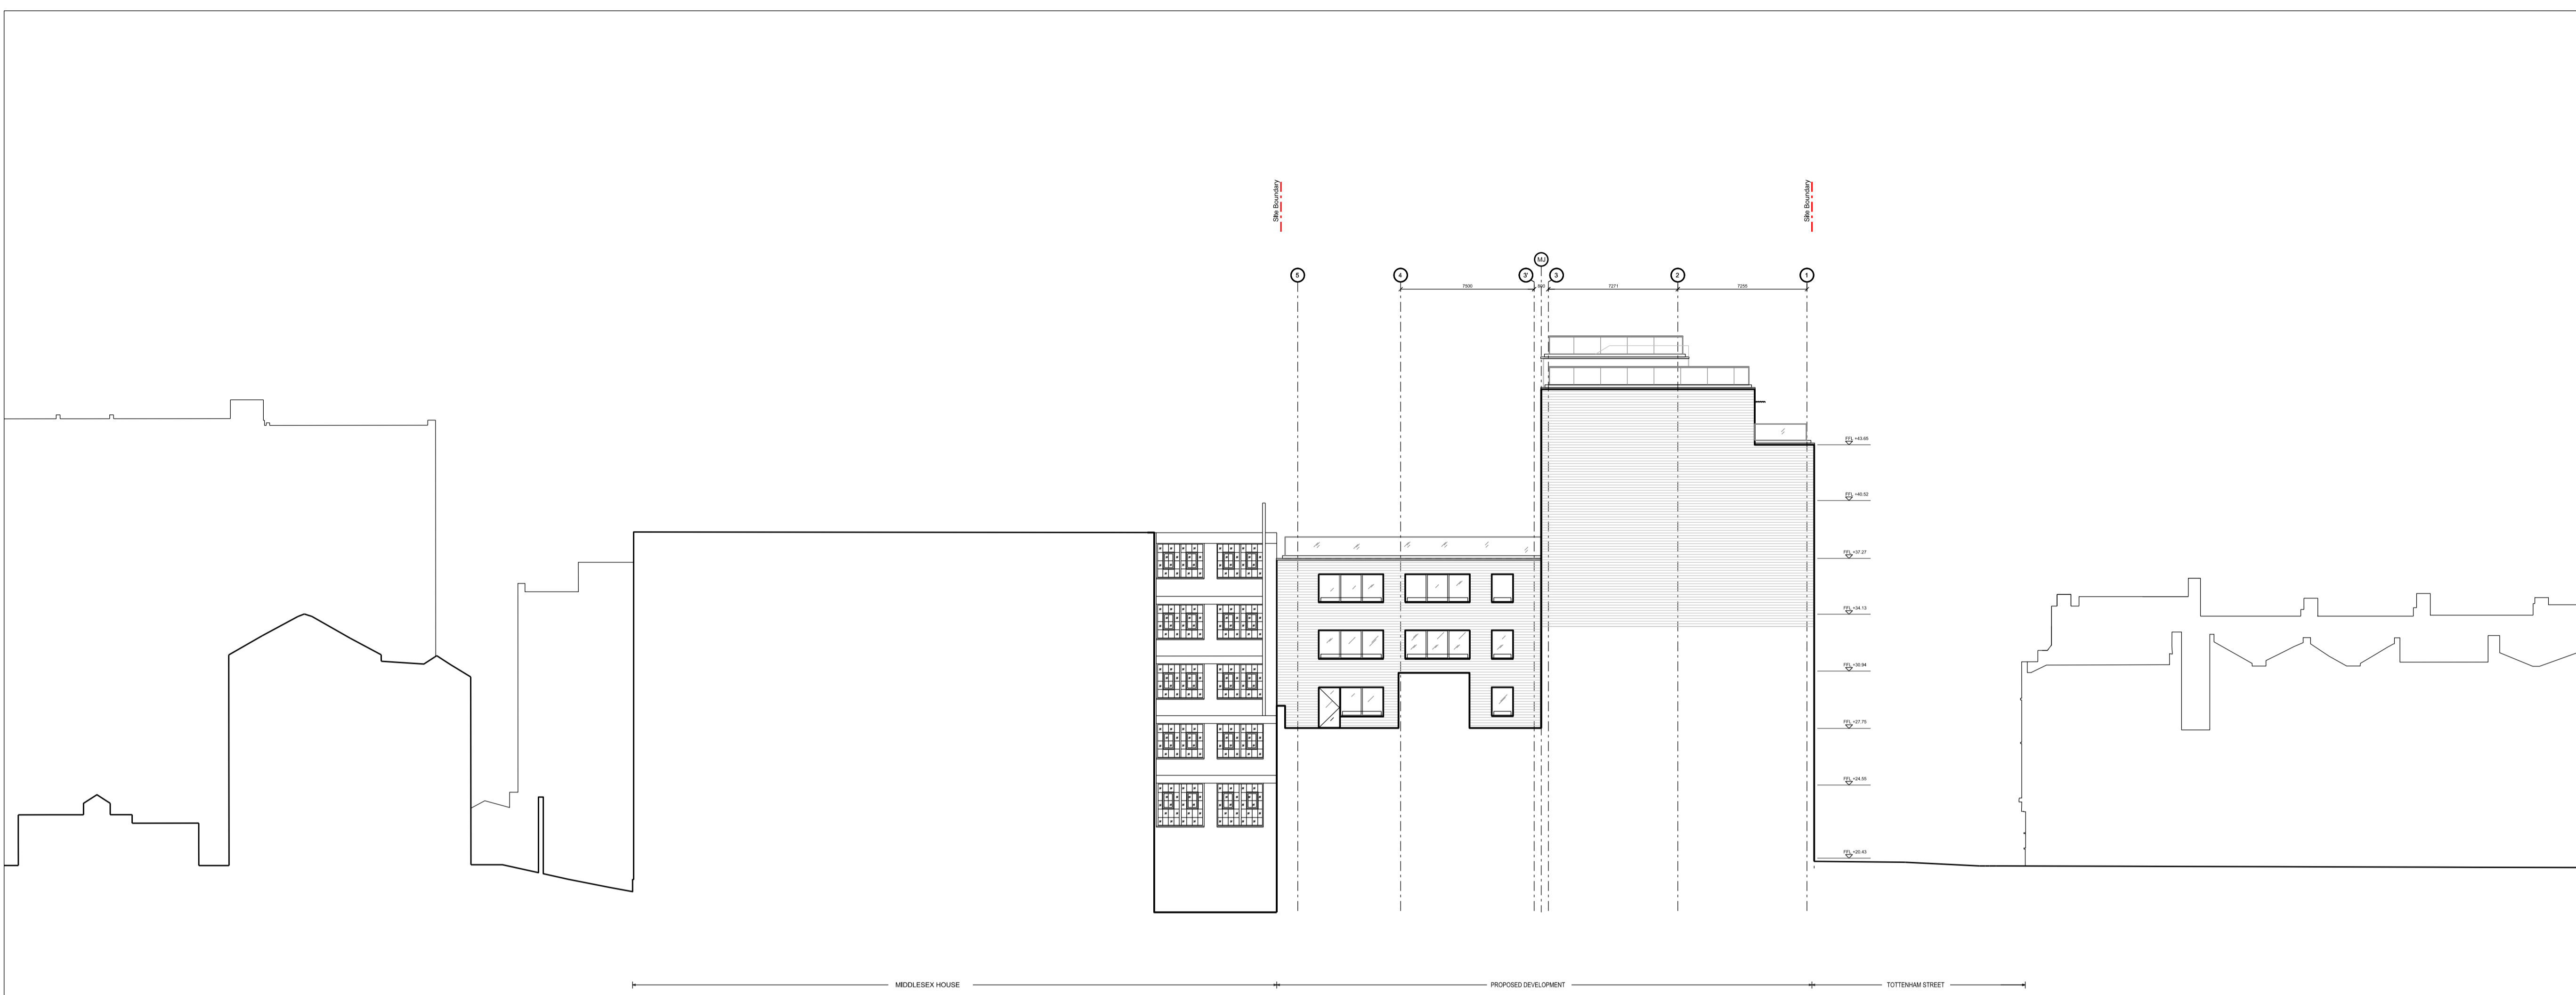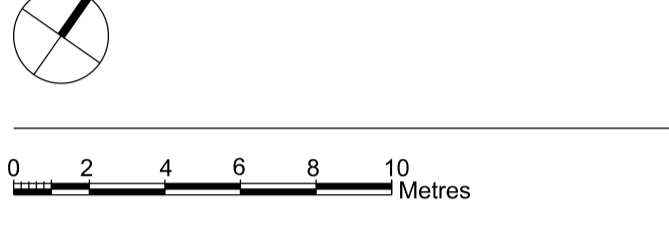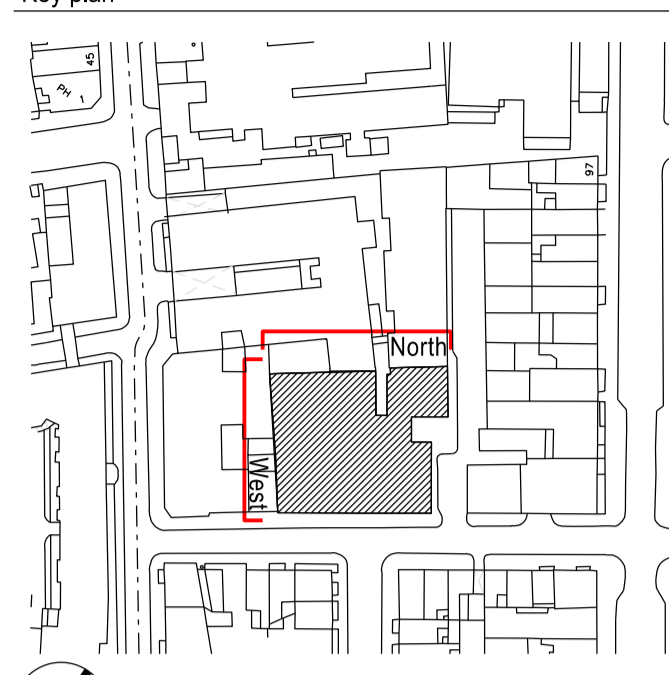

Proposed West Elevation

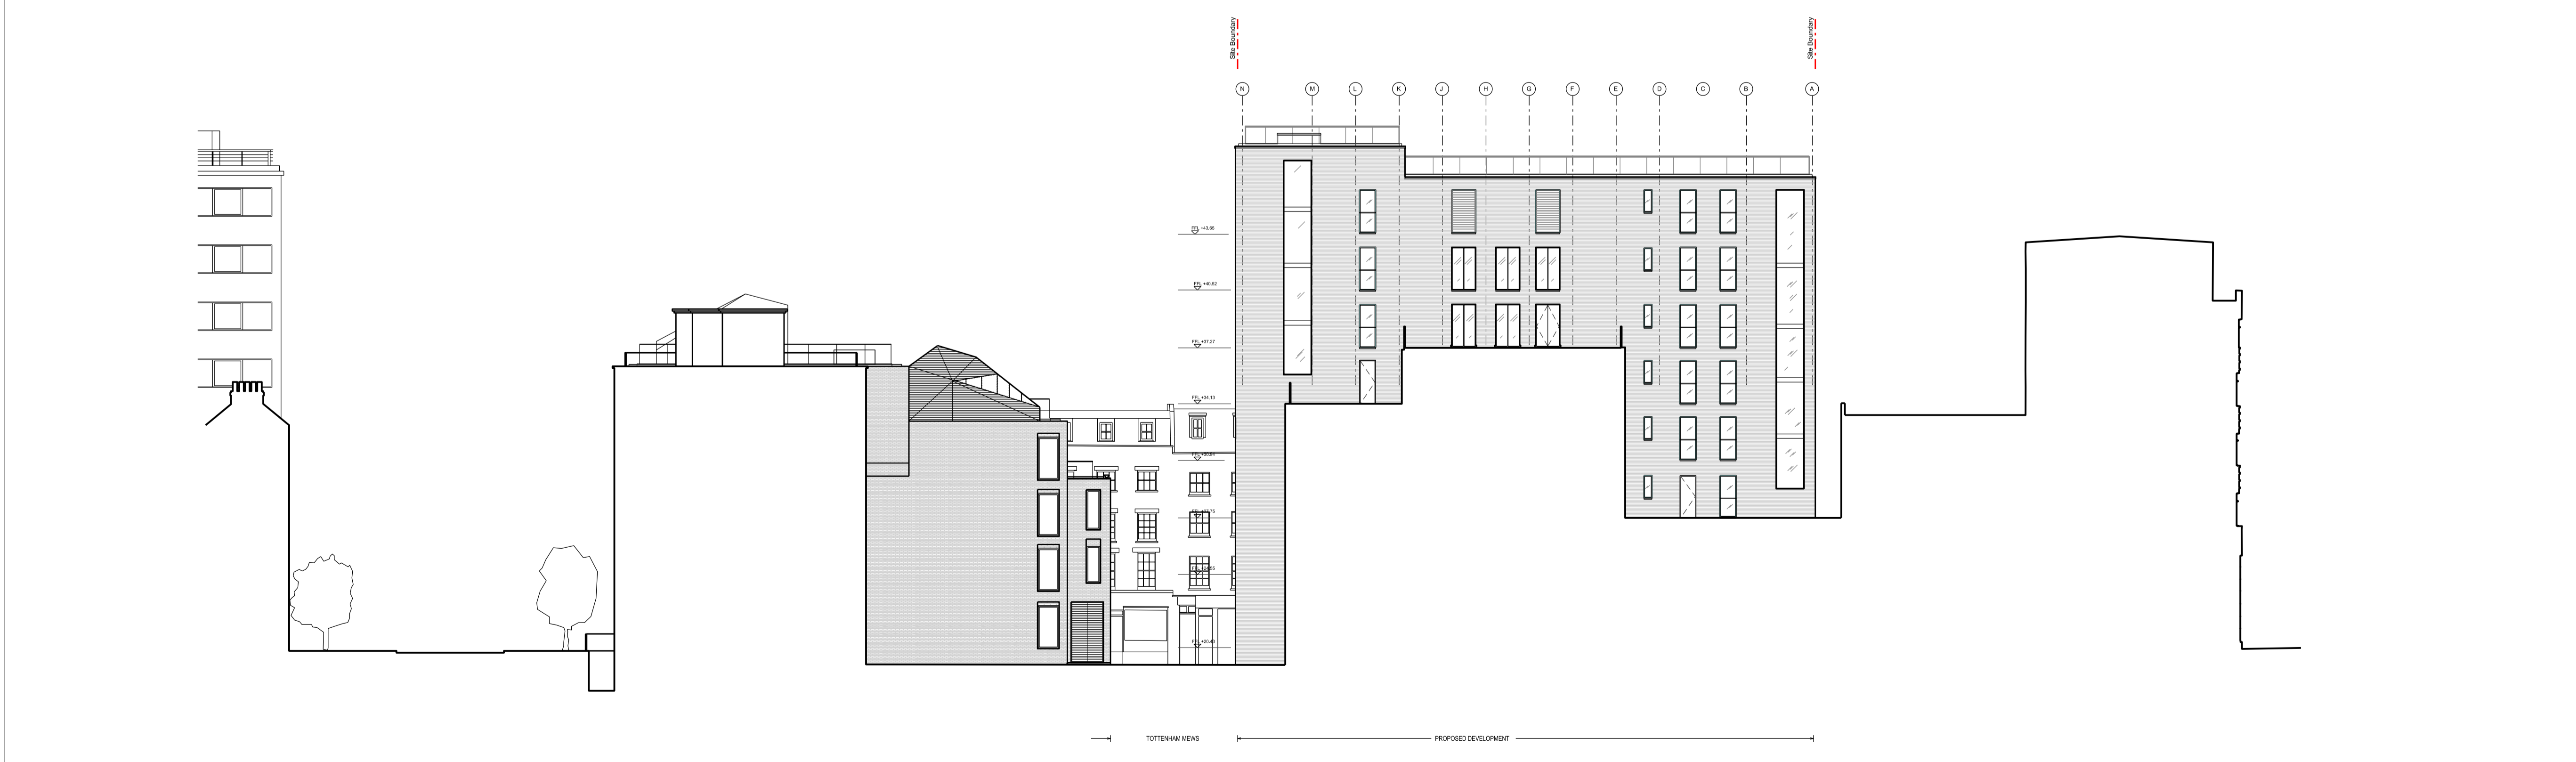

Proposed North Elevation

P4	PLANNING APPLICATION	15-01-19	RB
P3	For Design Team Review	14-11-28	GR
P2	For Design Team Review	14-11-17	GR
P1	For Design Team Review	14-10-24	GR
No.	Description	Date	By
Revisions			

Structural Consultant	Services Consultant
URS	ARUP
Project Manager	Cost Consultant
-	Equals Consulting
Project Title	
Arthur Stanley House	

Client
University College of London
Hospitals Charity (UCLHC)

Drawing Title
Proposed
North and West Elevations

Project Number	Drawing Number	Revision
LD13 002.00	- E_A4_02	P4

Scale @ A1
1:200

Date
14-10-24

Architects



3rd floor | 3-5 Rathbone Place | London | W1T 1HJ
T +44(0)20 7907 7900 | E london@ldavies.com
www.ldavies.com