
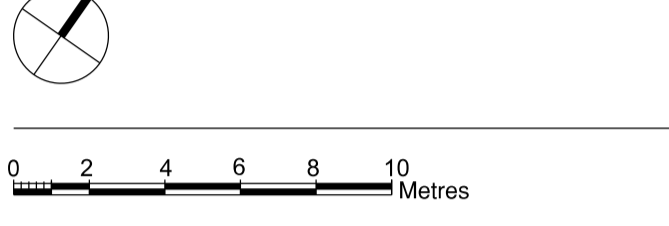


Notes

- All dimensions to be checked on site
- Do not scale off this drawing
- All dimensions are shown in mm unless otherwise stated
- Refer to drawing issue sheet for purpose of issue
- If in doubt ask
- © Lewelyn Davies

Key plan

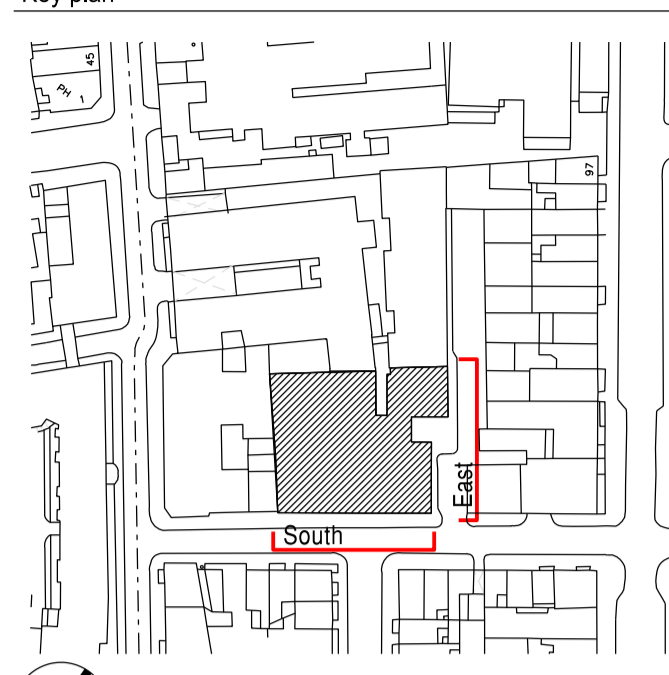

Proposed East Elevation



Proposed South Elevation

| | | |
|---------------------------|----------|----|
| P4 PLANNING AMMENDMENTS | 15-04-17 | ZL |
| P3 PLANNING APPLICATION | 15-01-19 | RB |
| P2 FOR DESIGN TEAM REVIEW | 14-11-18 | GR |
| P1 FOR DESIGN TEAM REVIEW | 14-10-31 | RB |
| No. Description | Date | By |
| Revisions | | |

| | | |
|-----------------------|----------------------|-------------------|
| Structural Consultant | 14-11-17 | GR |
| URS | | ARUP |
| Project Manager | | Cost Consultant |
| - | | Equals Consulting |
| Project Title | Arthur Stanley House | |

Client
University College of London
Hospitals Charity (UCLHC)

Drawing Title
**Proposed
South and East Elevations**

| | | |
|----------------|----------------|----------|
| Project Number | Drawing Number | Revision |
| LD13 002.00 | - E_A4_01 | P3 |

Scale @ A1
1:200

Date
14-11-17

Architects






3rd floor | 3-5 Rathbone Place | London | W1T 1HJ
T +44(0)20 7907 7900 | E london@ldavies.com
www.ldavies.com


Notes

- All dimensions to be checked on site
- Do not scale off this drawing
- All dimensions are shown in mm unless otherwise stated
- Refer to drawing issue sheet for purpose of issue
- If in doubt ask
- © Lewelyn Davies

Key plan

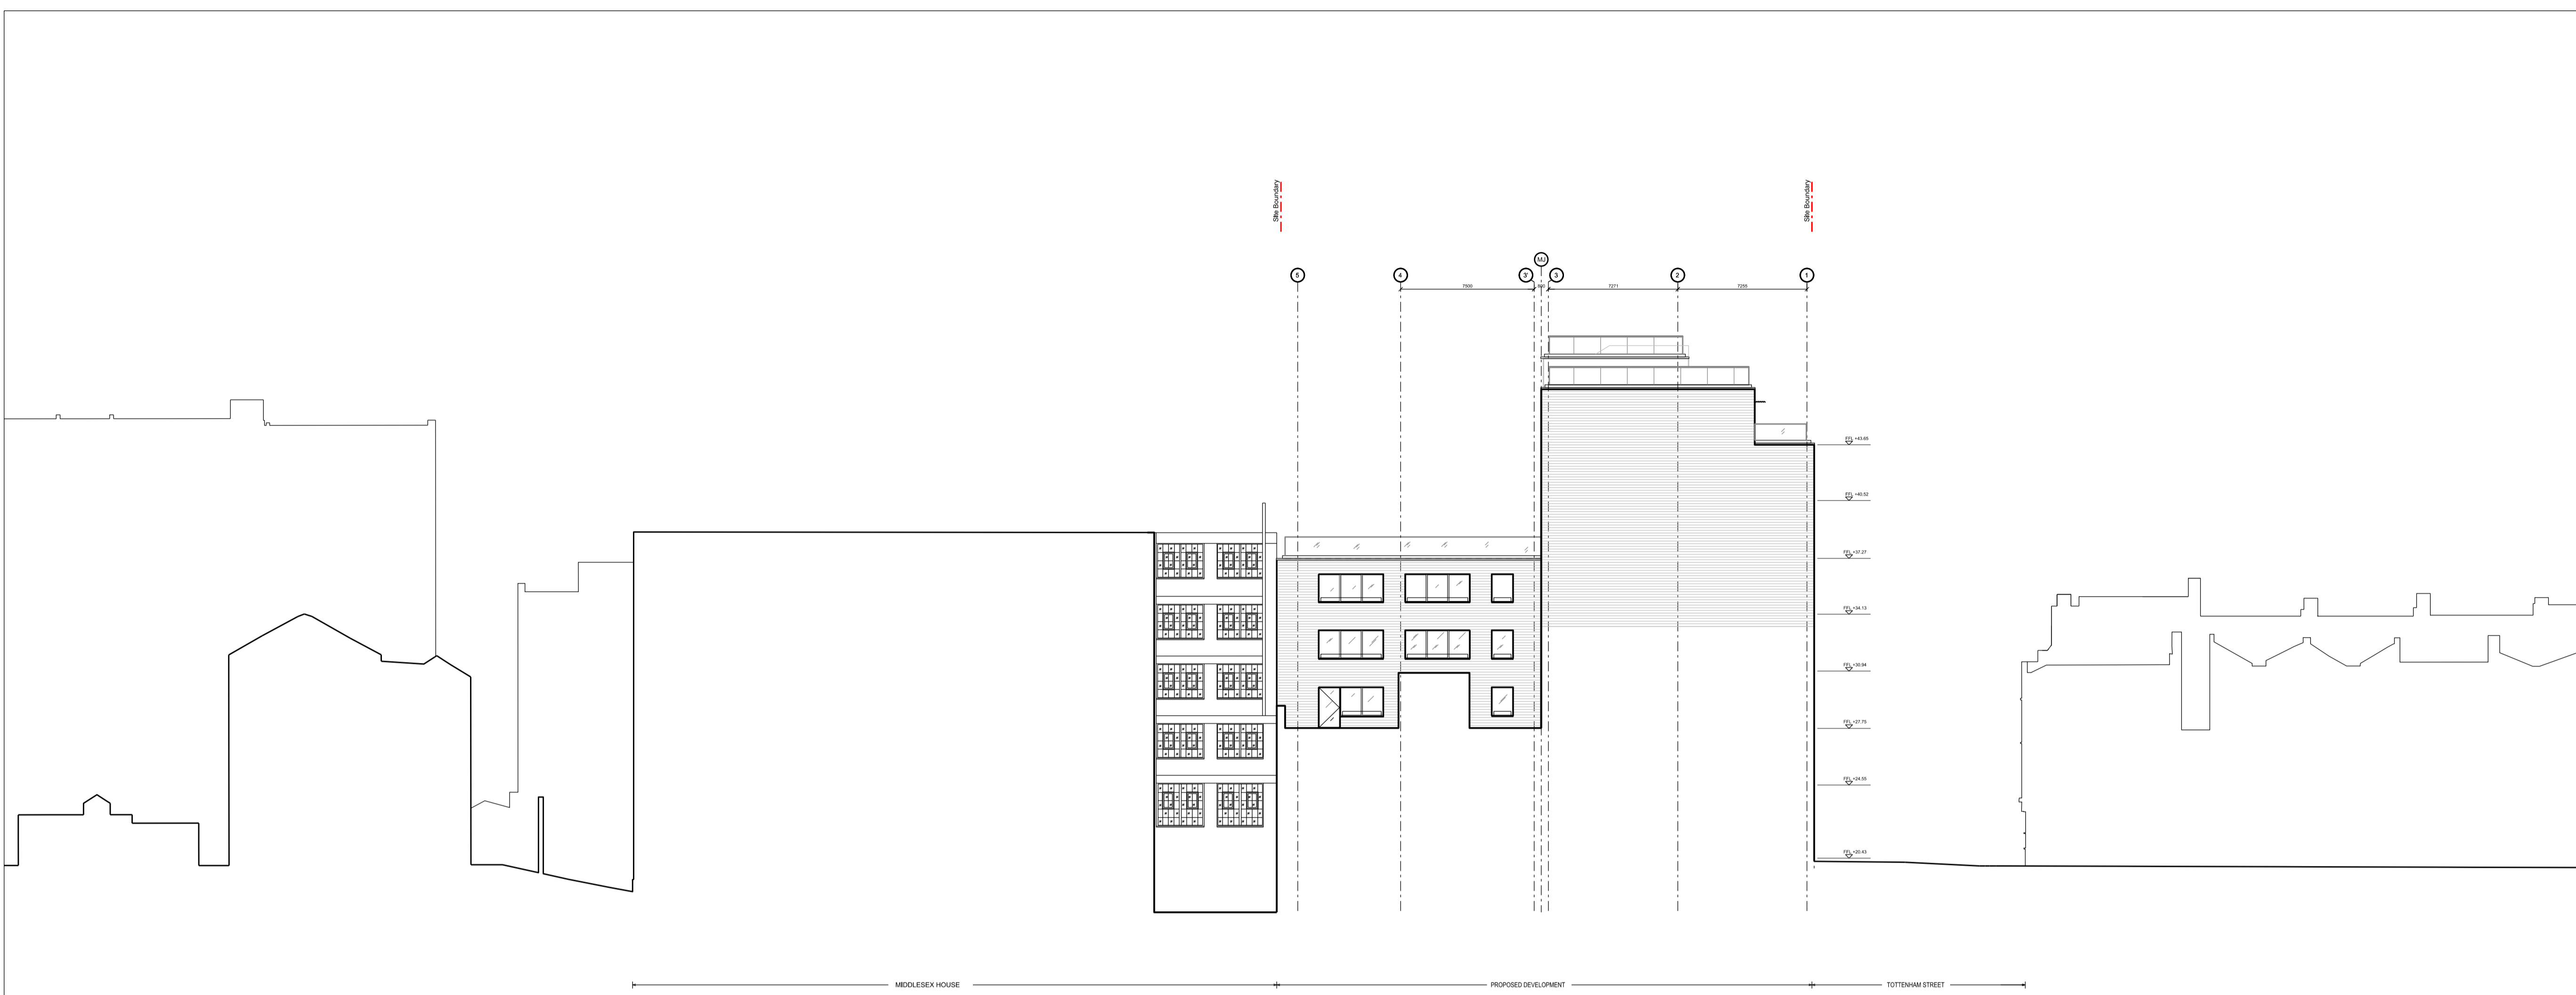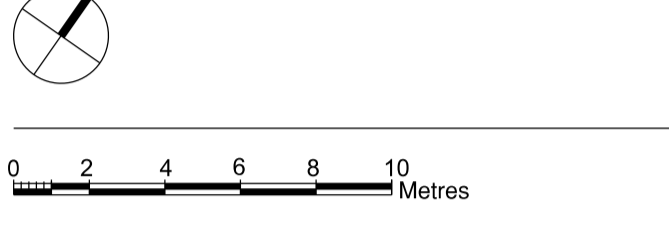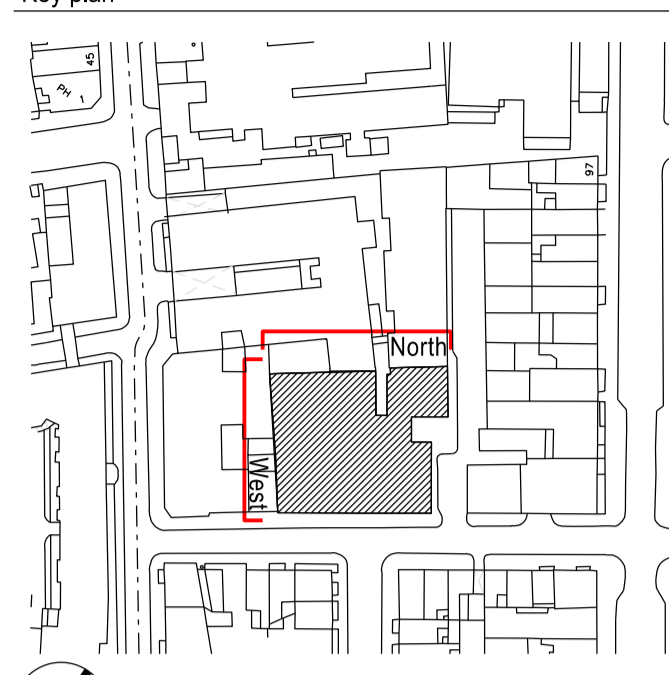

Proposed West Elevation

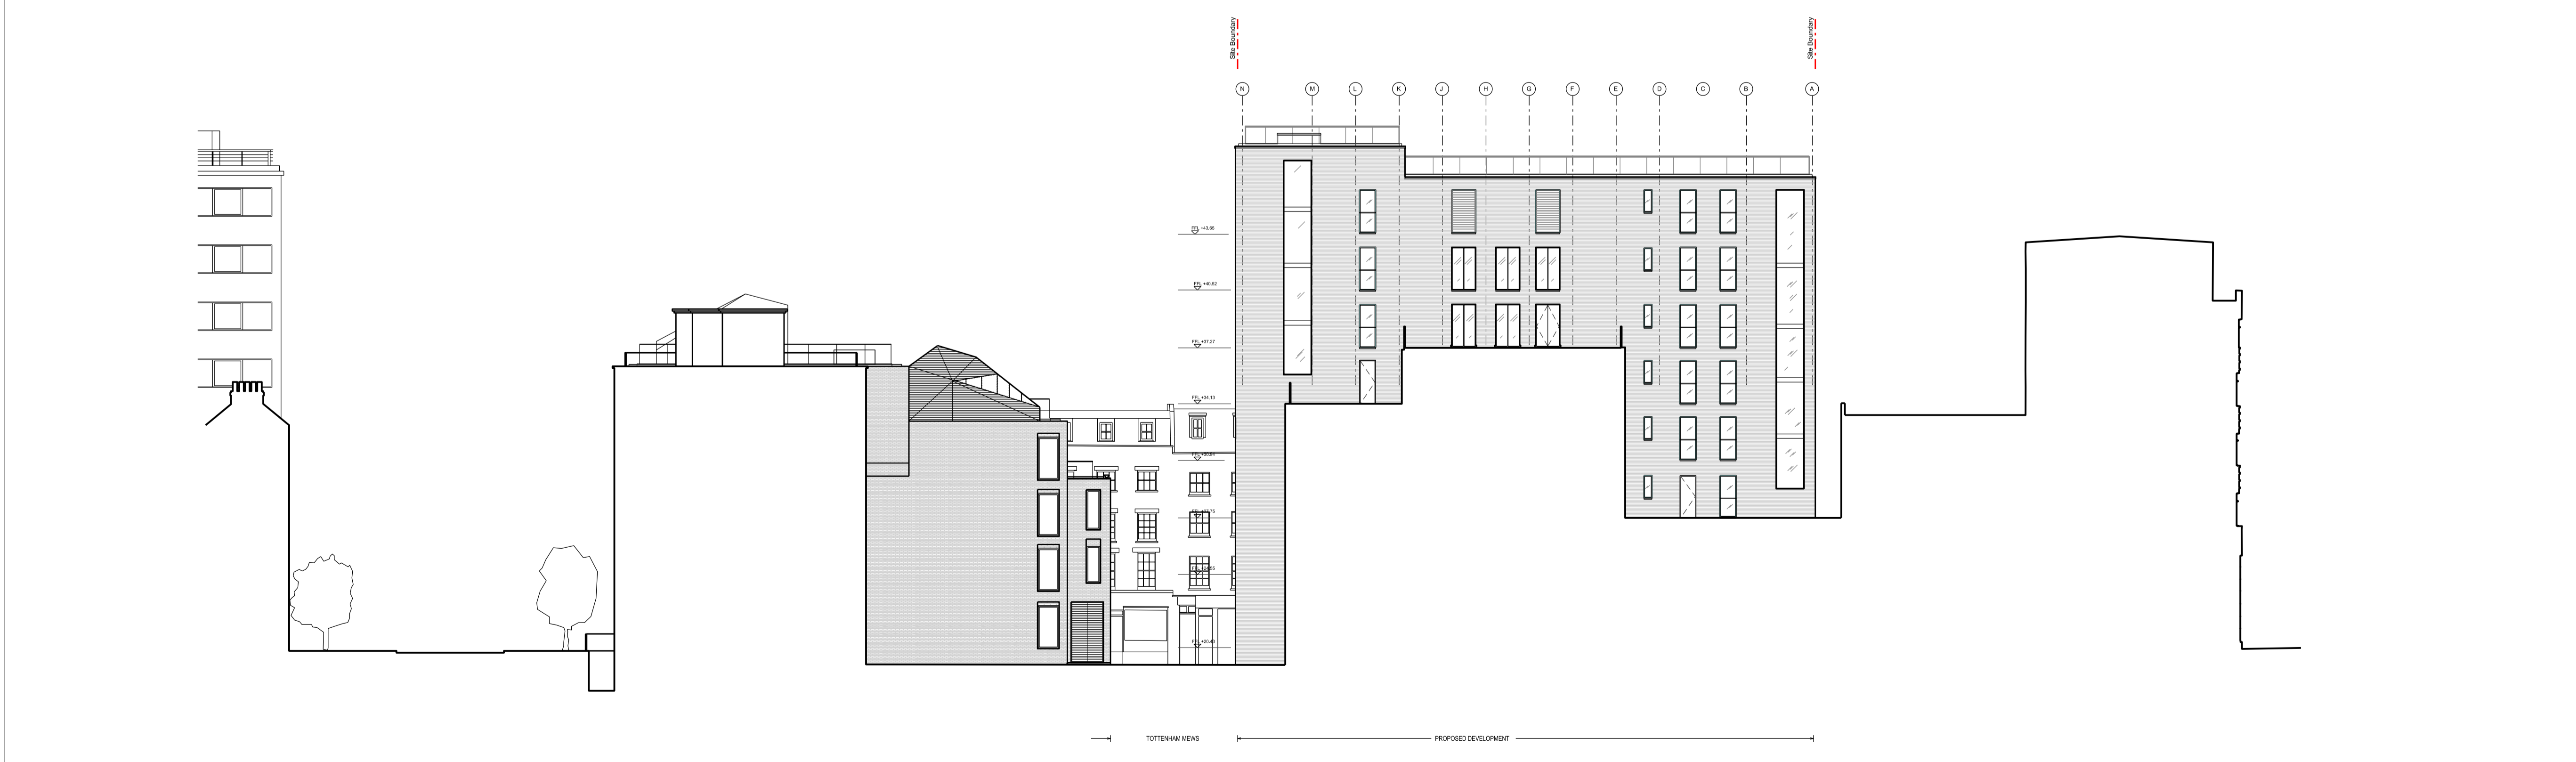

Proposed North Elevation

| | | | |
|----|------------------------|----------|----|
| P5 | Planning Amendments | 15-04-17 | ZL |
| P4 | PLANNING APPLICATION | 15-01-19 | RB |
| P3 | For Design Team Review | 14-11-28 | GR |
| P2 | For Design Team Review | 14-11-17 | GR |
| P1 | For Design Team Review | 14-10-24 | GR |

| No. | Description | Date | By |
|-----------|-------------|------|----|
| Revisions | | | |

| | |
|-----------------------|---------------------|
| Structural Consultant | Services Consultant |
| URS | ARUP |
| Project Manager | Cost Consultant |
| - | Equals Consulting |
| Project Title | |
| Arthur Stanley House | |

Client
University College of London
Hospitals Charity (UCLHC)

Drawing Title
Proposed
North and West Elevations

| | | |
|----------------|----------------|----------|
| Project Number | Drawing Number | Revision |
| LD13 002.00 | - E_A4_02 | P5 |

Scale @ A1
1:200




Date
14-10-24

Architects



3rd floor | 3-5 Rathbone Place | London | W1T 1HJ
T +44(0)20 7907 7900 | E london@ldavies.com
www.ldavies.com

Notes
 - All dimensions to be checked on site
 - Do not scale off this drawing
 - All dimensions are shown in mm unless otherwise stated
 - Refer to drawing issue sheet for purpose of issue
 - If in doubt ask
 - © Llewelyn Davies
 Key plan

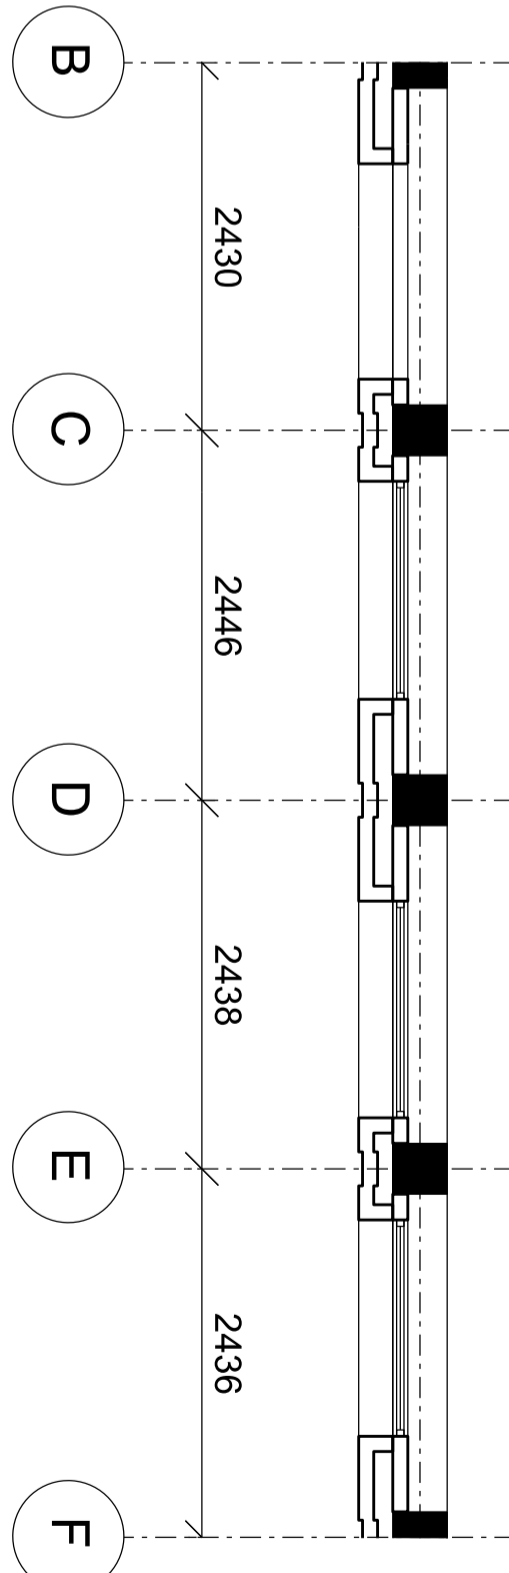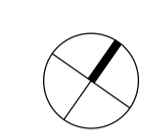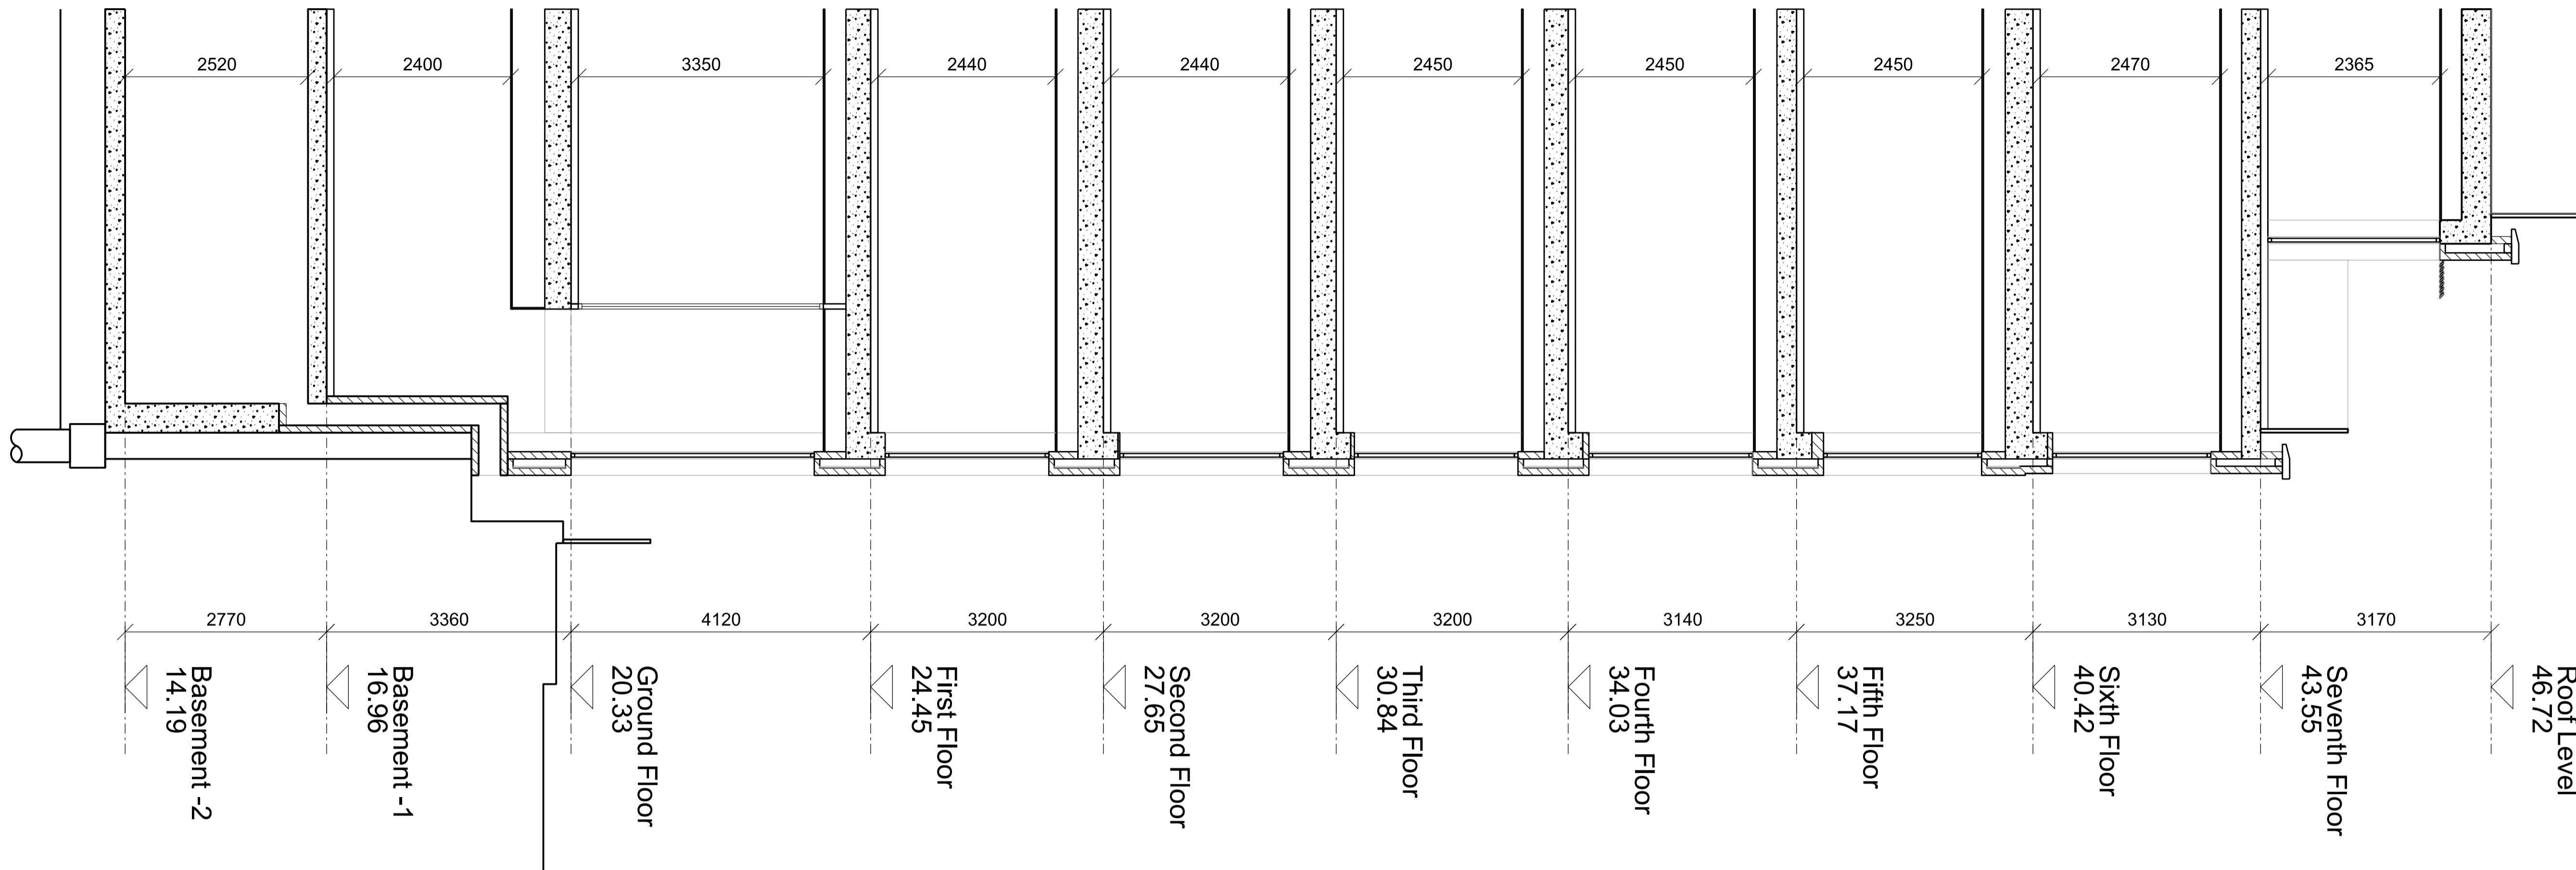

| | | |
|-------------------------|----------|----|
| P2 Planning Amendments | 15-04-21 | RB |
| P1 PLANNING APPLICATION | 15-01-19 | ZL |
| No. Description | Date | By |
| Revisions | | |

| | |
|-----------------------|---------------------|
| Structural Consultant | Services Consultant |
| URS | ARUP |
| Project Manager | Cost Consultant |
| - | Equals Consulting |
| Project Title | |
| Arthur Stanley House | |

Client
 University College of London
 Hospitals Charity (UCLHC)

Drawing Title
 Facade Detail 01
 Section/ elevation study

| | | |
|------------------------|----------------|----------|
| Project Number | Drawing Number | Revision |
| LD13 002.00 - DET_F_01 | | P2 |

Scale @ A1
 1:50
 Date
 15-01-05
 Architects



3rd floor | 3-5 Rathbone Place | London | W1T 1HJ
 T +44(0)20 7907 7900 | E london@ldavies.com
 www.ldavies.com