

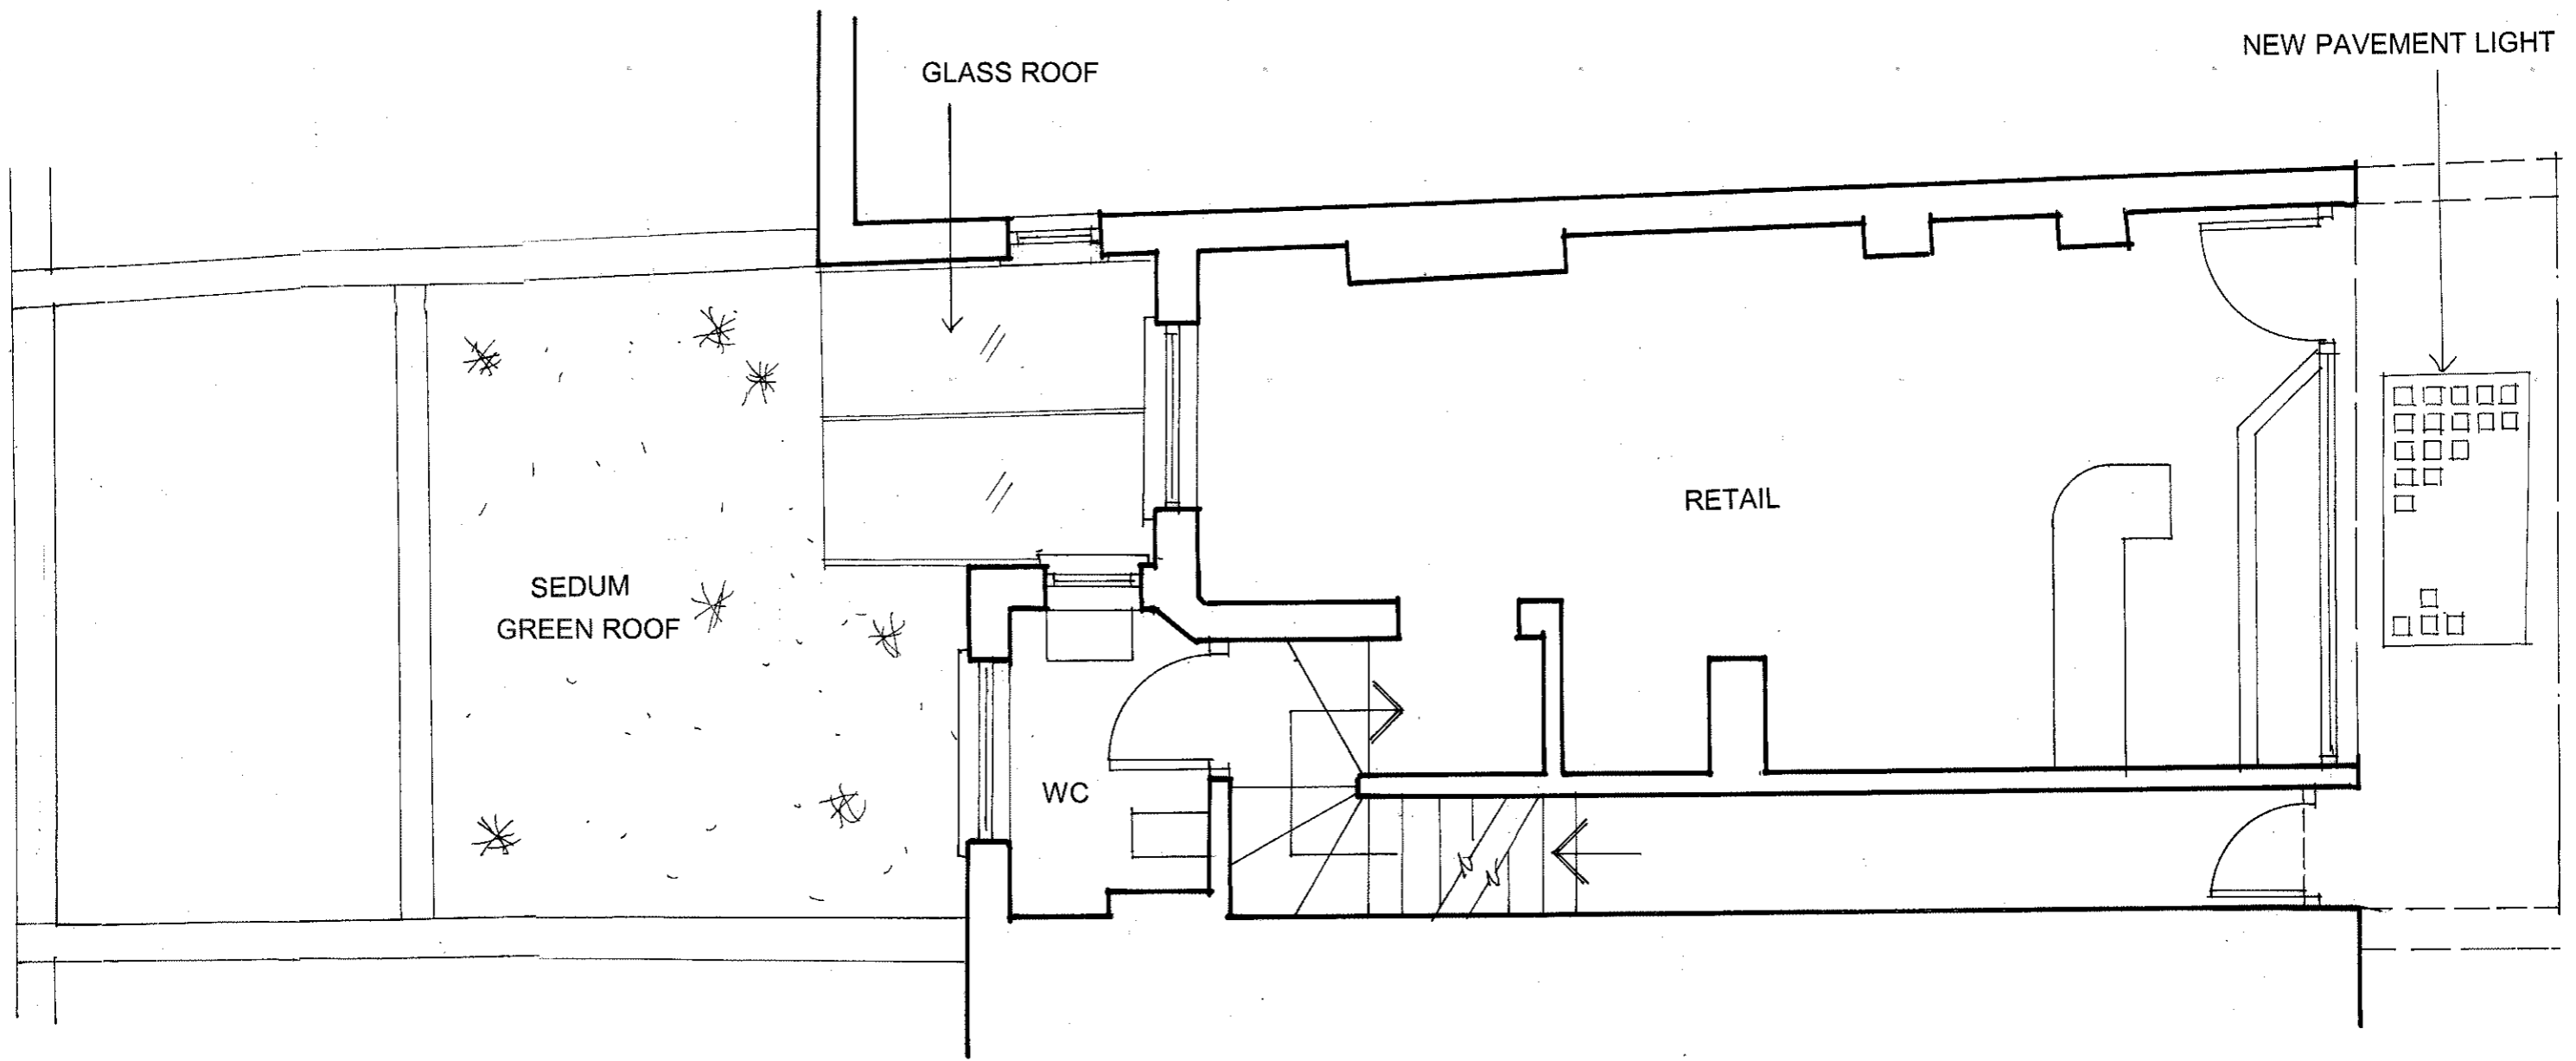



archplan architects and property management 1 Millfield Place, Highgate, London N6 6JP Tel: 020 8341 5628 e-mail: archplan@hotmail.com	Date	Scale	Project	Drawing no.
	OCT 2015	1:50 At A3	126 Regents Park Road LONDON NW1 8XL	RP/ 05 A
Drawn by	Checked by	Title	Copyright Archplan 2015	
		BASEMENT PLAN AS PROPOSED		

 

archplan architects and property management 1 Millfield Place, Highgate, London N6 6JP Tel: 020 8341 5628 e-mail: archplan@hotmail.com	Date	Scale	Project	Drawing no.
	OCT 2015	1:50 At A3	126 Regents Park Road LONDON NW1 8XL	RP/ 06 A
	Drawn by		Title	Copyright Archplan 2015
	Checked by		GROUND FLOOR PLAN AS PROPOSED	

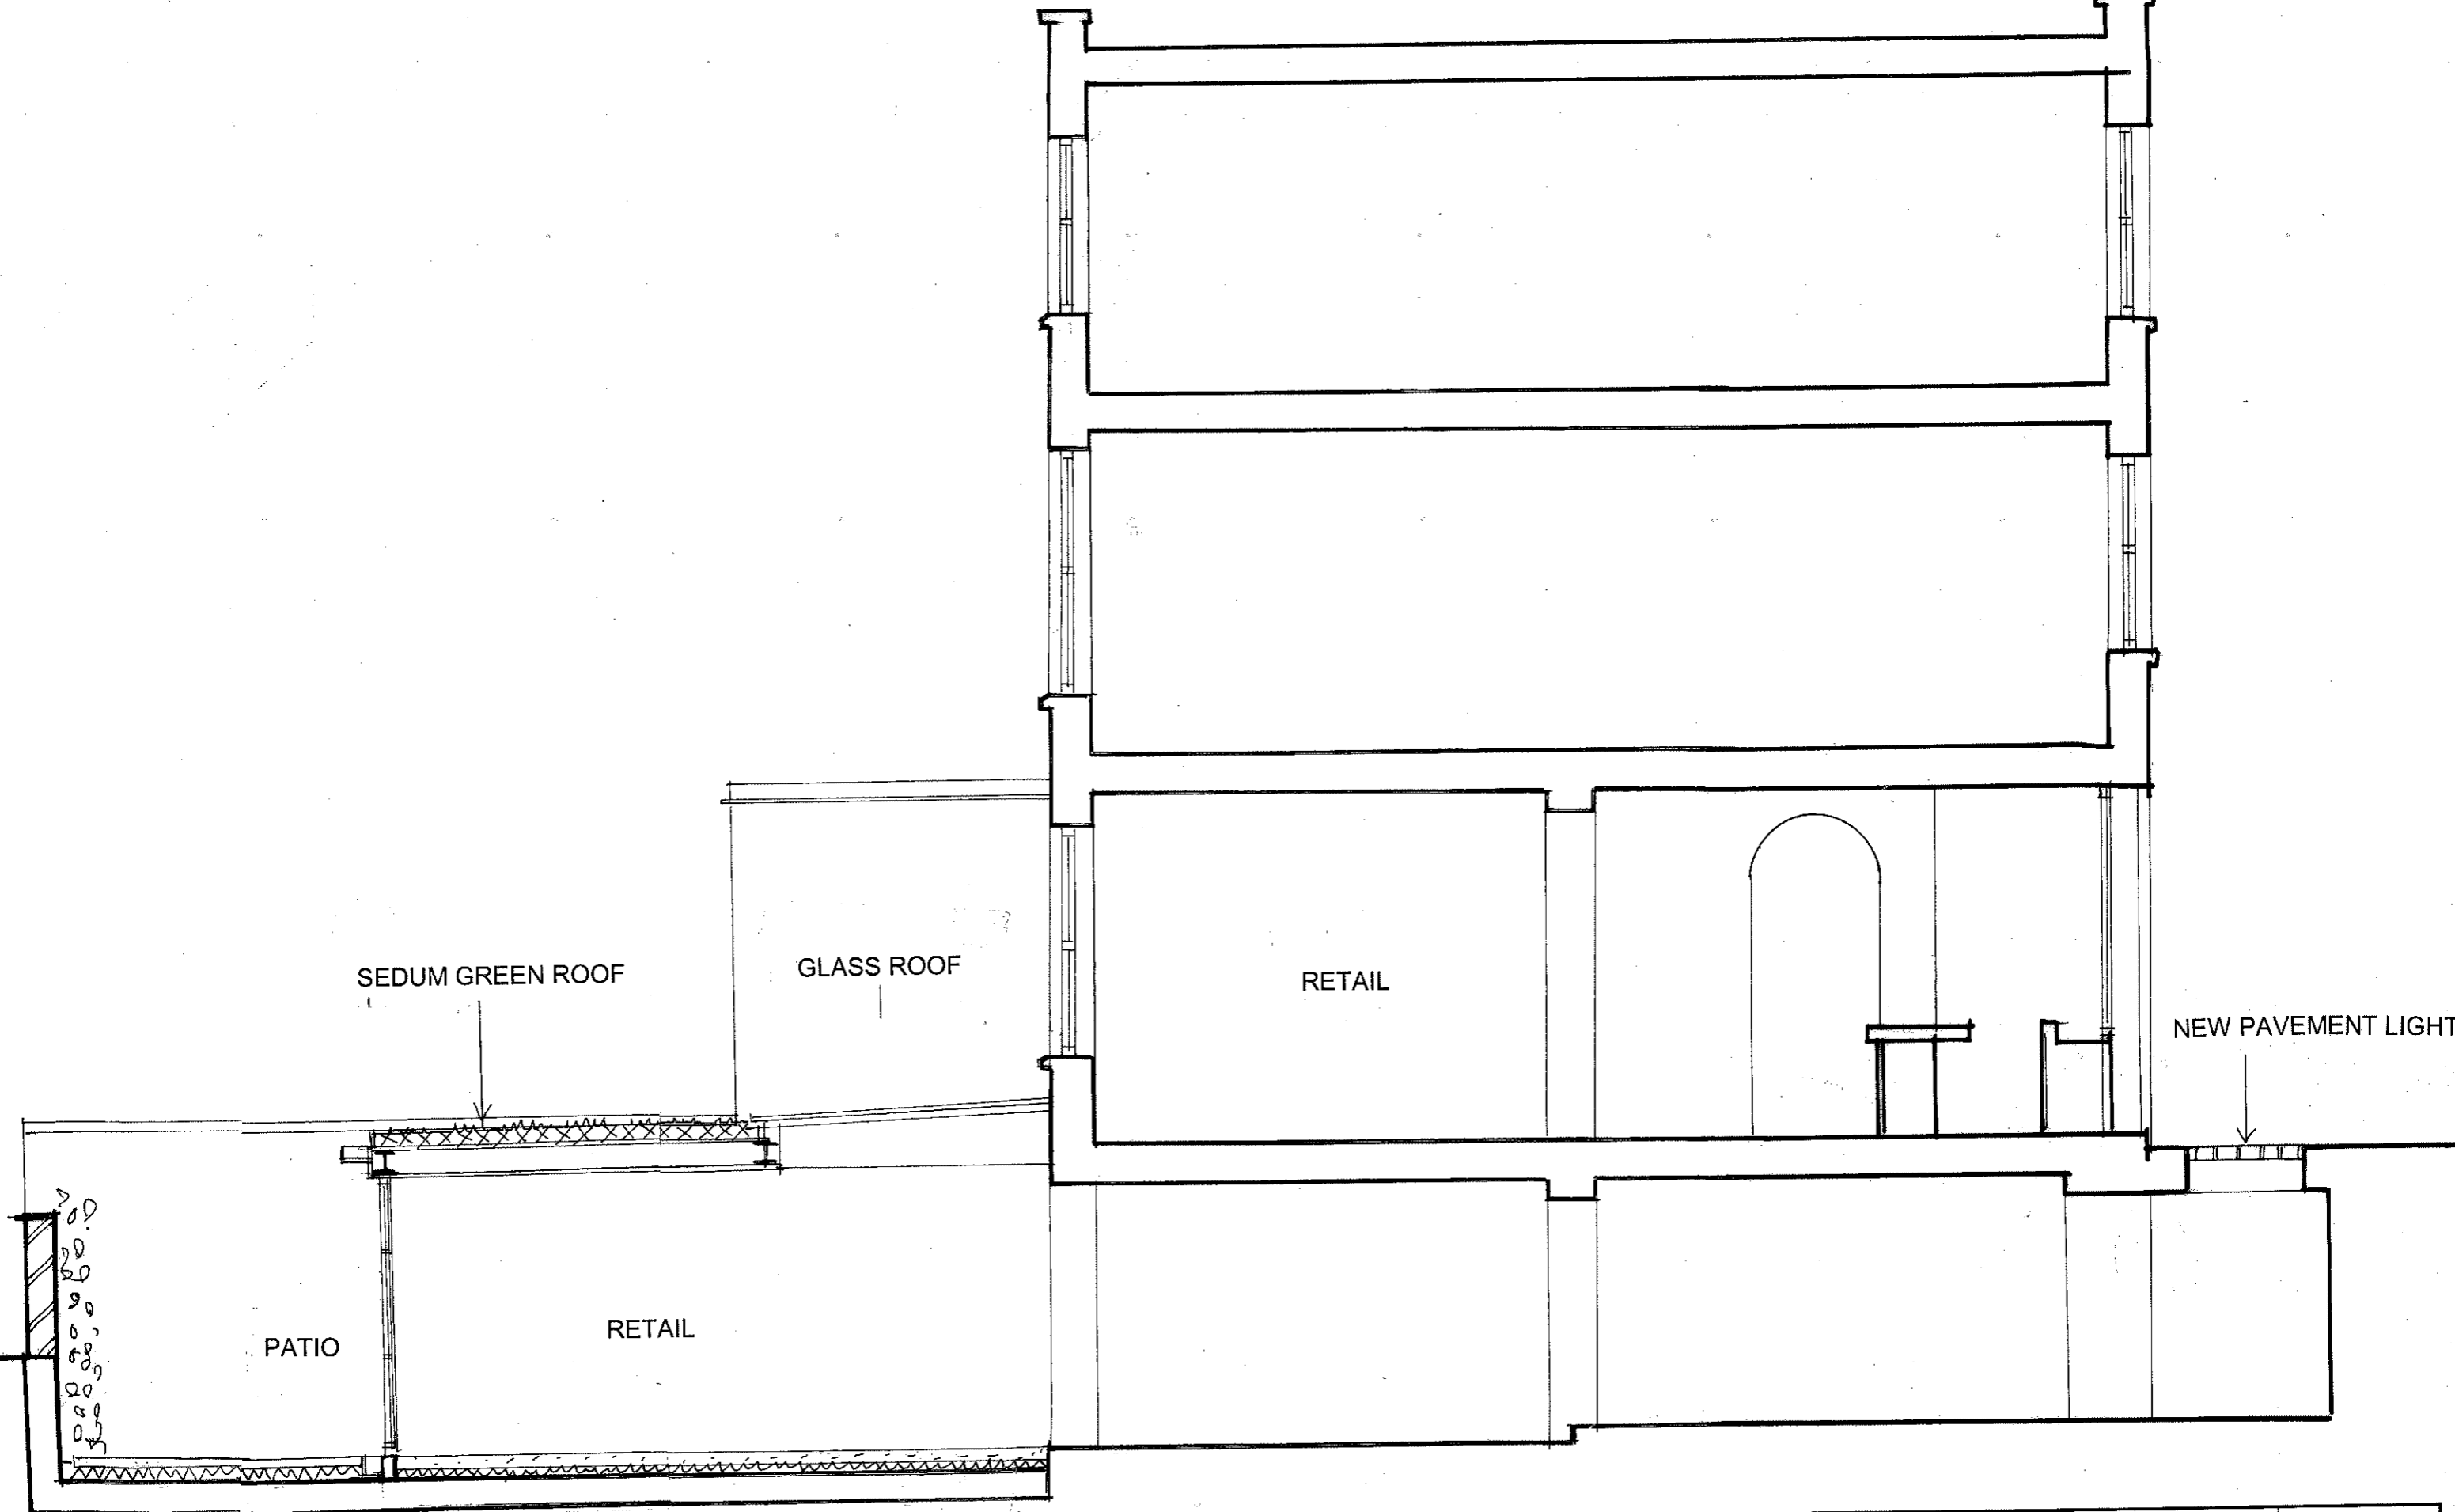

archplan architects and property management 1 Millfield Place, Highgate, London N6 6JP Tel: 020 8341 5628 e-mail: archplan@hotmail.com	Date	Scale	Project	Drawing no.
	OCT 2015	1:50 At A3	126 Regents Park Road LONDON NW1 8XL	RP/07A
	Drawn by		Title	Copyright Archplan 2015
	Checked by		SECTION A-A AS PROPOSED	

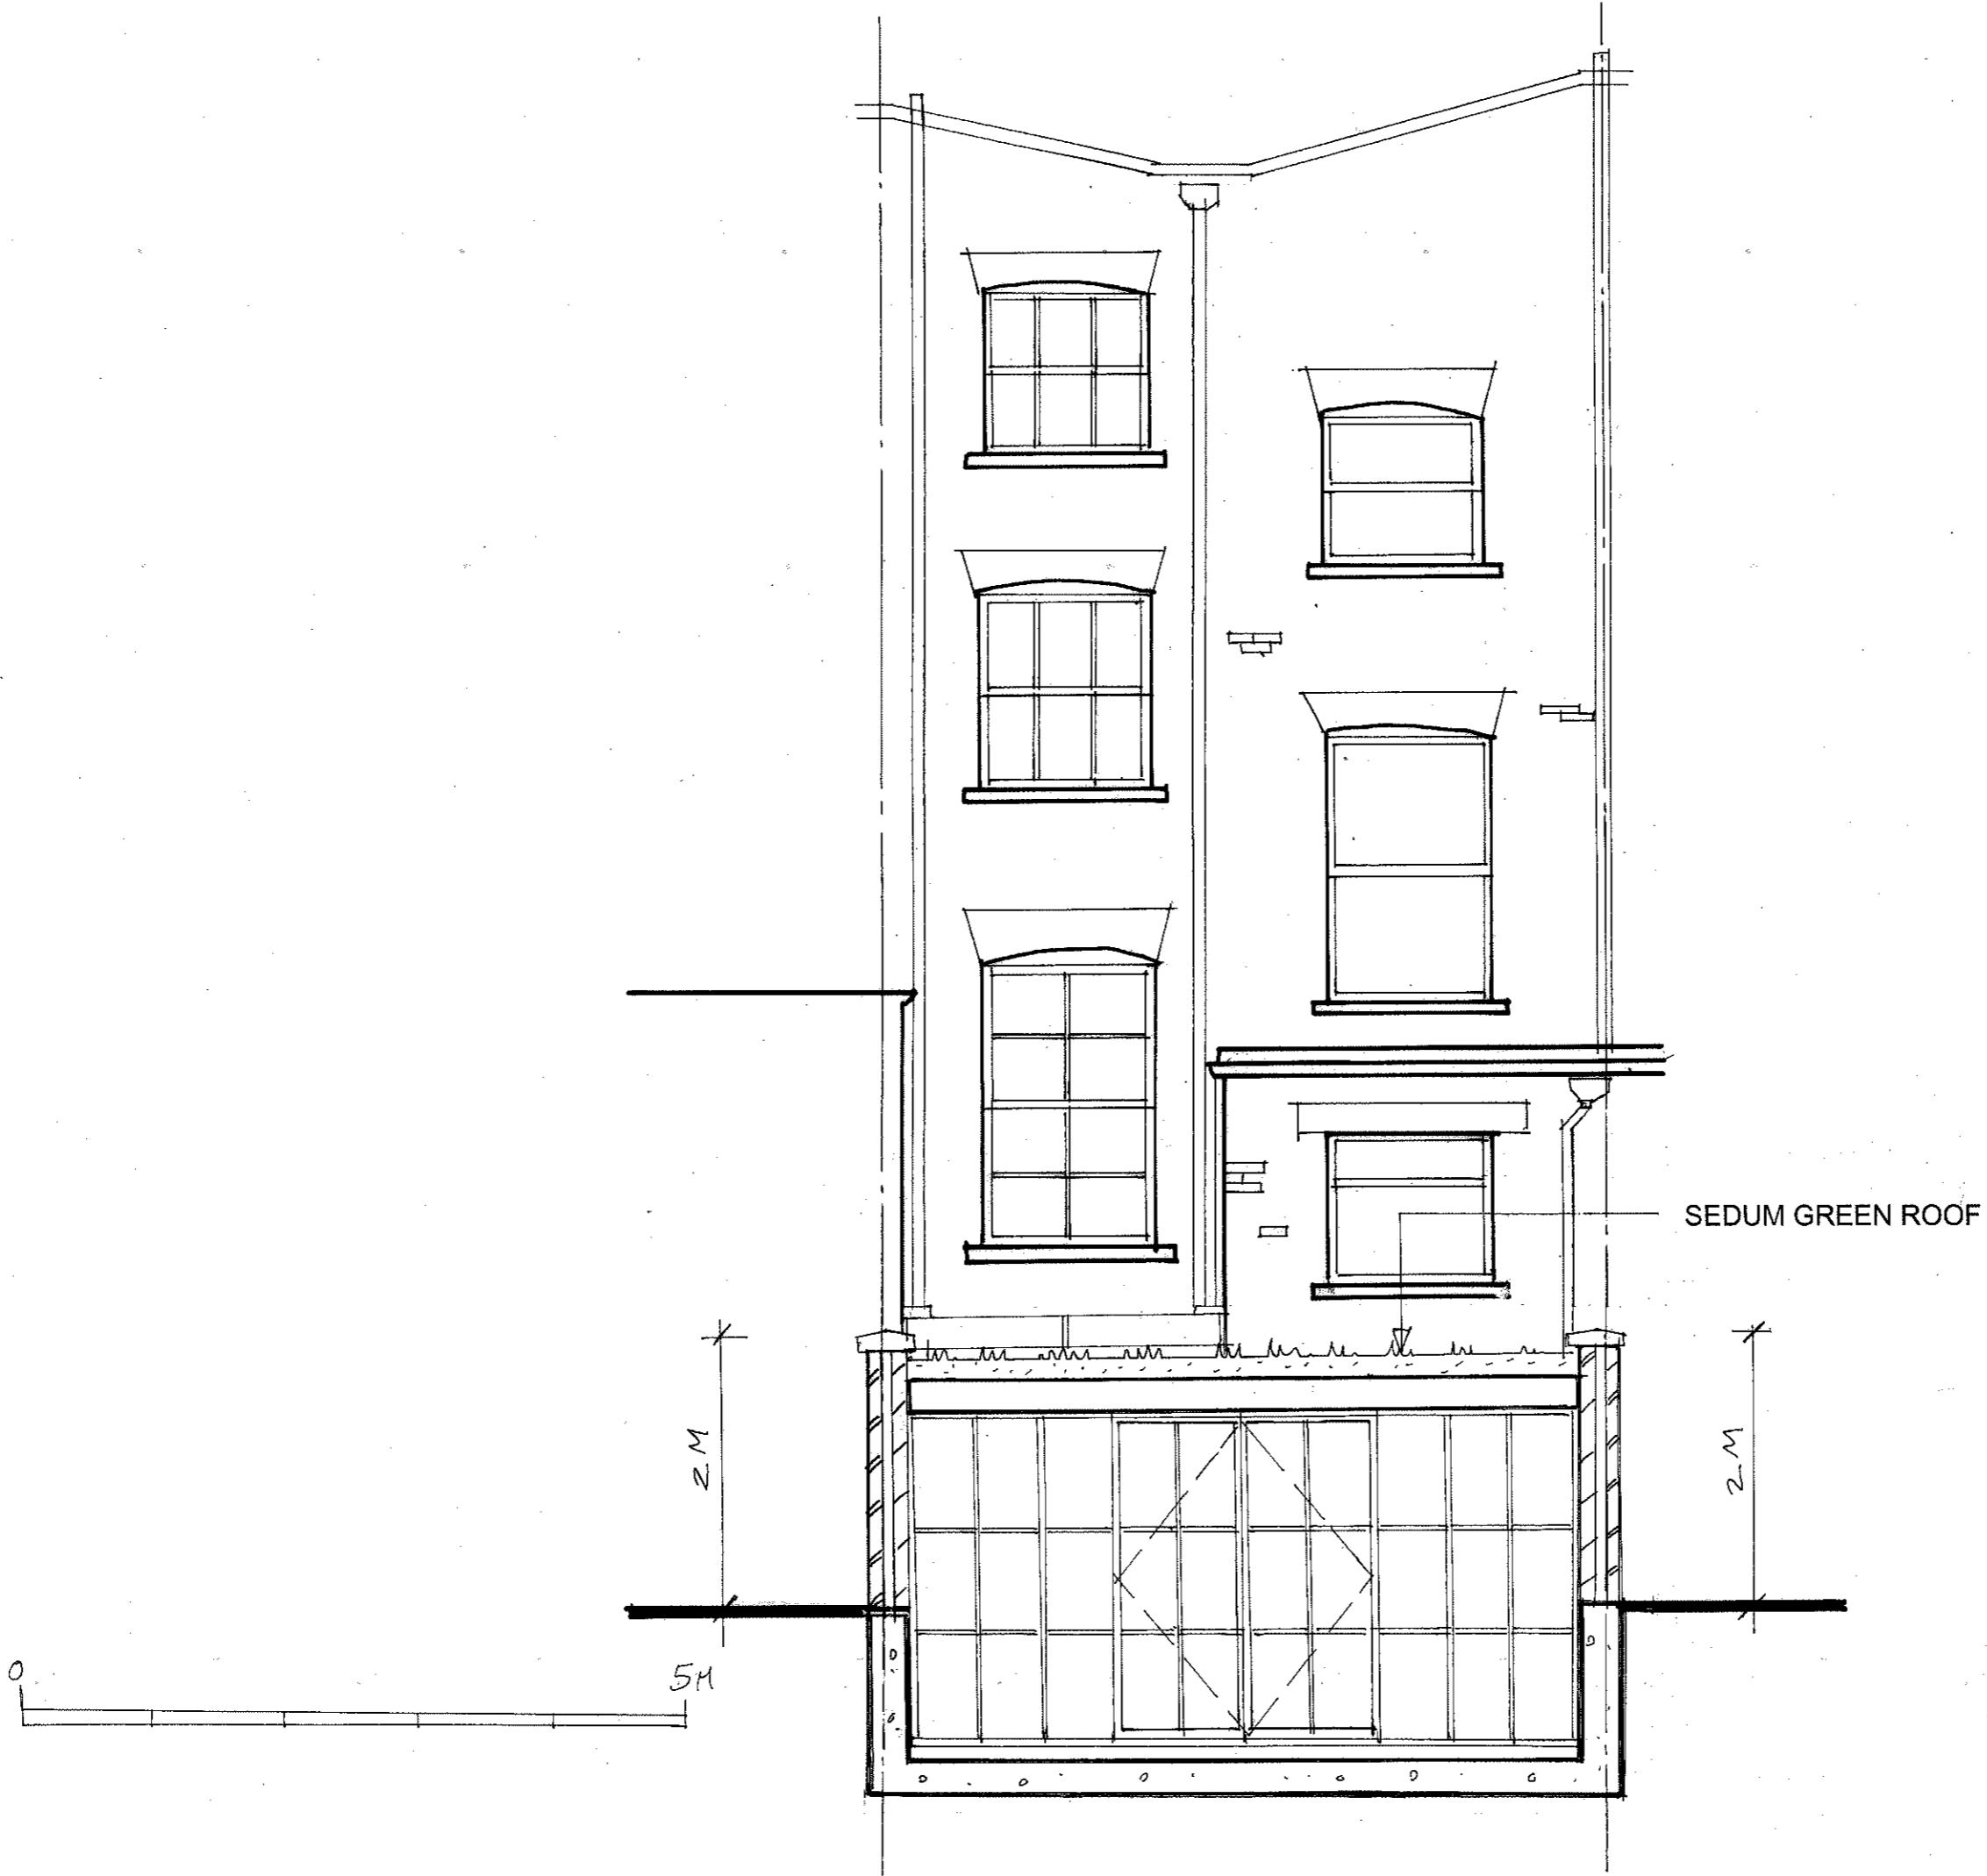

archplan architects and property management 1 Millfield Place, Highgate, London N6 6JP Tel: 020 8341 5628 e-mail: archplan@hotmail.com		Date OCT 2015	Scale 1:50 At A3	Project 126 Regents Park Road LONDON NW1 8XL Title REAR ELEVATION AS PROPOSED	Drawing no. RP/08 <small>Copyright Archplan 2015</small>
---	--	-------------------------	--------------------------------------	--	---