

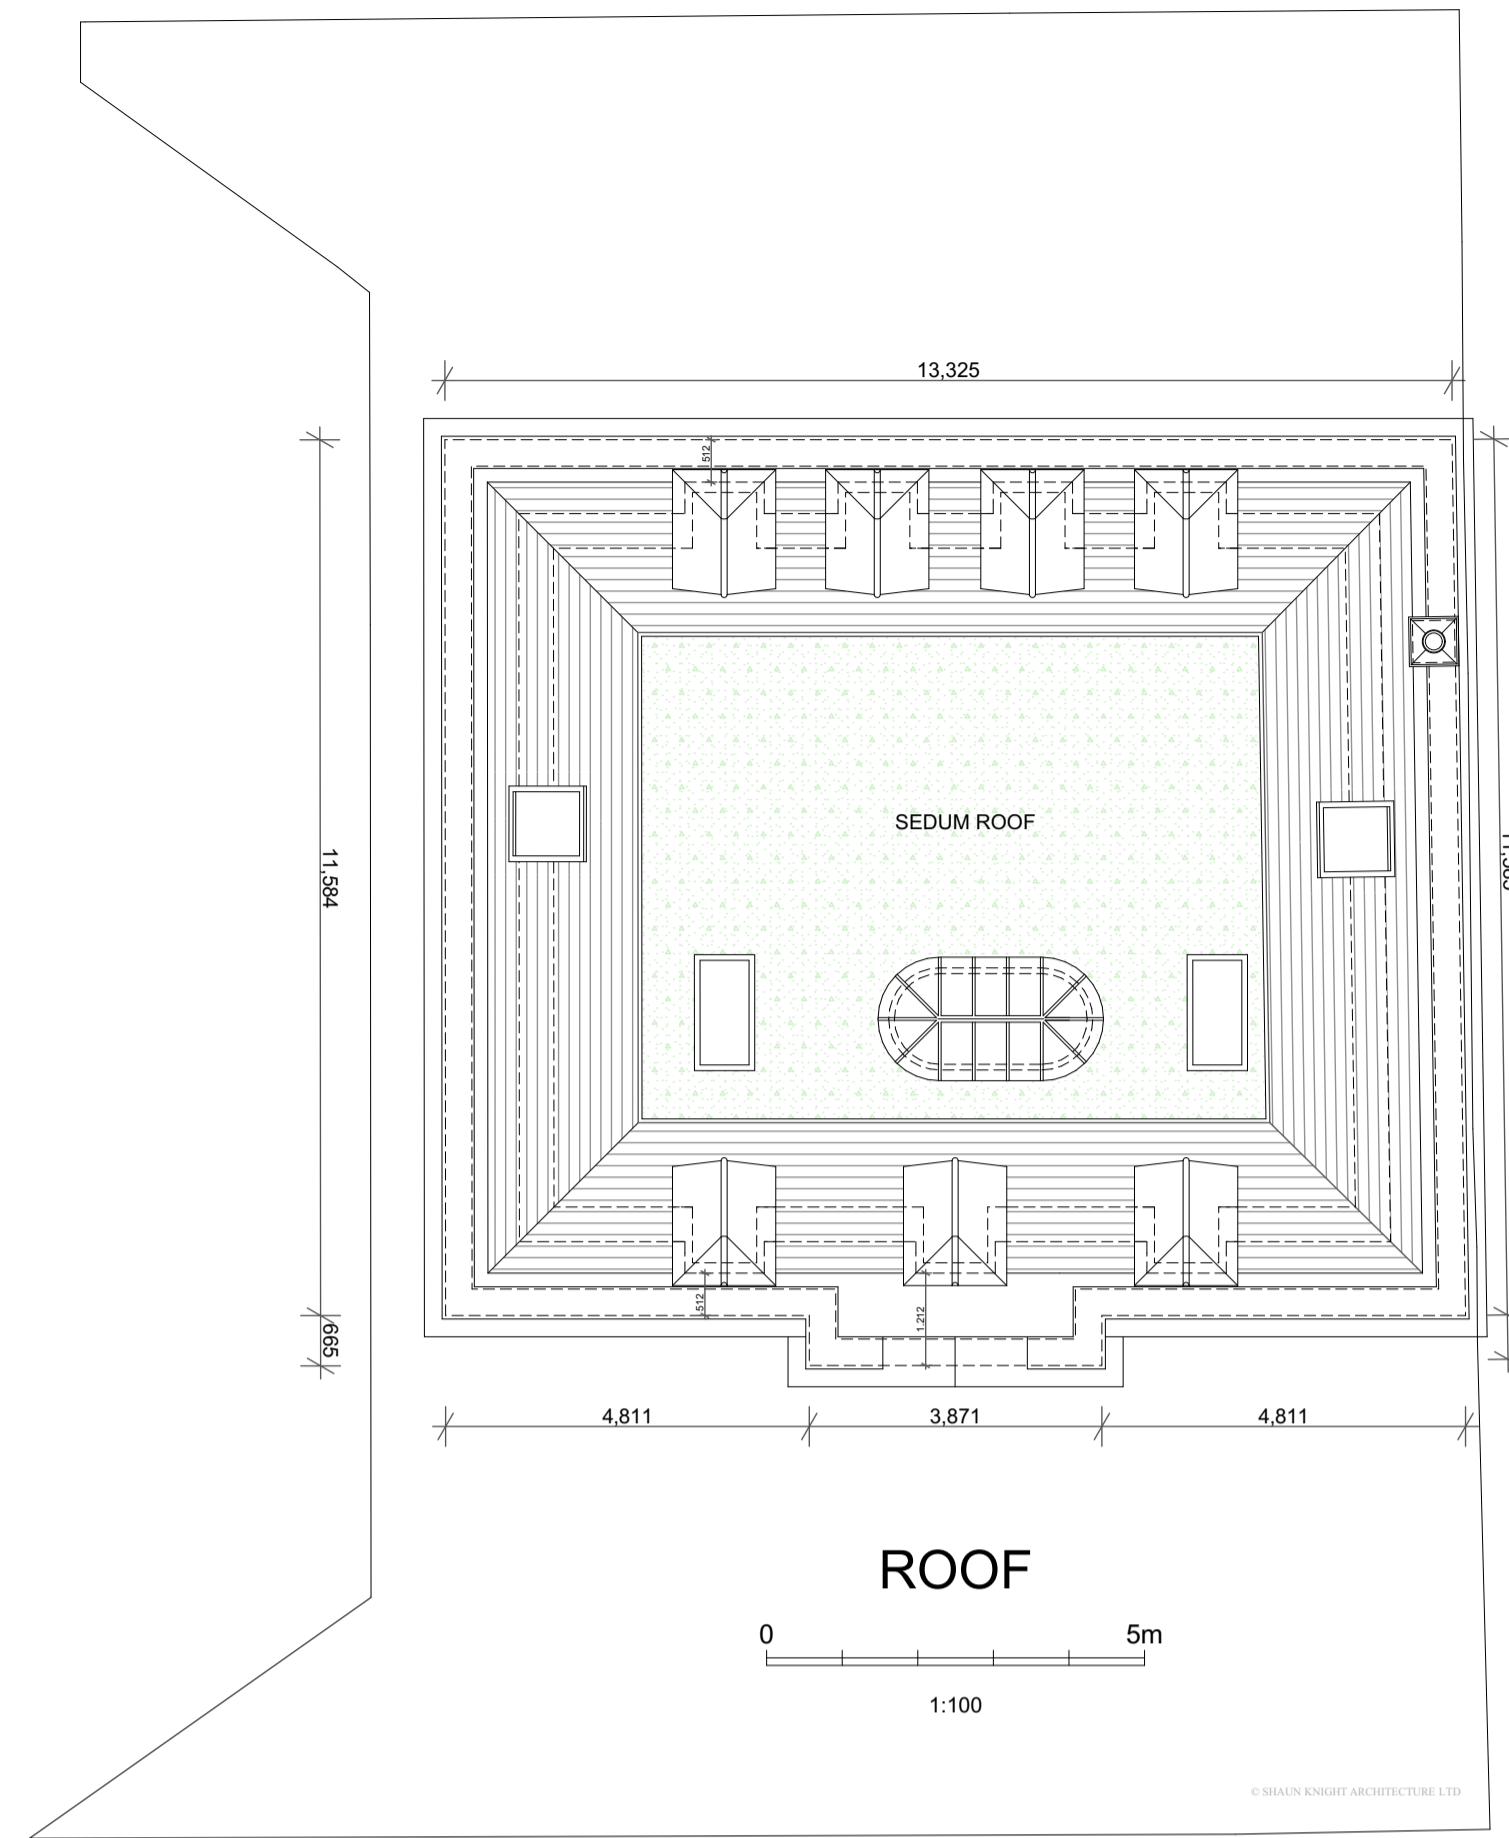
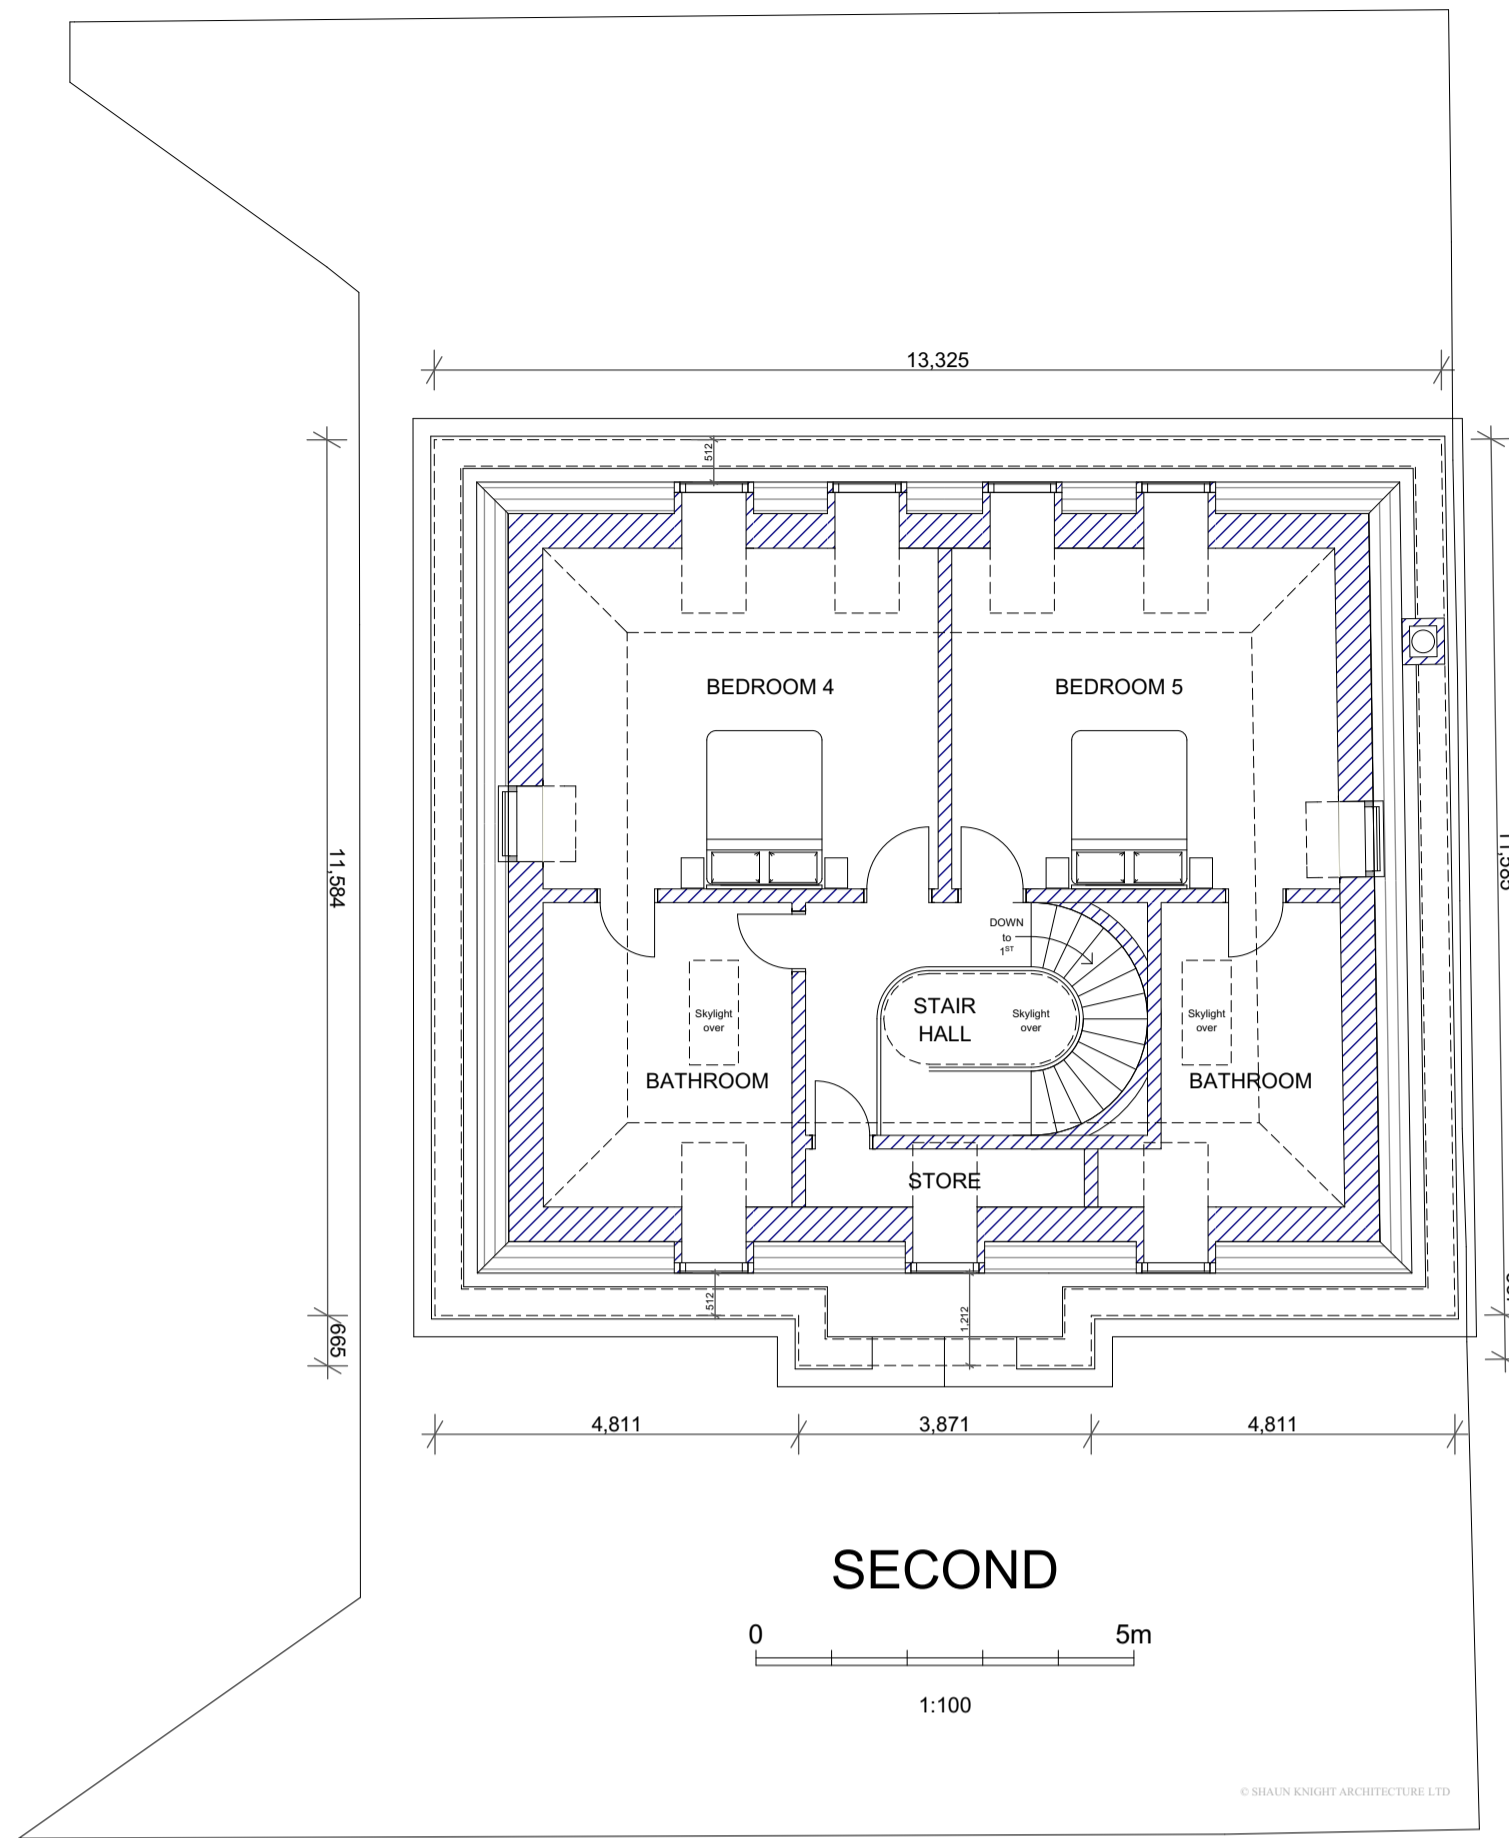
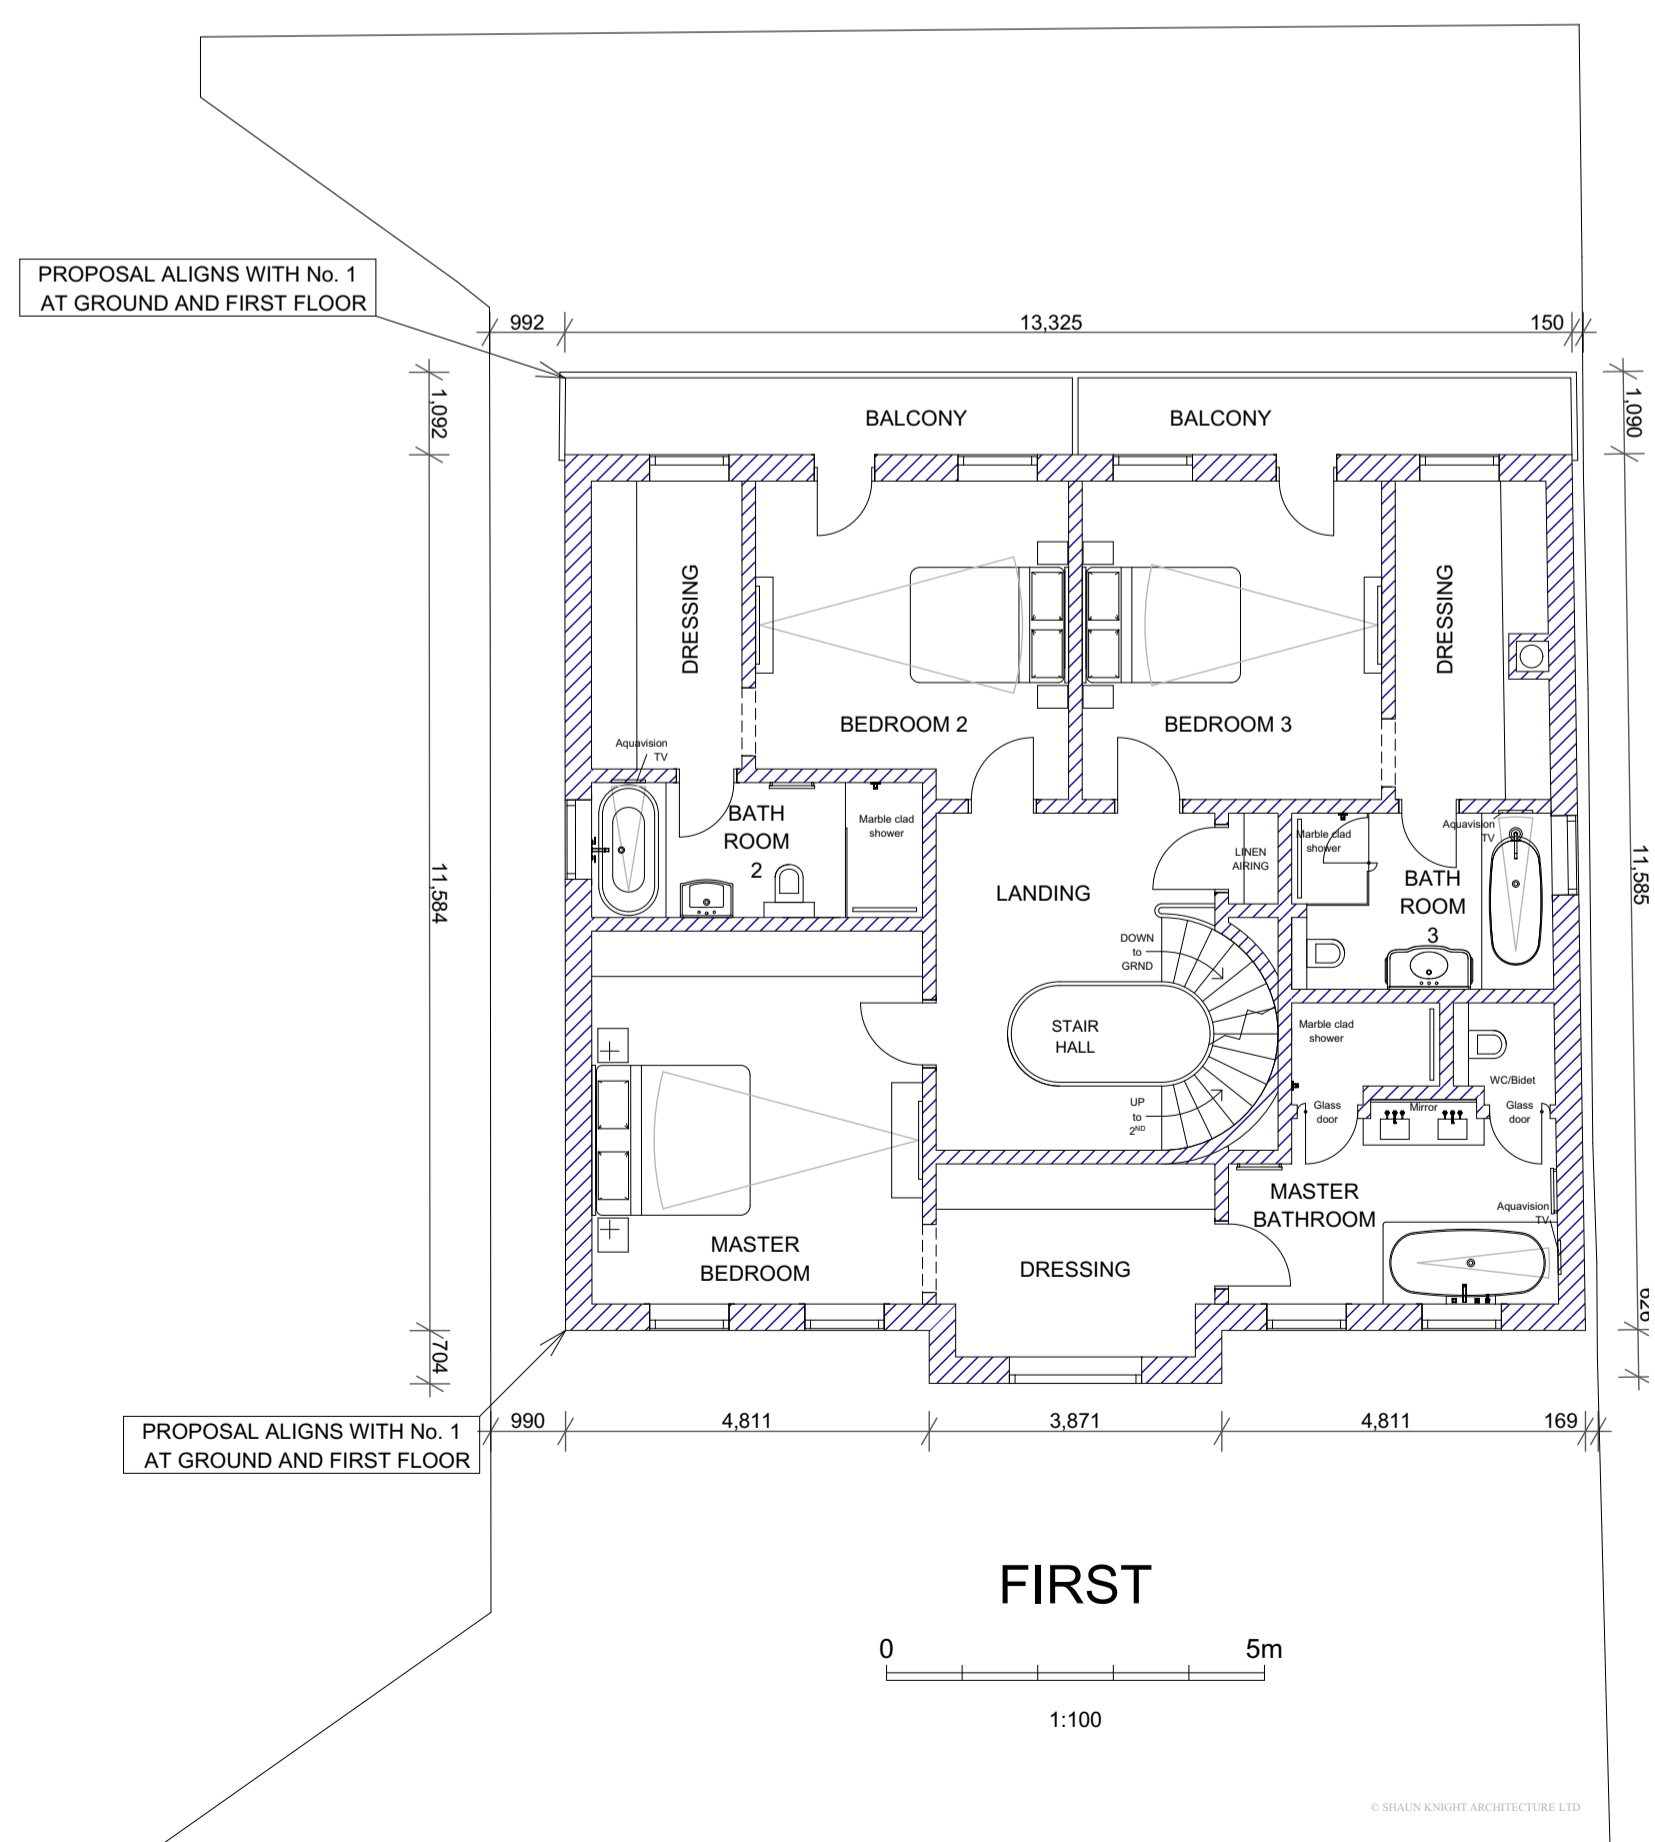


The copyright of this drawing is the property of
SHAUN KNIGHT ARCHITECTURE LIMITED
and may not be reproduced in any form without
prior written consent.

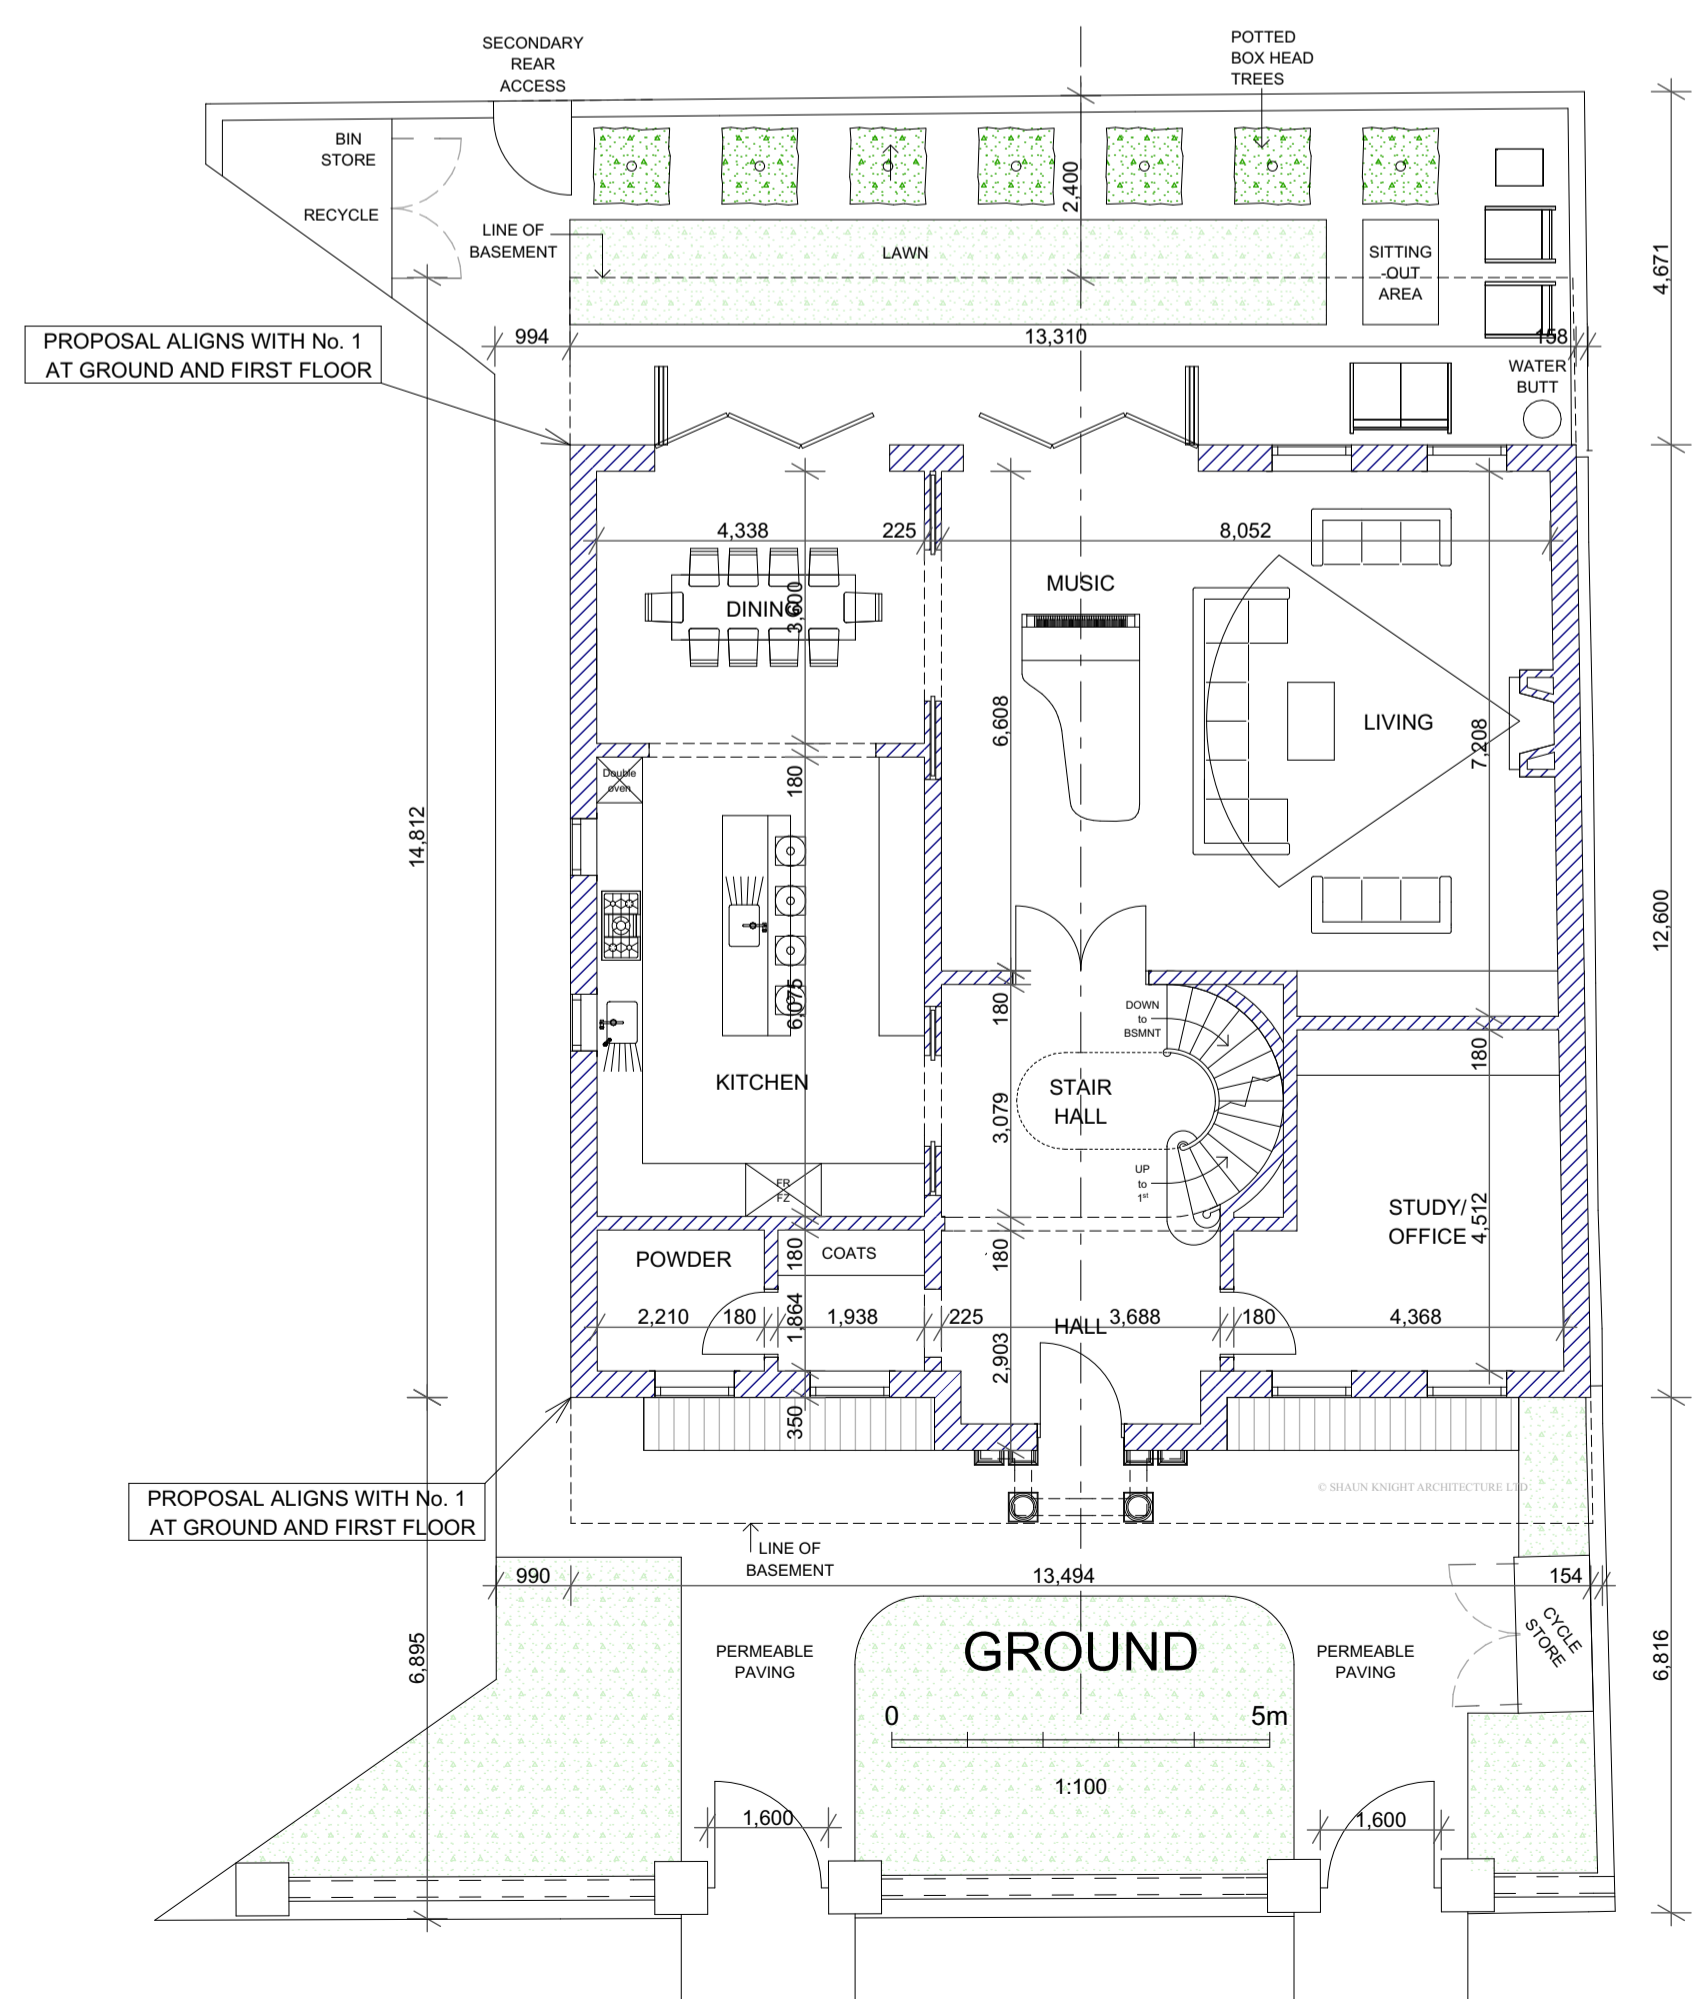

- Rev B 08-10-2015 Front step removed.
- Rev C 05-01-2016 Entrance gates amended.
- Rev D 12-01-2016 Boundary line changed.
- Rev E 13-01-2016 Basement reduced.
- Ref F 18-02-2016 Side rooflights in lieu of side dormers, notes added re alignment with No. 1, basement indication corrected, dormers/eaves dimensioned

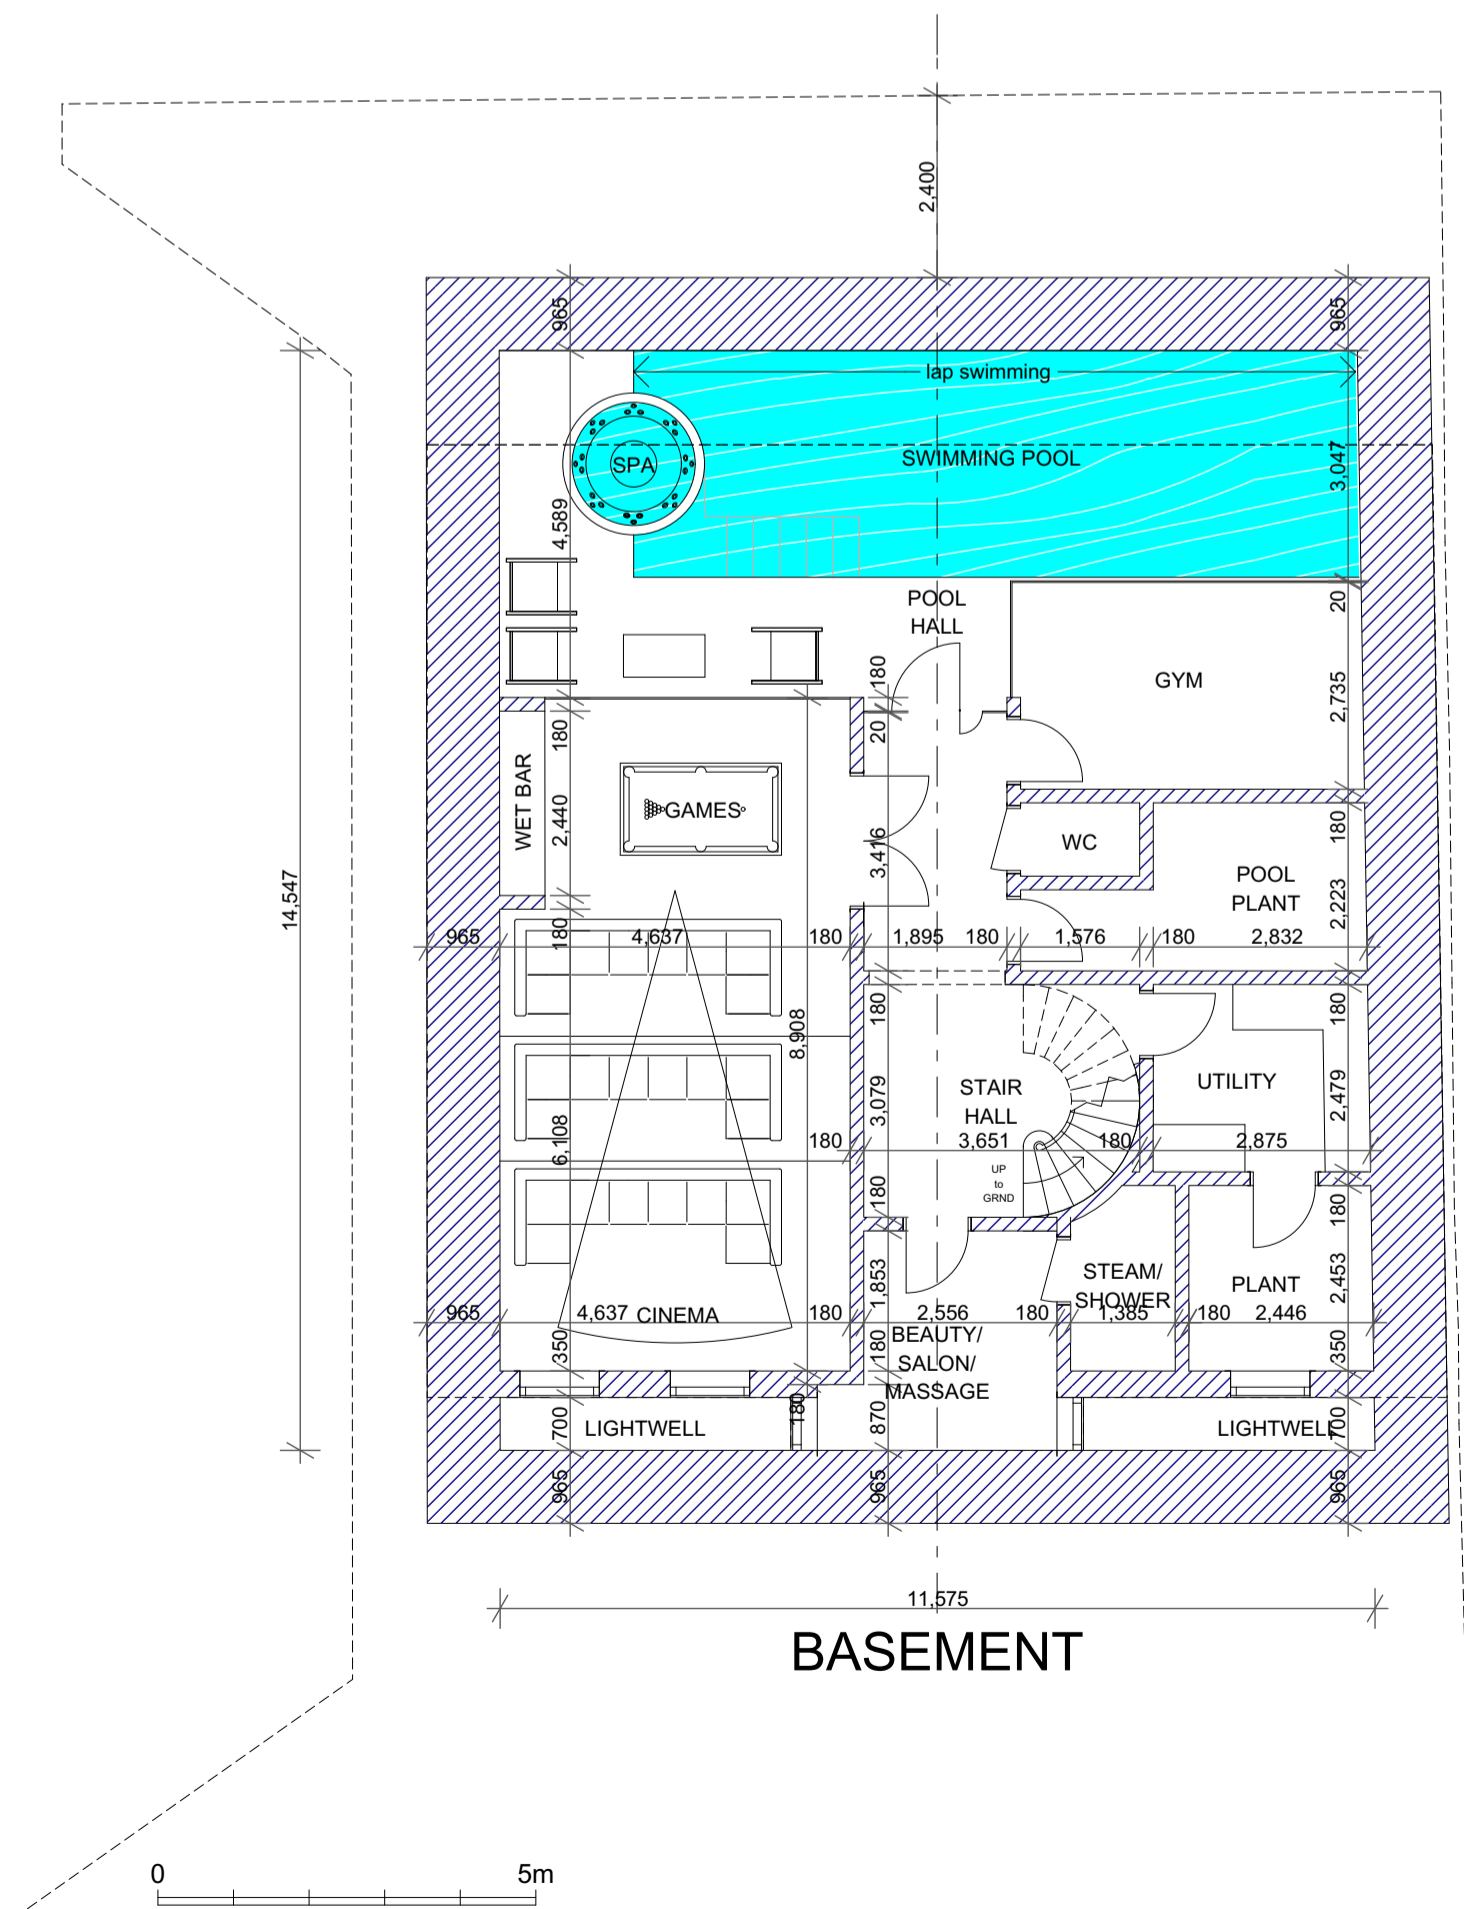

SHAUN KNIGHT
ARCHITECTURE

40 FALCON ROAD, HAMPTON
TW12 2RA
07824 815 258M
0208 287 0596T
E:skarchitecture@hotmail.co.uk
W:shaunknightarchitecture.com

PROJECT: LAND ADJACENT
1 ST JOHN'S WOOD PARK

TITLE : PROPOSED
FLOOR PLANS

Date: AUGUST 2015

Scale: 1:100 Drawn: SDK

DRAWING NUMBER: 003F