



The copyright of this drawing is the property of  
**SHAUN KNIGHT ARCHITECTURE LIMITED**  
 and may not be reproduced in any form without  
 prior written consent.

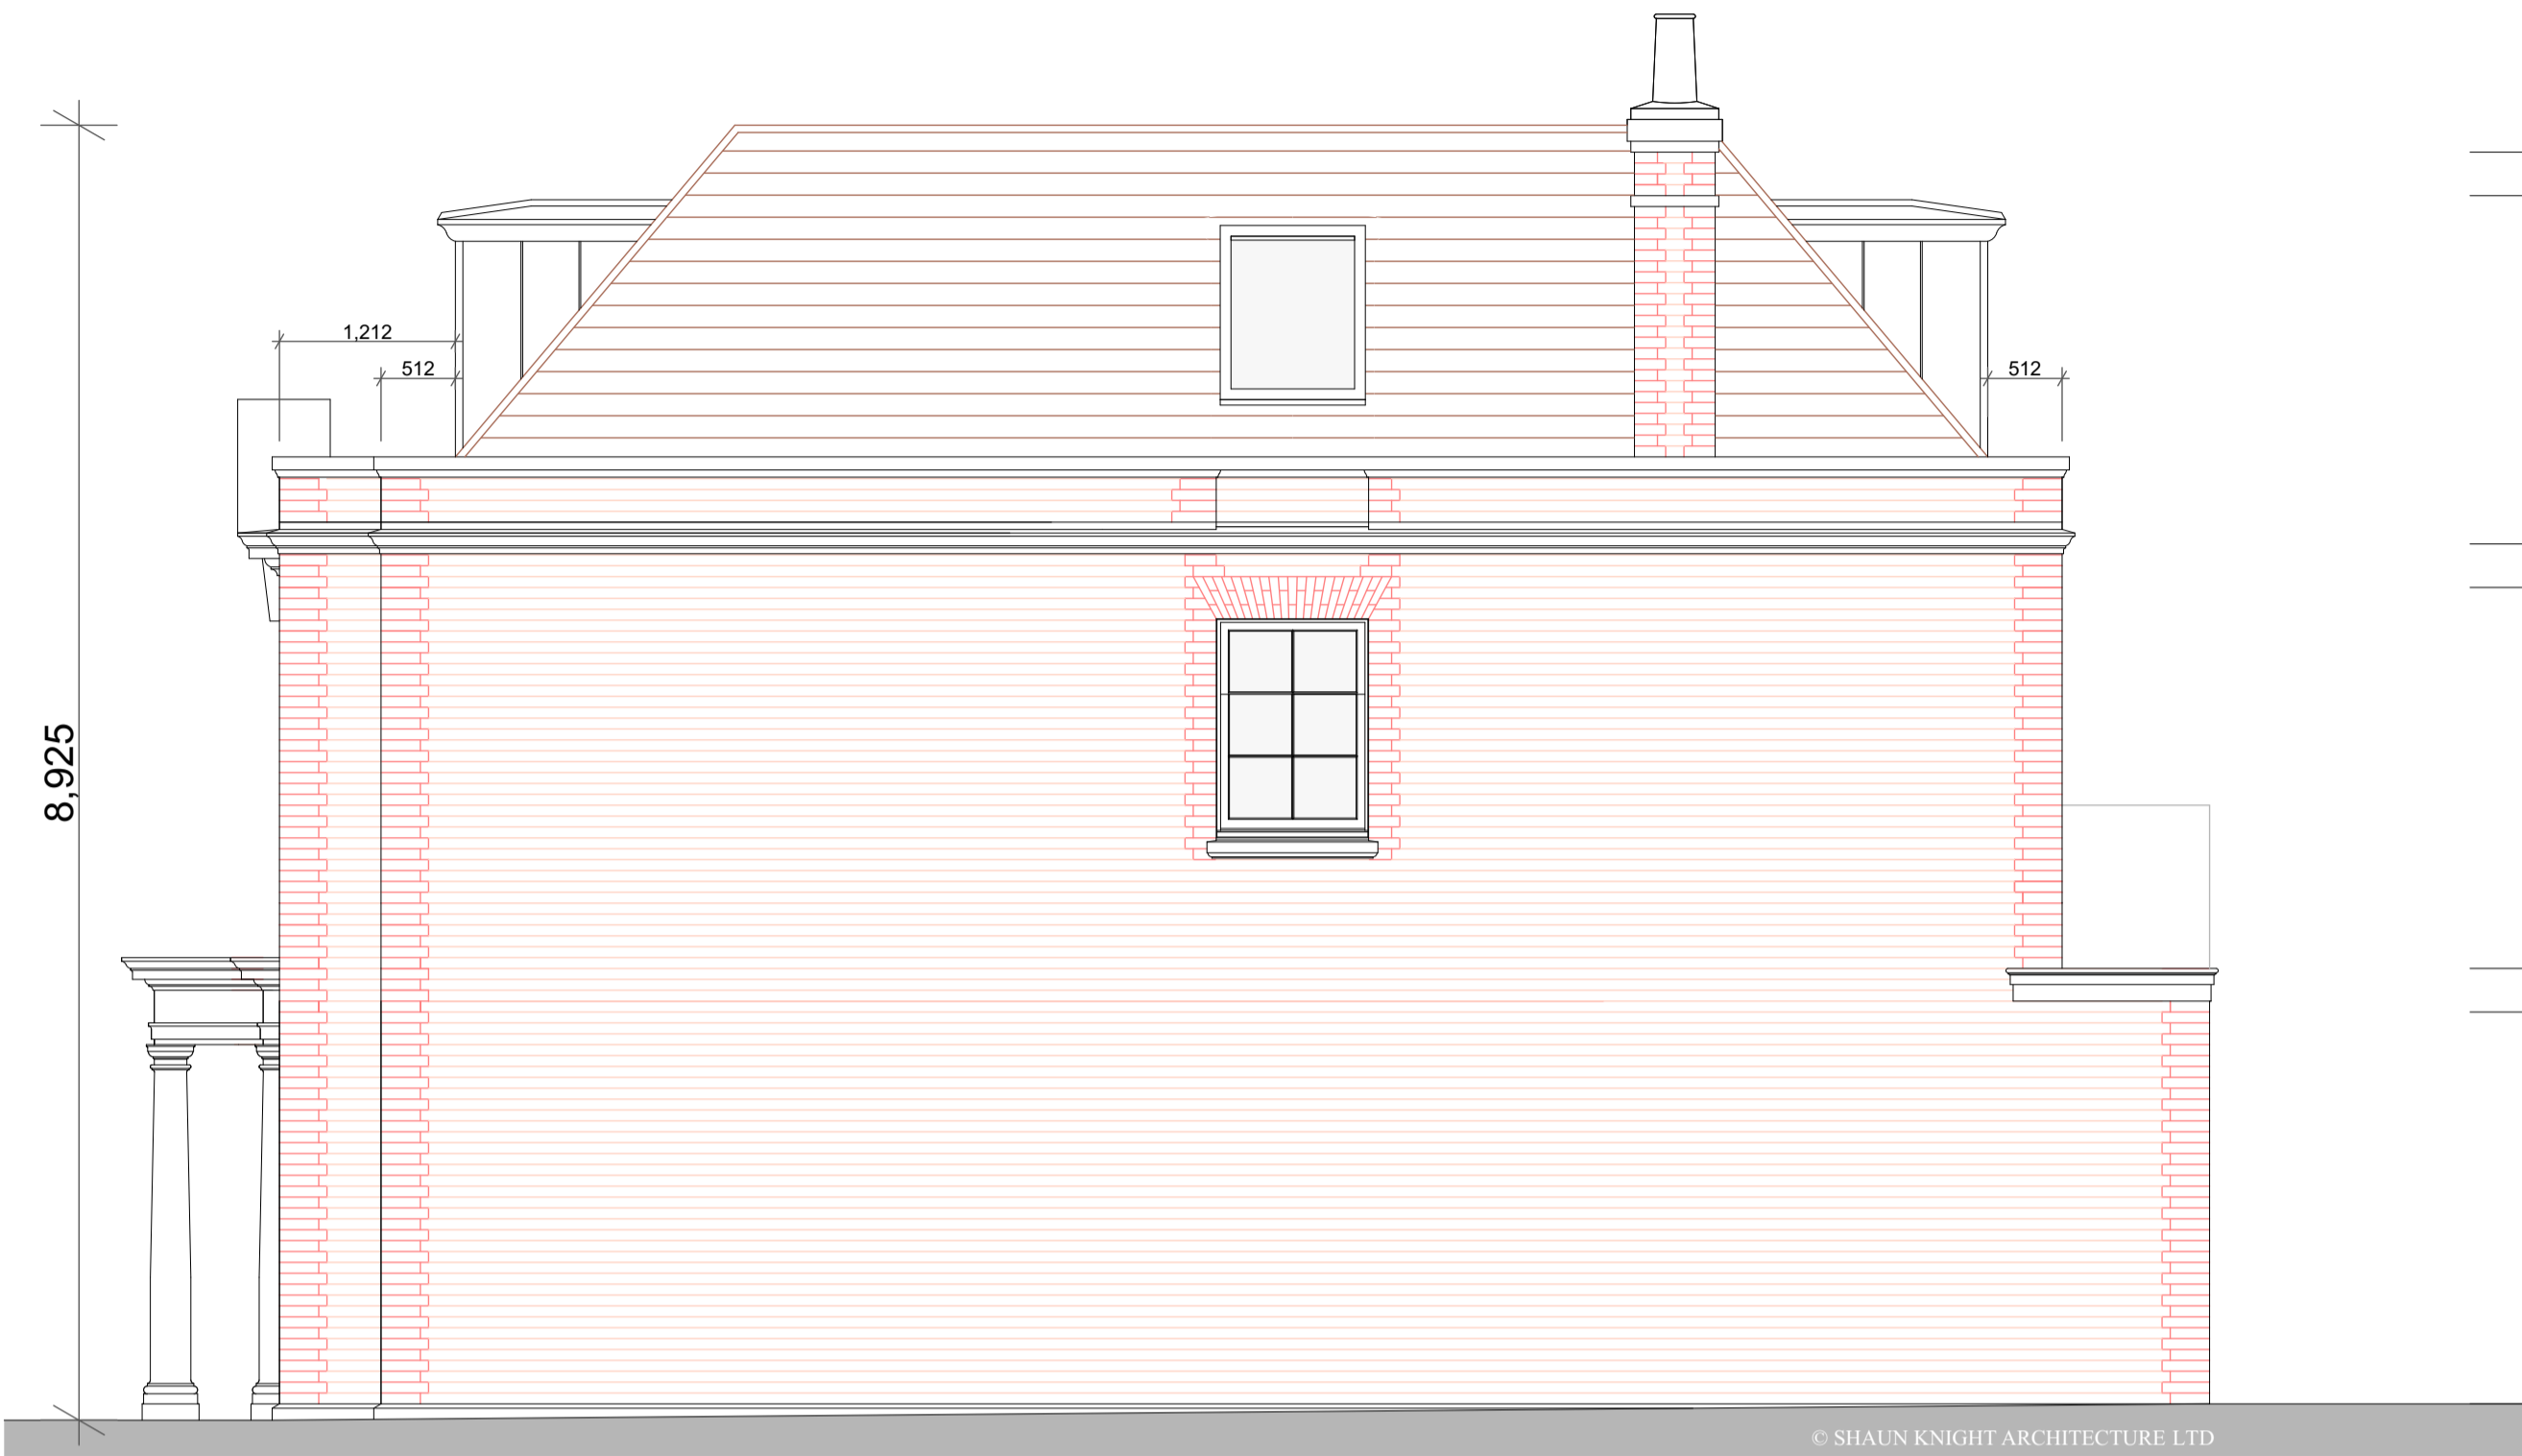

**NORTH ELEVATION**

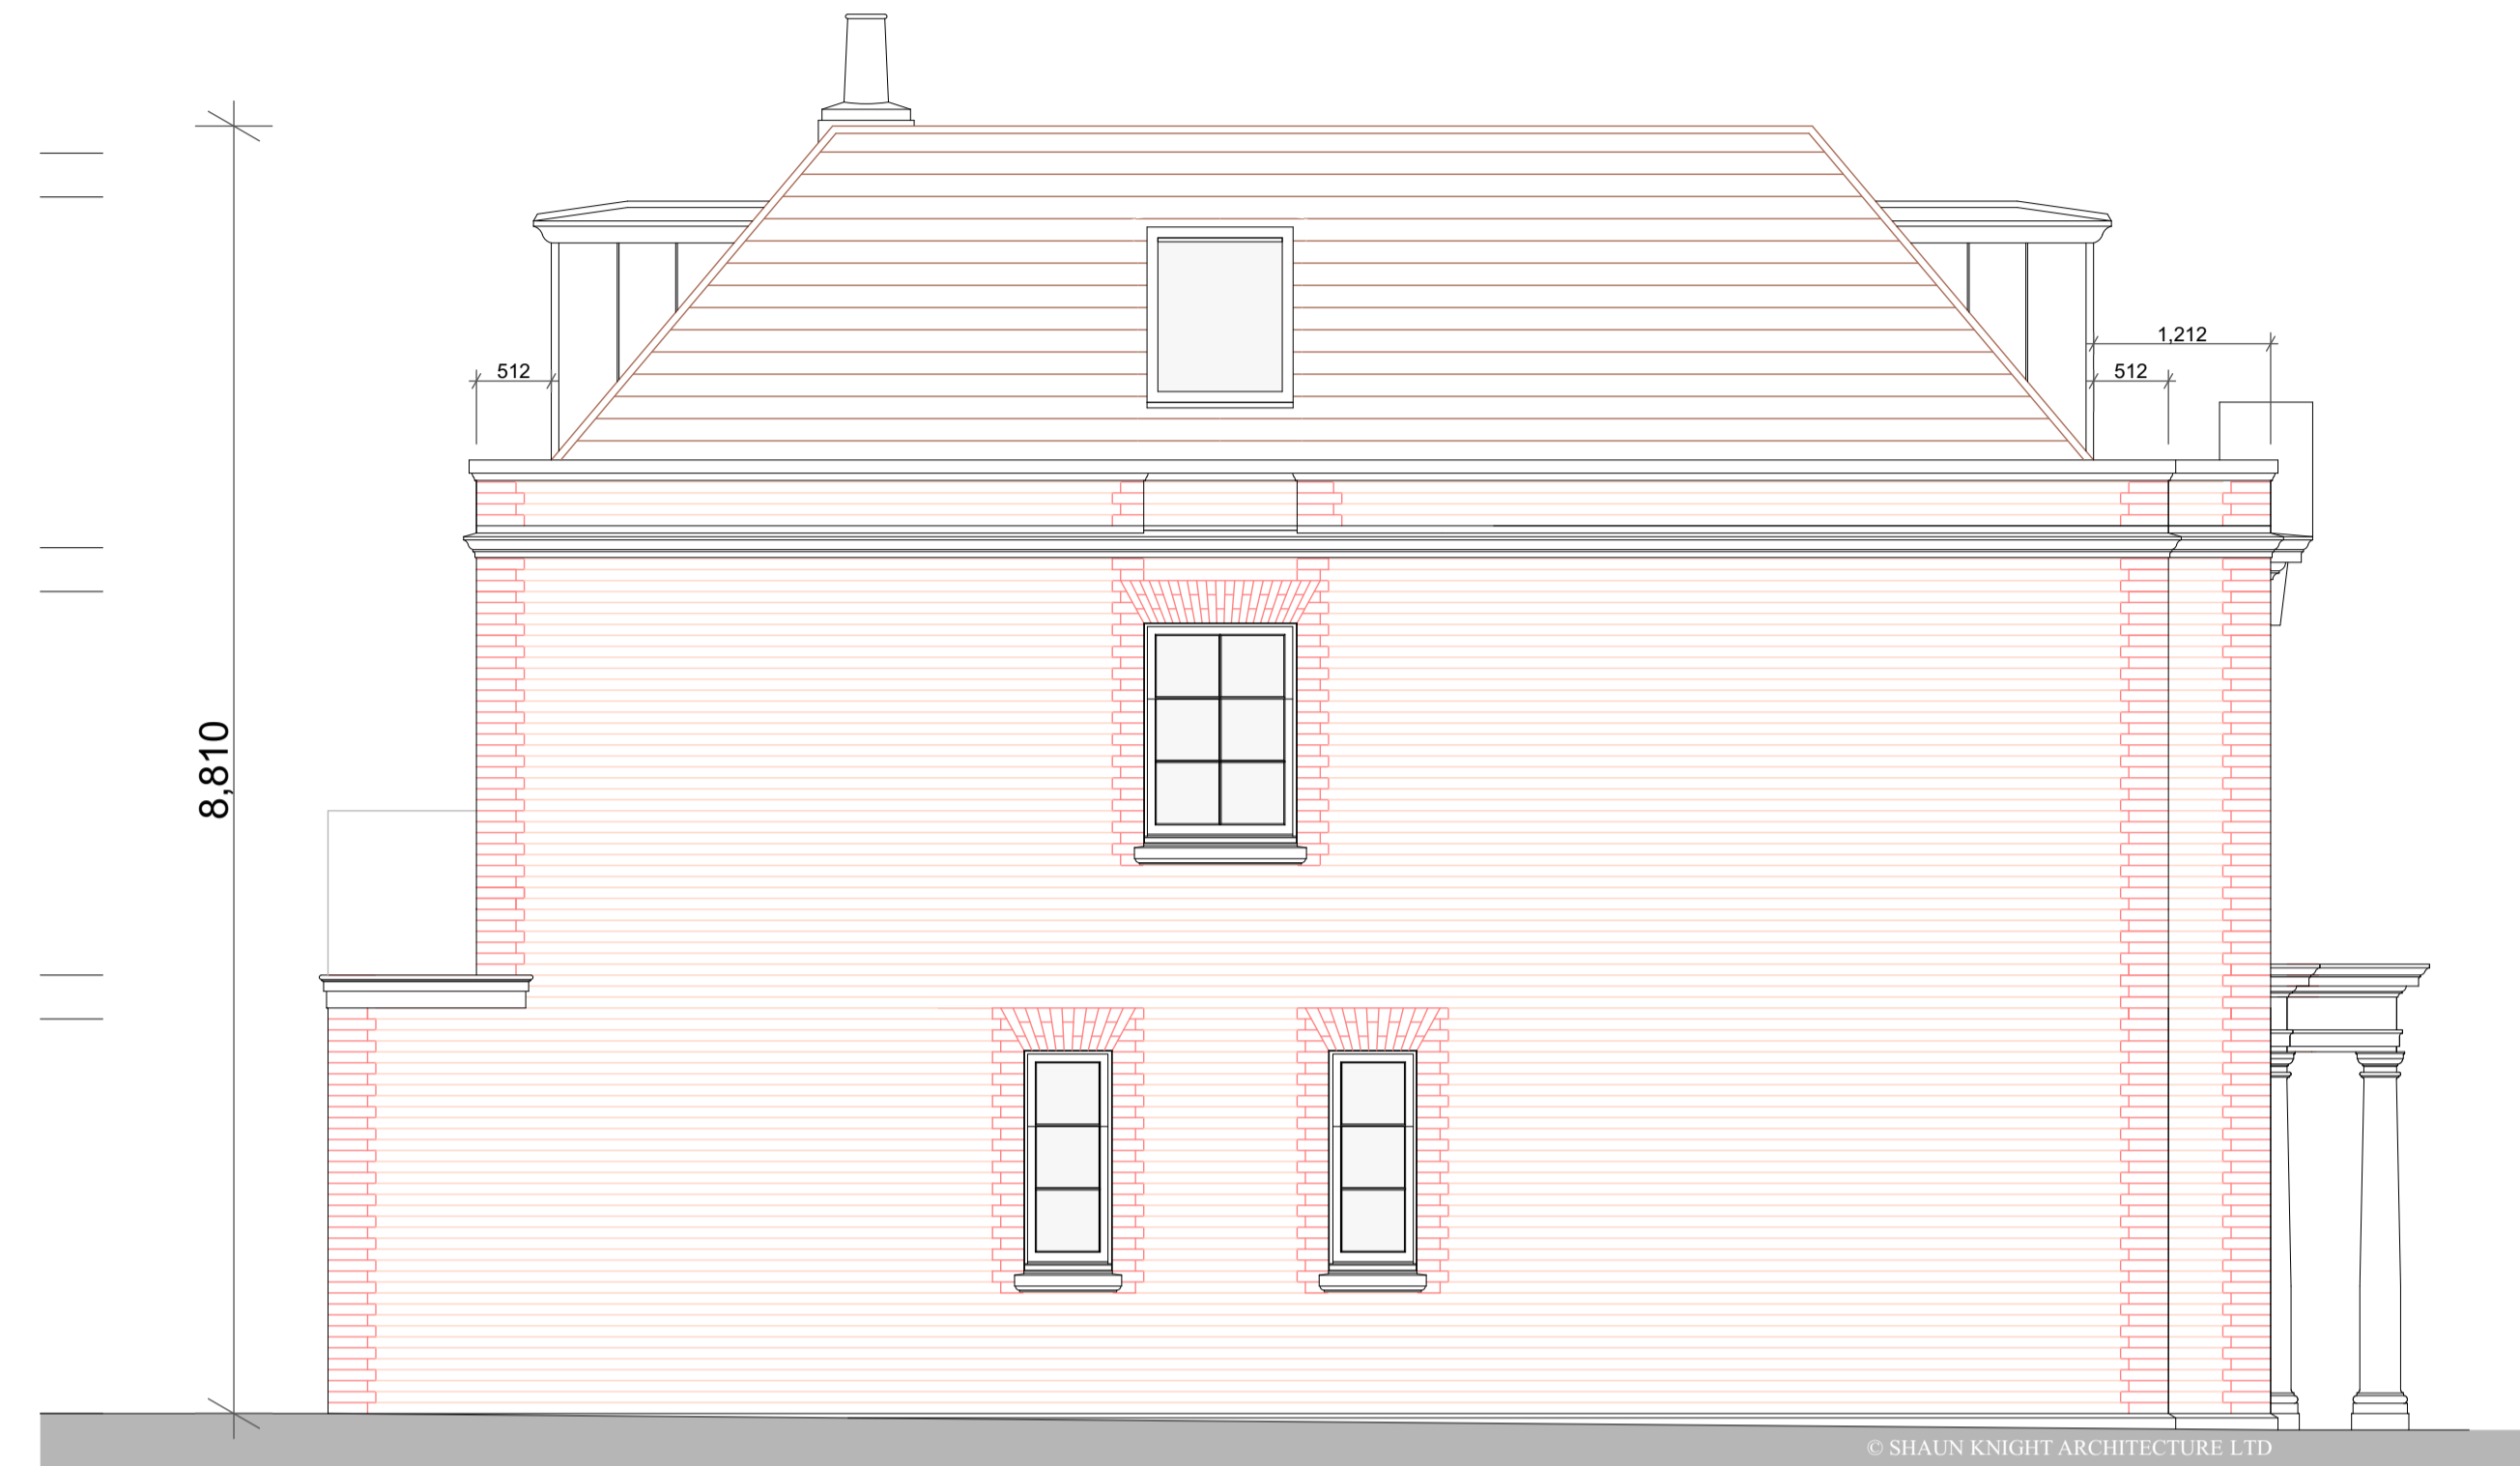

**SOUTH ELEVATION**

**MATERIALS**

Roof	Terracotta clay plain tile
Dormer roof	White painted eaves Lead sheet roof
Dormer cheeks	Lead sheet
Gutters/flashings	Lead sheet
Stone dressings	Portland cast stone
Copings	
Cornice	
Pediment	
Porch	
Sills	
Plinth	
Facing brick	Red multi facing
Quoins/margins	Red brick
Arches	Red brick voussiors
Joinery (timber)	White painted Sapele
Rear Balustrade	Structural glass
External steps	York stone
Permeable paving	Drivesette Tegula

Rev B 08-10-2015 Front step removed  
 Rev C 18-02-2016 Side roof windows in lieu of  
 dormers, dormers/eaves  
 dimensioned



**SHAUN KNIGHT  
 ARCHITECTURE**

40 FALCON ROAD, HAMPTON  
 TW12 2RA  
 07824 815 258M  
 0208 287 0596T  
 E:skarchitecture@hotmail.co.uk  
 W:shaunknightarchitecture.com



**FRONT ELEVATION**



**REAR ELEVATION**

**PROJECT:** LAND ADJACENT  
 1 ST JOHN'S WOOD PARK

**TITLE :** PROPOSED  
 ELEVATIONS

Date: AUGUST 2015

Scale: 1:50 Drawn: SDK

**DRAWING NUMBER: 004C**