


CONSENTED 2013/6731/P Image provided by Applicant EXISTING REAR STREET ELEVATION

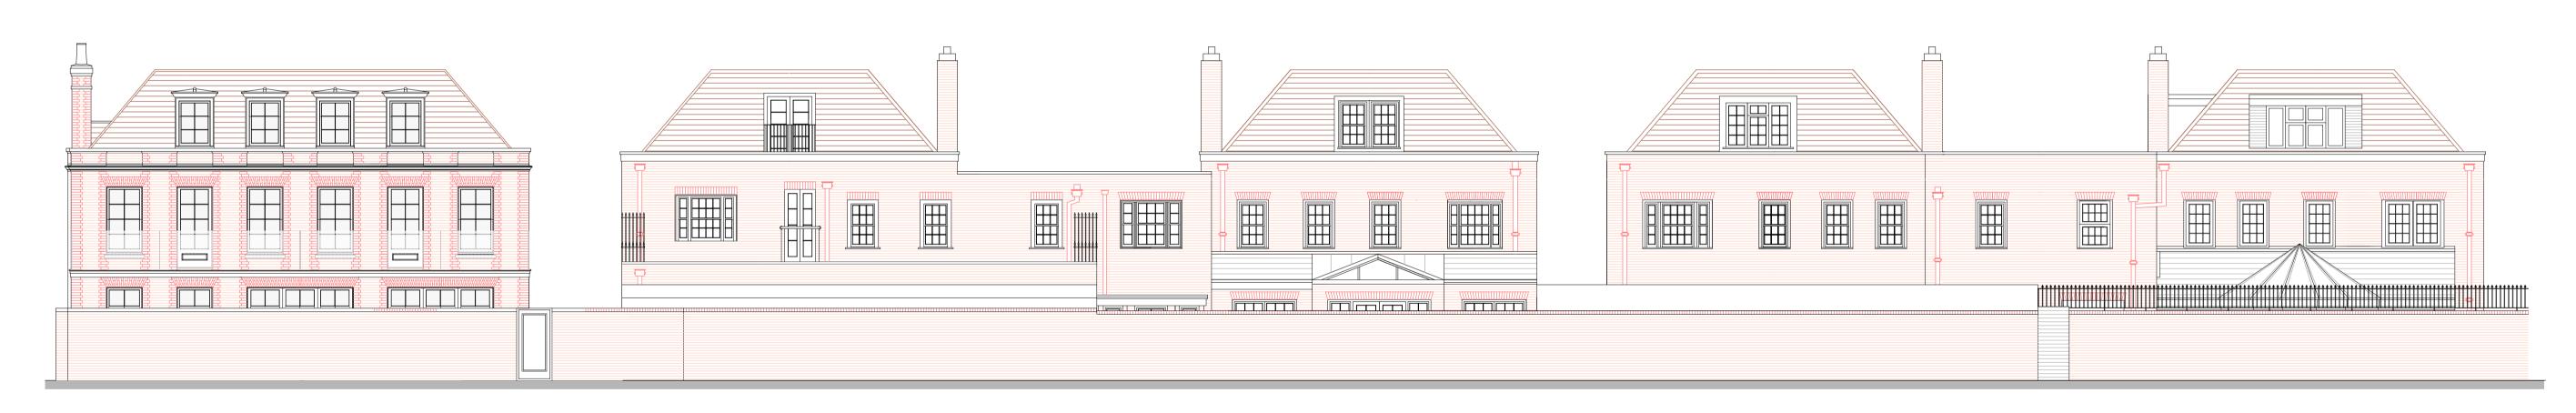

PROPOSED REAR ELEVATION

5m
0
1:100

PROPOSED REAR STREET ELEVATION



SHAUN KNIGHT ARCHITECTURE

40 FALCON ROAD, HAMPTON
TW12 2RA
07824 815 258M
0208 287 0596T
E:skarchitecture@hotmail.co.uk
W:shaunknightarchitecture.com

Rev A 12-01-2016 Rear access changed.

Rev B 13-01-2016 Rear access changed. Rev C 18-02-2016 Side dormers omitted.

PROJECT: LAND ADJACENT
1 ST JOHN'S WOOD PARK

TITLE : EXISTING AND
PROPOSED REAR
STREET ELEVATIONS

Date: AUGUST 2015

Scale: 1:100

Drawn: SDK

DRAWING NUMBER: 006C