

Information contained within this drawing is the sole copyright of HEDA Ltd, and is not to be reproduced without express permission. No implied licence exists. This drawing not to be used for land transfer or valuation purposes. Do not scale from this drawing. All dimensions & levels are to be checked on site by the contractor. Issued for purposes indicated only. Drawing errors and omissions to be reported to the architect.

Notes

Drawings based on survey by others.  
All dimensions to be confirmed on site.

Existing Radiators

Revisions

**HARPER  
DOWNIE**  
CREATIVE  
ARCHITECTURE

Third Floor  
77 Bastwick Street  
London EC1V 3PZ  
T +44 20 7490 7674  
studio@harperdownie.com  
www.harperdownie.com

Client  
R. Keane + D. Timmer

Project  
Listed Building Consent  
5 Holly Terrace, Highgate, London, N6 6LX

Drawing Title  
General Arrangement  
Existing First Floor Plan

Status  
For Information


Drawn  
GL

Checked  
VC

Scale  
1:50@A3, 1:25@A1

Date  
25.01.16

Drwg. No. & Revision  
**876-EXGA01-P1**

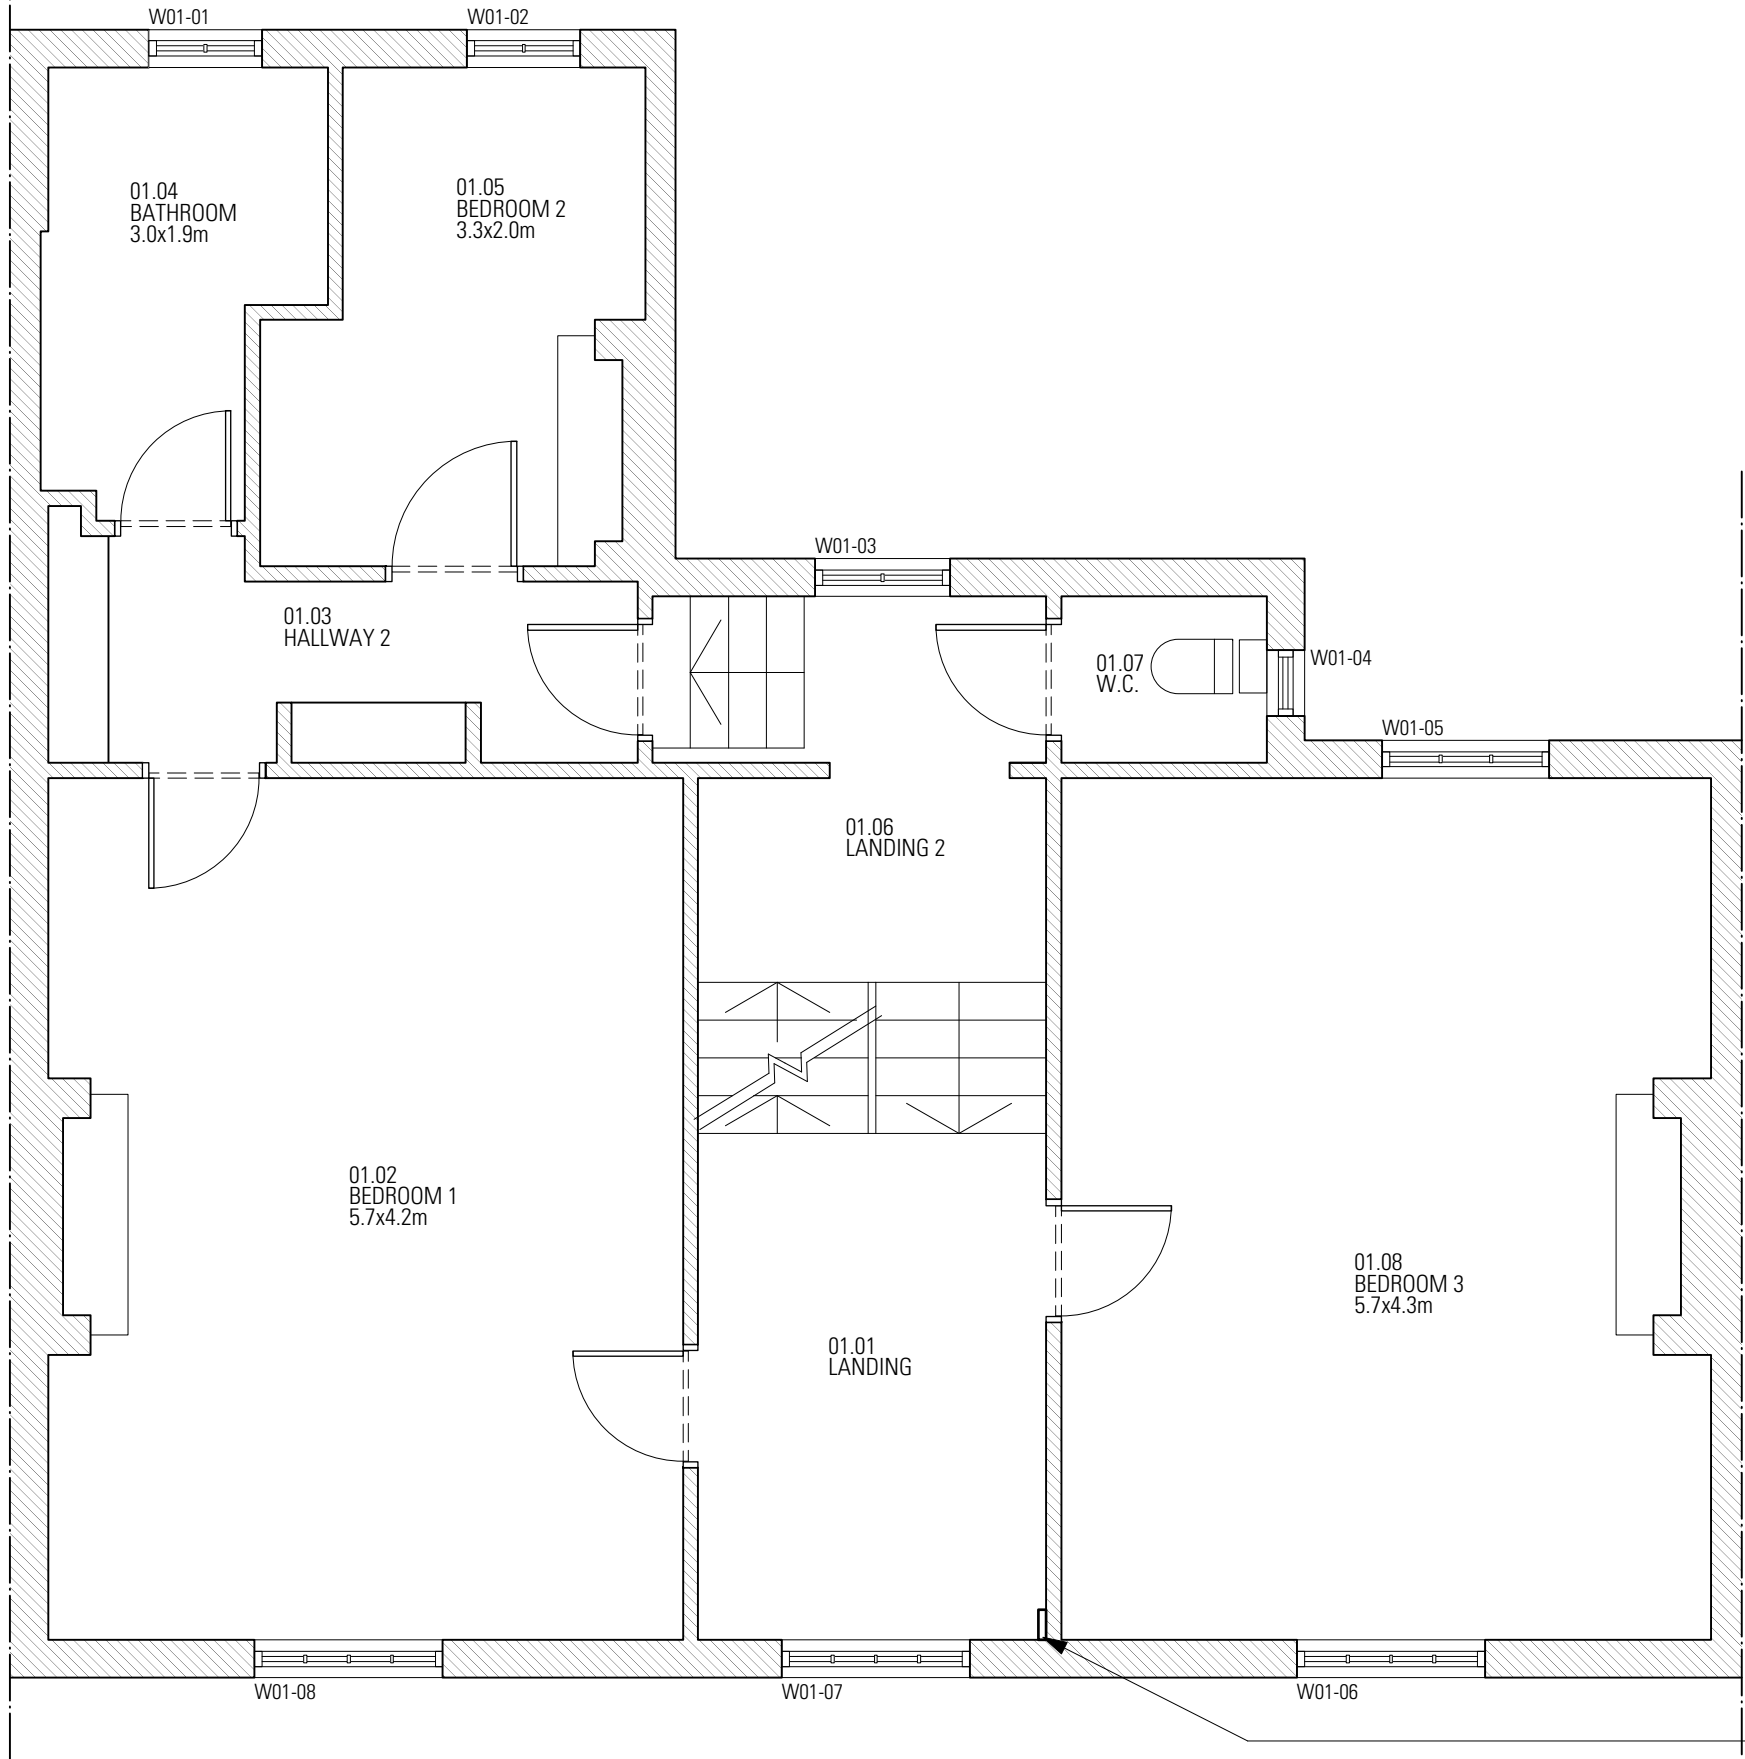

**01 Existing First Floor**

Scale 1:100@A3, 1:50@A1

0m 1m 2m 5m 10m