



PROPOSED 1ST FLOOR PLAN

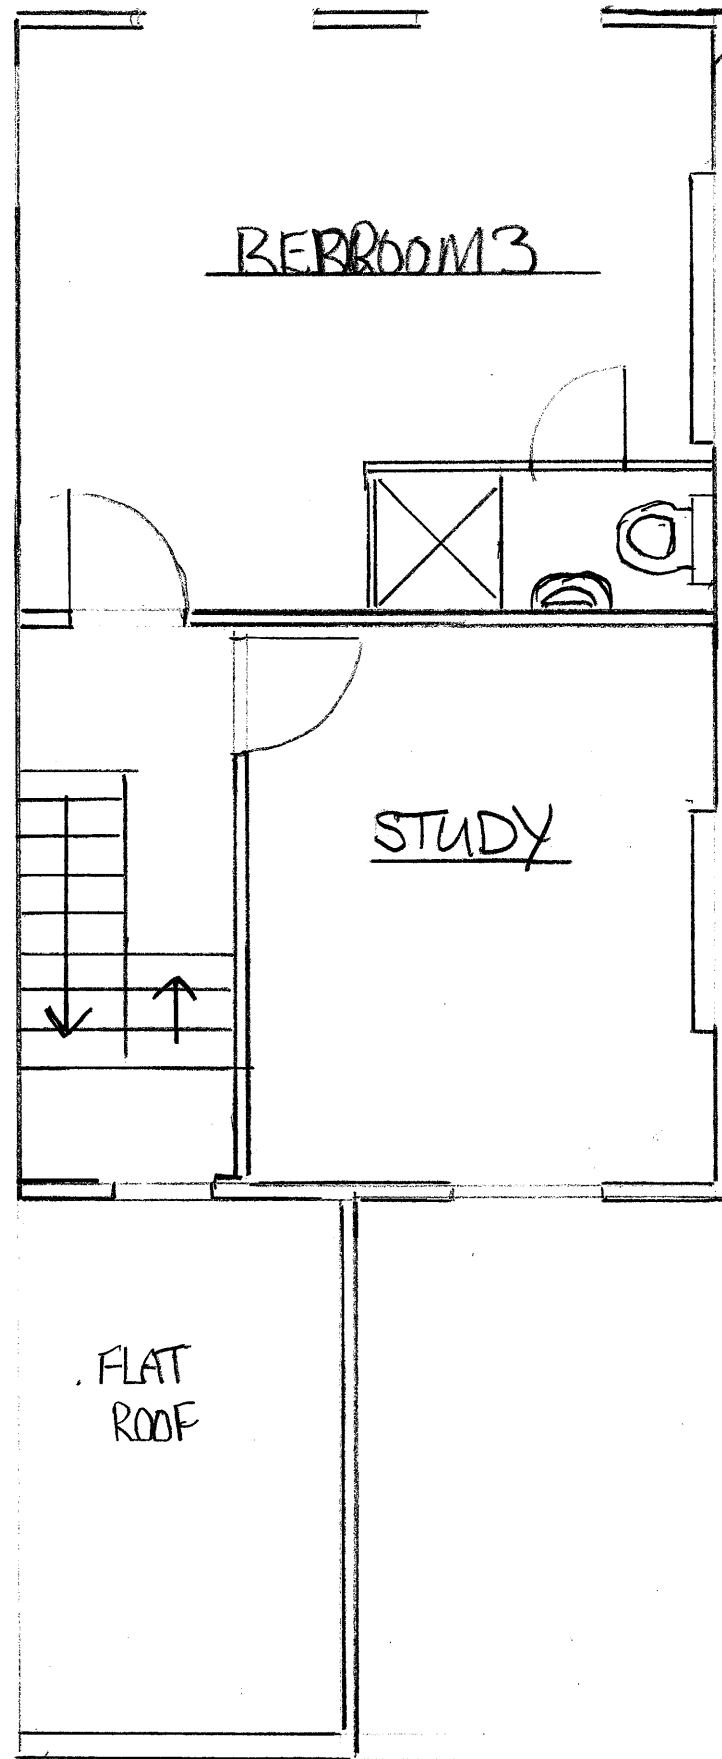

PROPOSED 2ND FLOOR PLAN

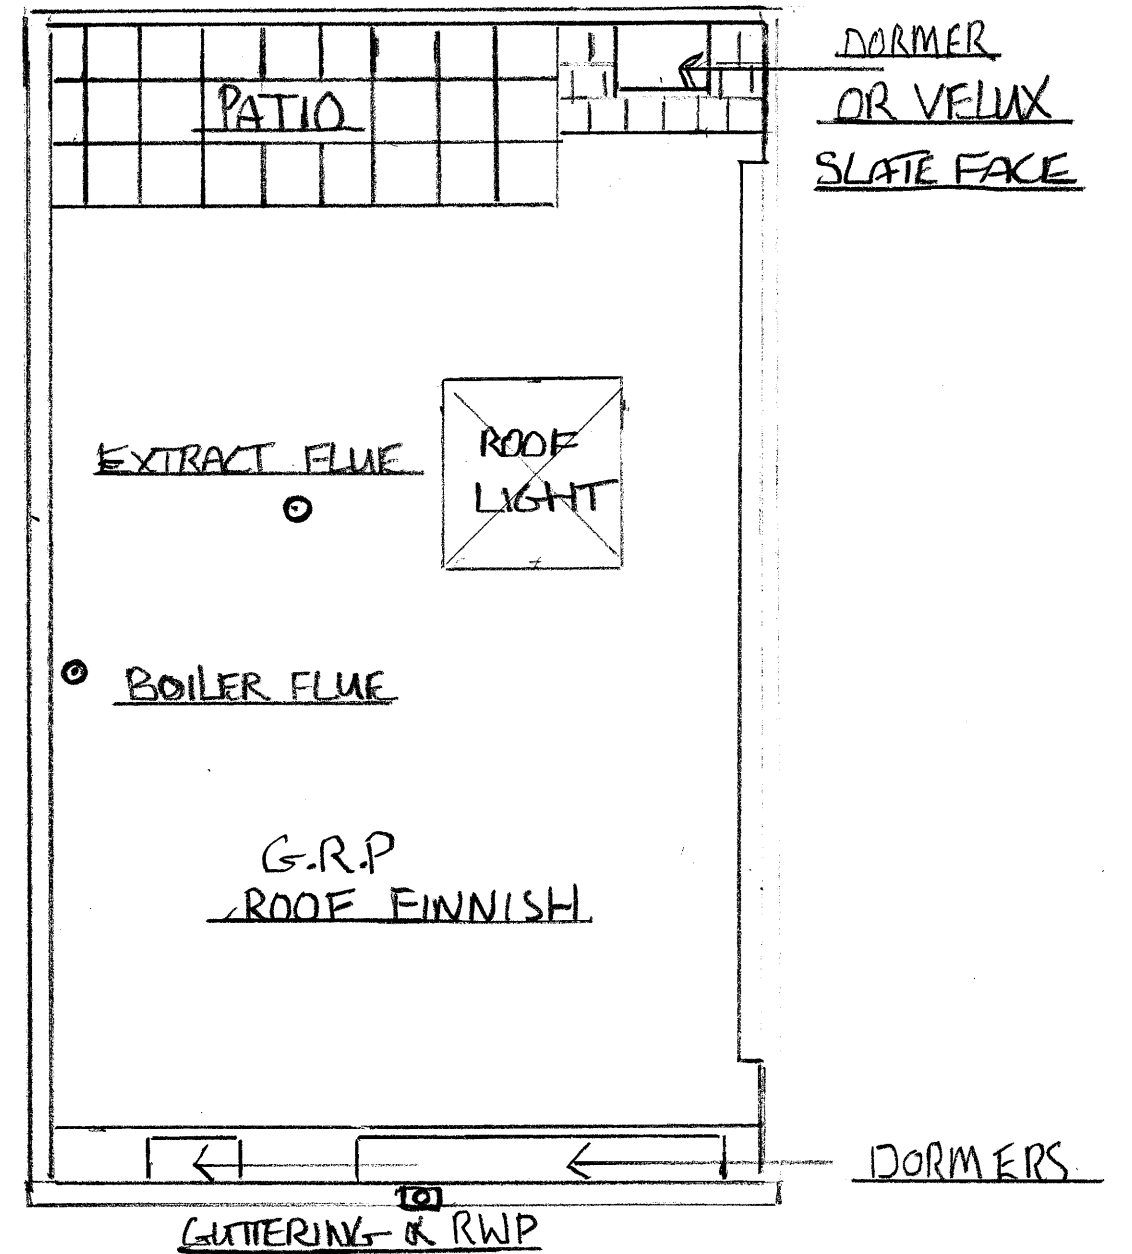

PROPOSED ROOF PLAN

PROPOSED PLANS
REVISED 1.50

KEEPING AS
ONE FLAT WITH
3 BEDROOM & STUDY

DRAWING NO 23 R2

90 TORRIANO AVE

SCALE 1.50

10 FEB 2016