




Existing Front Elevation

 

Issued For

PLANNING

General Notes:

THIS DRAWING HAS BEEN PREPARED BY DS DESIGN SOLUTIONS AND THE DATA CONTAINED HEREIN MAY BE USED OR REPRODUCED ONLY WITH DS DESIGN SOLUTIONS' APPROVAL.

Rev.	Description	Date	Signed	Checked

--

Scale 1:100 @ A3 1:50 @ A1

Scale	Date	Drawn by	Checked by
1:100 @ A3	19.01.2016	AL	DS
Drawing Title			
Existing Elevation Front Elevation			
Project			
8 Prince Albert Road London NW1 7SR			



design solutions

561 Finchley Road
London NW3 7BJ
Phone 020 7433 3939
Fax 020 7794 4279
www.DesignSolutionsUK.com

Project no.	Drawing no.	Revision
14/0313	021	P00



Existing Rear Elevation



Issued For

PLANNING

General Notes:

THIS DRAWING HAS BEEN PREPARED BY DS DESIGN SOLUTIONS AND THE DATA CONTAINED HEREIN MAY BE USED OR REPRODUCED ONLY WITH DS DESIGN SOLUTIONS' APPROVAL.

Rev.	Description	Date	Signed	Checked

--


Scale 1:100 @ A3 1:50 @ A1

Scale	Date	Drawn by	Checked by
1:100 @ A3	19.01.2016	AL	DS
Drawing Title			
Existing Elevation Rear Elevations			
Project			
8 Prince Albert Road London NW1 7SR			




561 Finchley Road
London NW3 7BJ
Phone 020 7433 3939
Fax 020 7794 4279
design solutions
www.DesignSolutionsUK.com

Project no.	Drawing no.	Revision
14/0313	022	P00

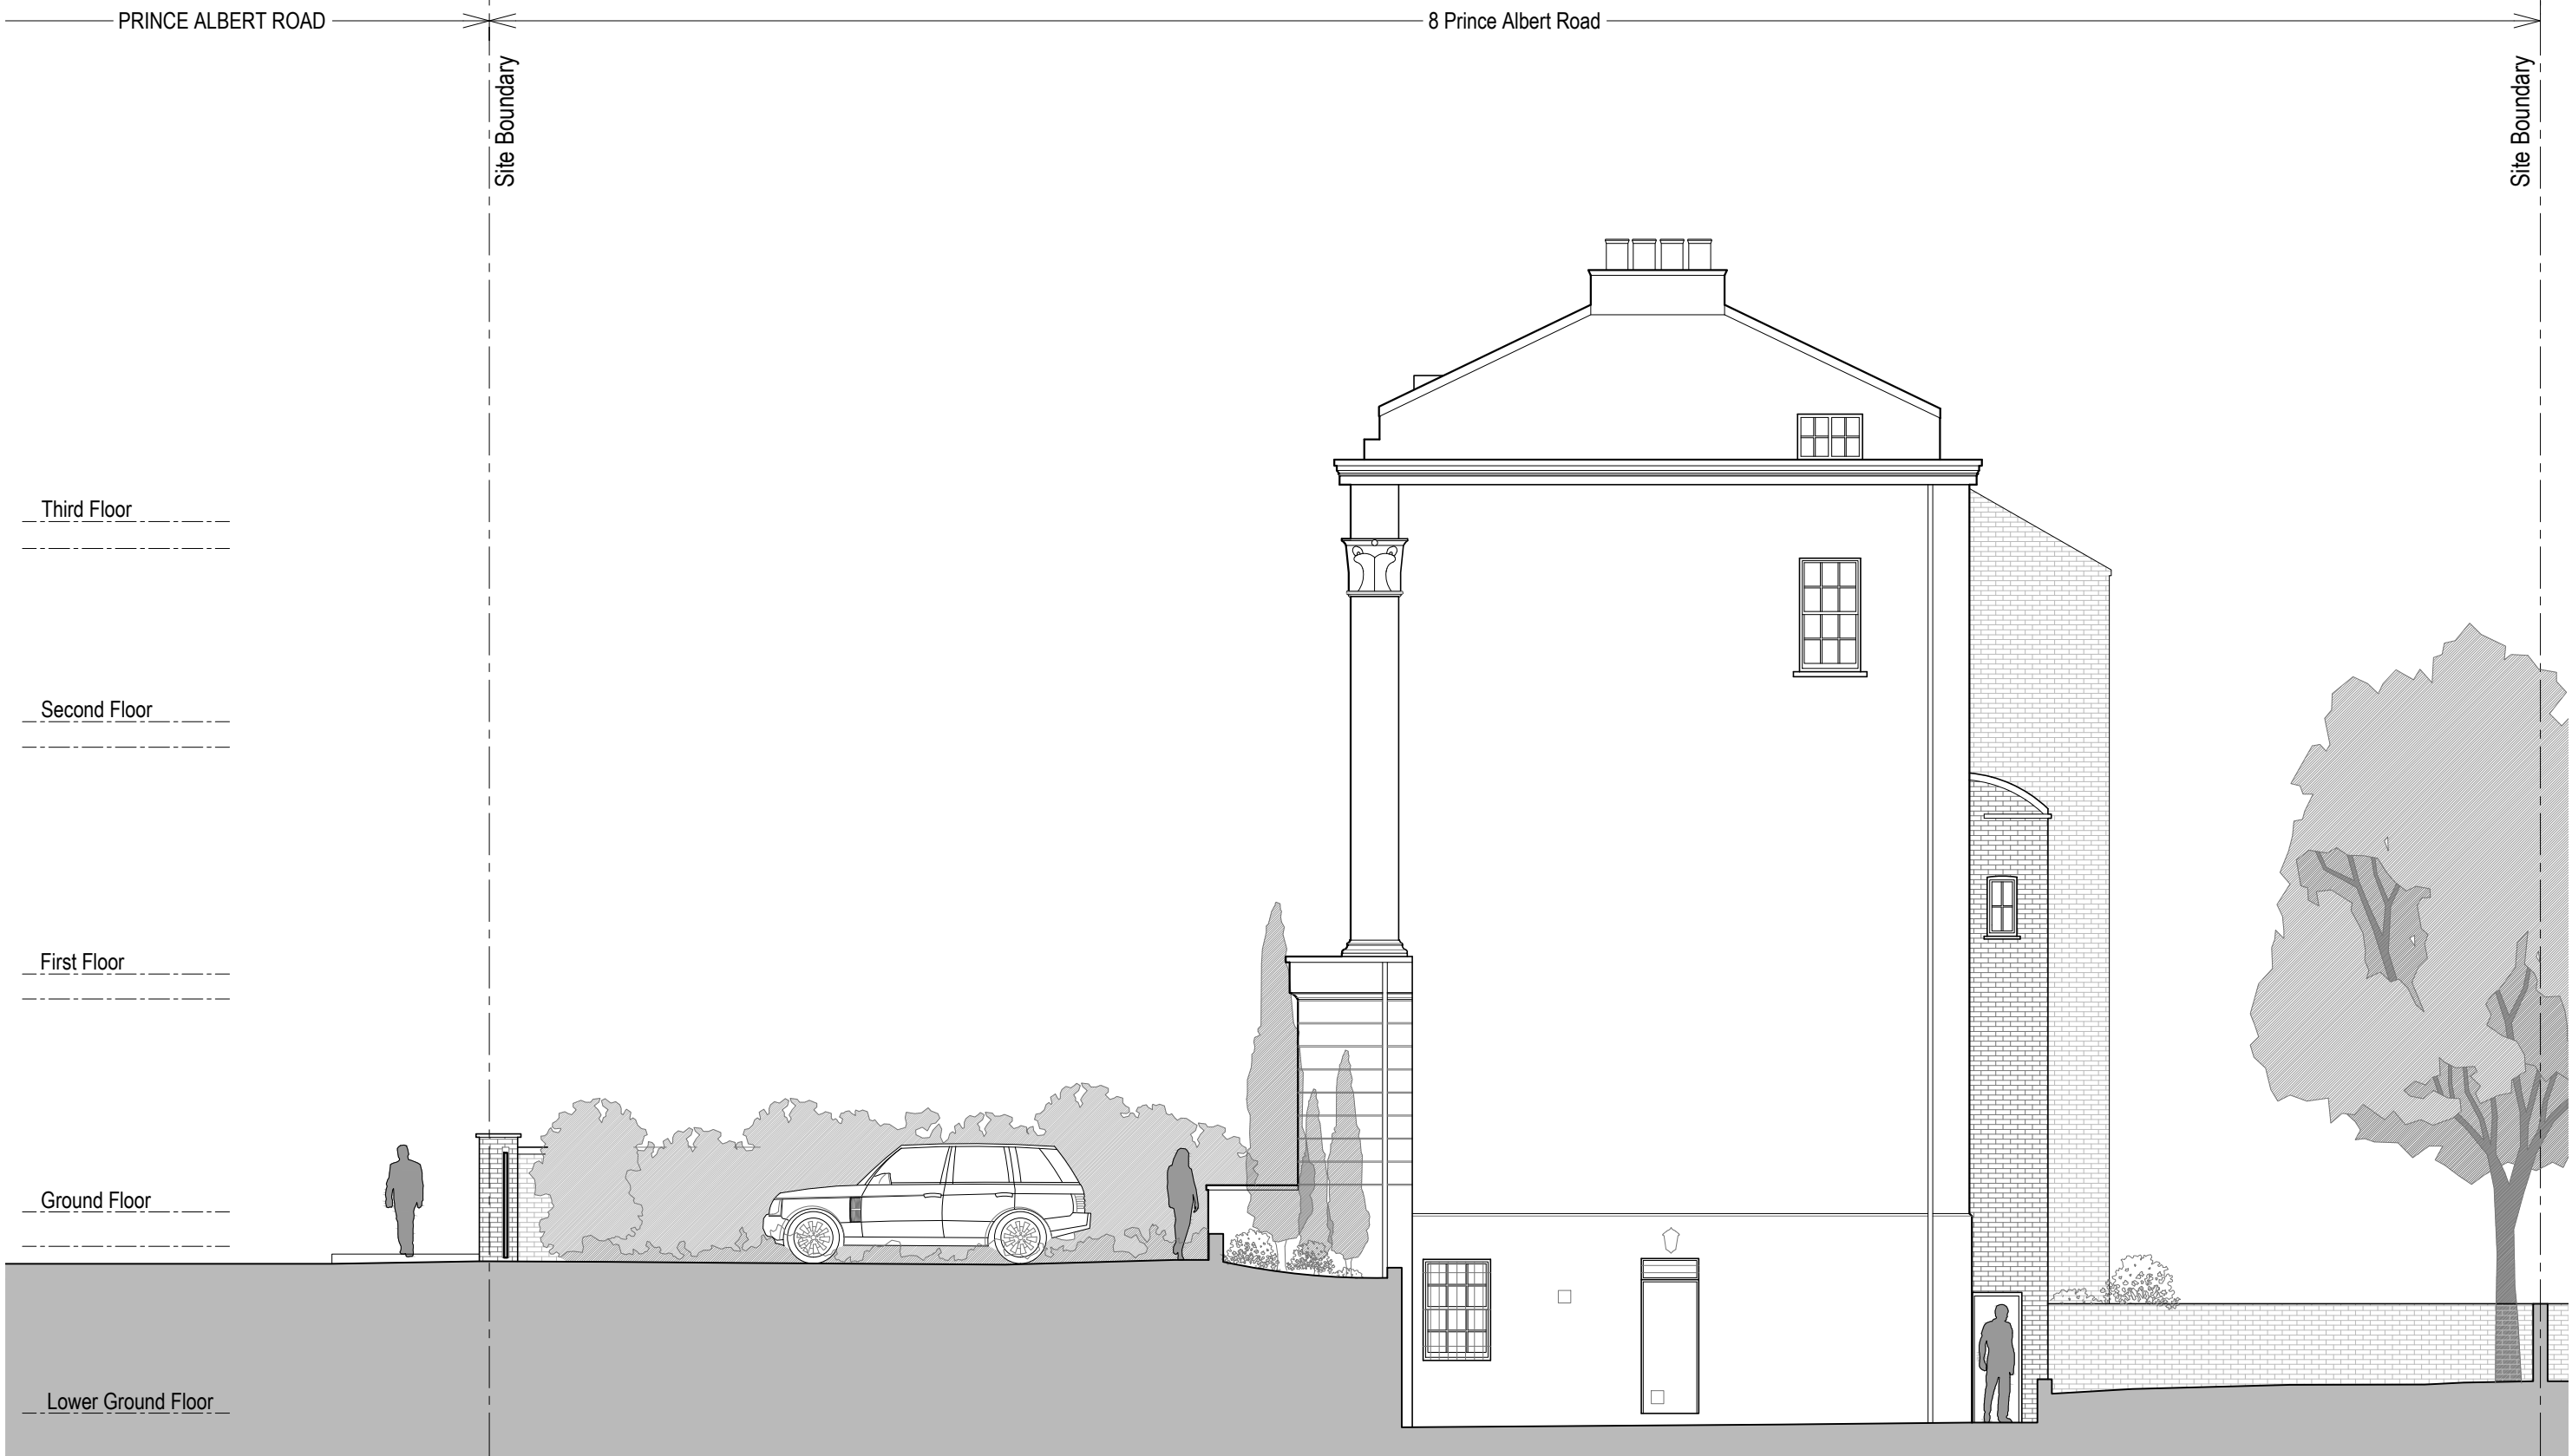

Existing Side Elevation

 

Issued For

PLANNING

General Notes:

THIS DRAWING HAS BEEN PREPARED BY DS DESIGN SOLUTIONS AND THE DATA CONTAINED HEREIN MAY BE USED OR REPRODUCED ONLY WITH DS DESIGN SOLUTIONS' APPROVAL.

Rev.	Description	Date	Signed	Checked

--

Scale 1:100 @ A3

1:50 @ A1

Scale	Date	Drawn by	Checked by
1:100 @ A3	19.01.2016	AL	DS
Drawing Title			
Existing Elevation Side Elevations			
Project			
8 Prince Albert Road London NW1 7SR			



design solutions

561 Finchley Road
London NW3 7BJ
Phone 020 7433 3939
Fax 020 7794 4279
www.DesignSolutionsUK.com

Project no.	Drawing no.	Revision
14/0313	023	P00