




Scale 1:100

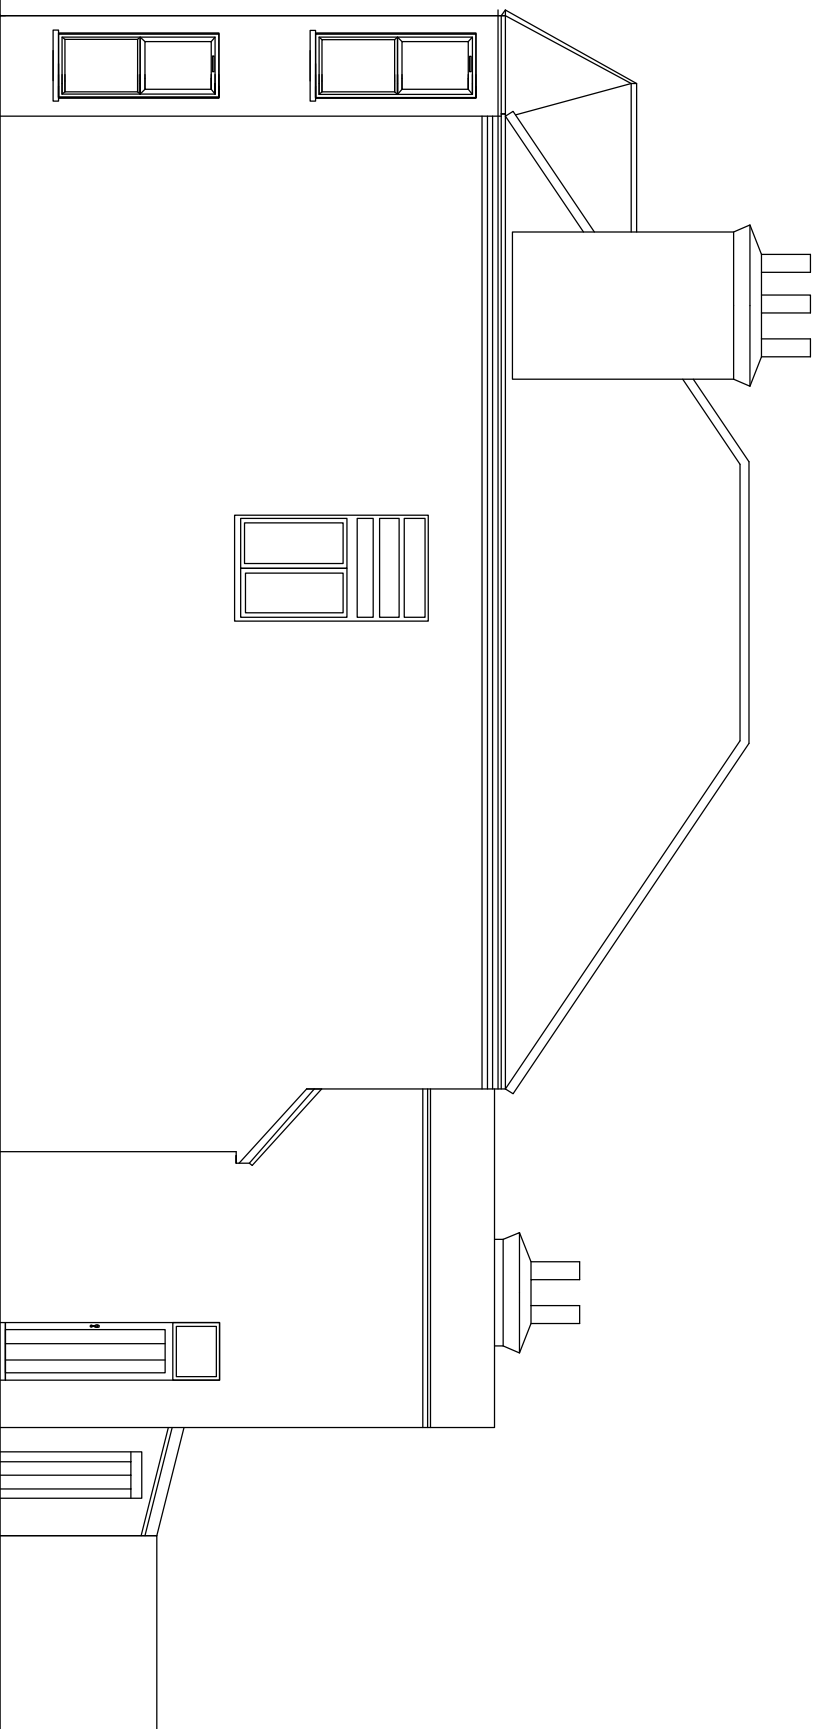

EXISTING REAR ELEVATION



EXISTING SIDE ELEVATION

**DD Associates**

PROPERTY DESIGN CONSULTANTS

Langton House – 51 Fortescue Street

Norton St. Philip

Somerset BA2 7PE

t : 0 7 7 2 3 6 0 3 7 8 9

e : david@ddpm.co.uk

London & Bath



**IStructE**

Drawing Title

8 MANSTONE ROAD

LONDON NW3 3XG

For Mr. Bentaleb

Job title

PROPOSED LOFT CONVERSION

EXISTING ELEVATIONS

Scale

1:100 (A3)

Date Jan 2016

Drawn DD

Drq.No.

151620 / P03

Job No.

Rev

Description

Date