

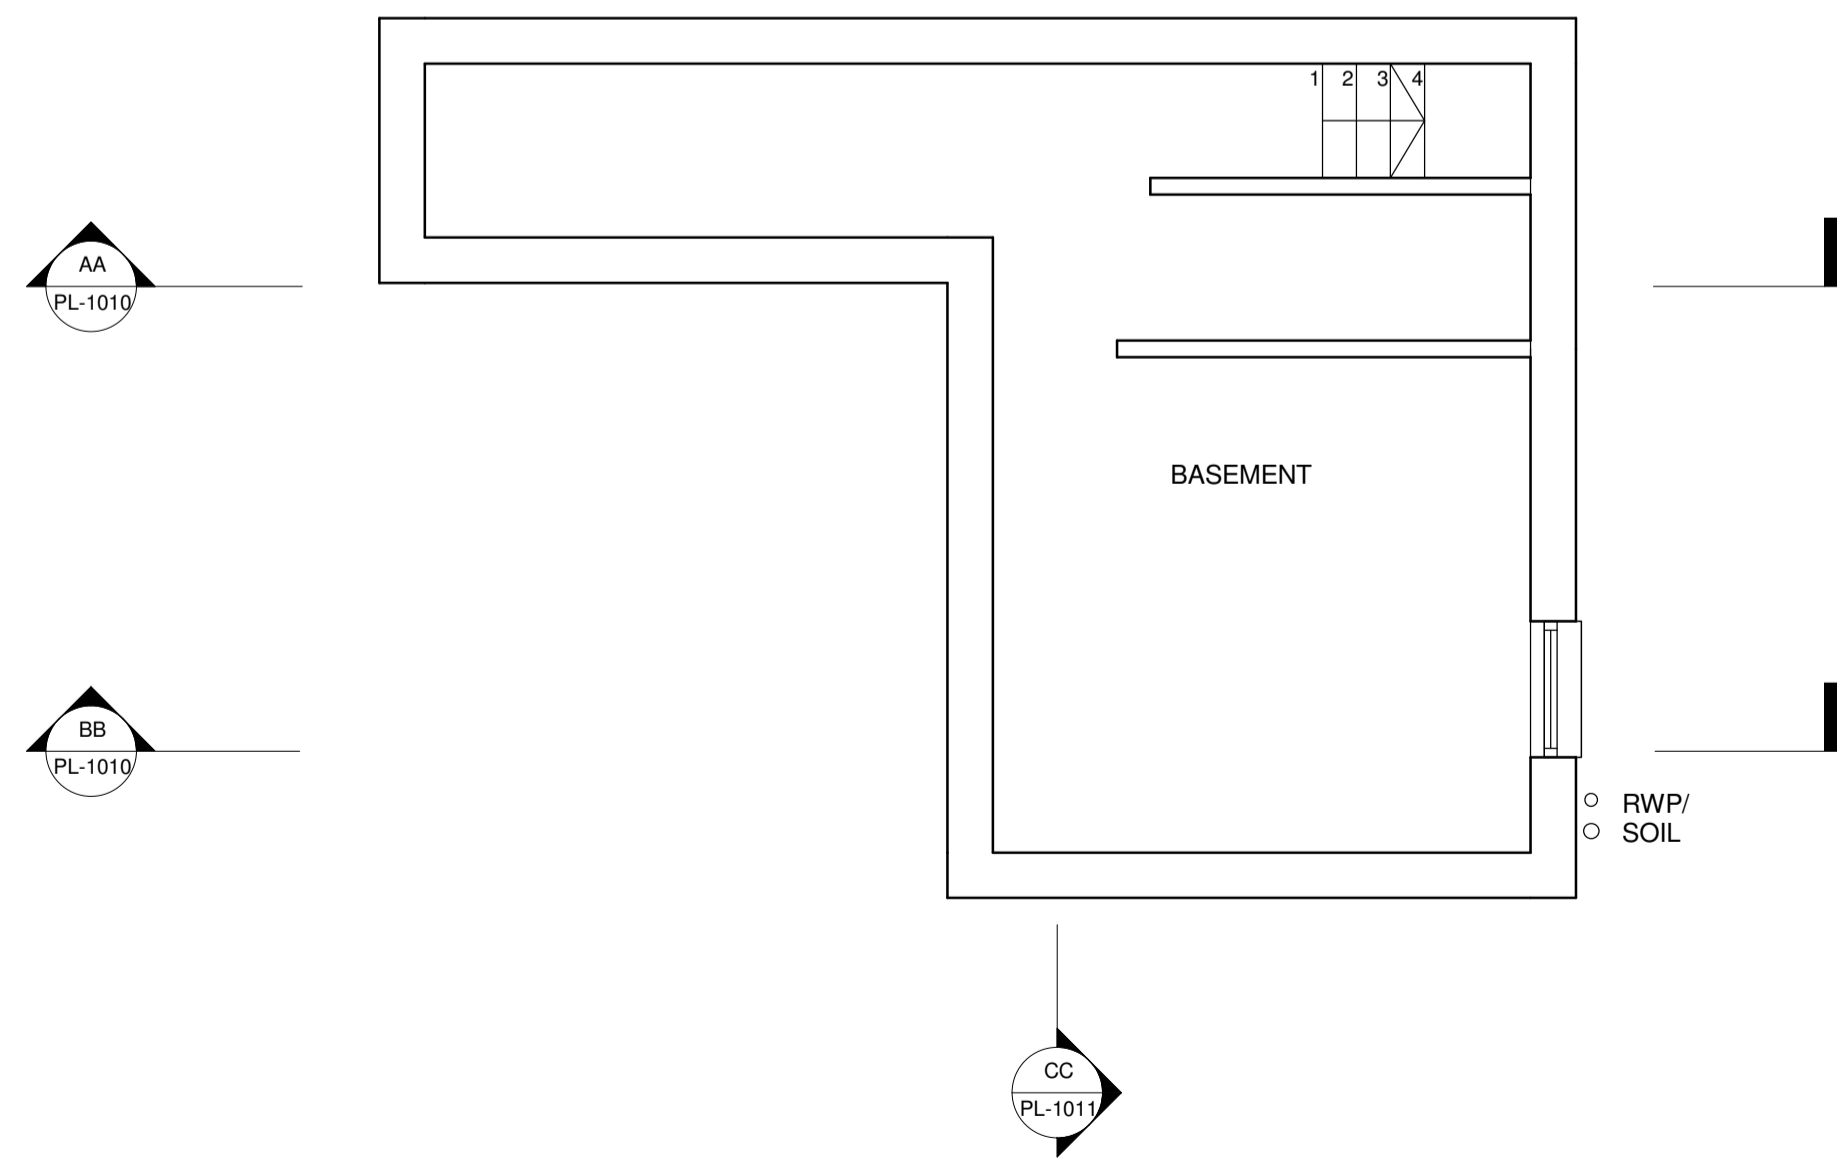


01 EXISTING GROUND FLOOR PLAN
1:50

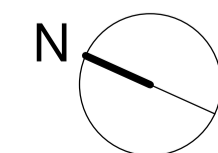

02 EXISTING BASEMENT PLAN
1:50

 

Rev	Date	Description of Revision	Drawn	Check	Appr
00	18.02.2016	FOR PLANNING	CC	GF	

Graham Ford Architects
 Britannia House
 11 Glenthorne Road
 London W6 0LH
 +44 (0)208 748 2024
 +44 (0)7949495261
 graham@grahamfordarchitects.com

Project
 140A IVERSON ROAD
 NW6 2HH

Drawing Title
 EXISTING FLOOR PLANS

Designed	G.F.	Signed		Date
Drawn		Signed		Date
Checked	G.F.	Signed		Date
Approved		Signed		Date
Scale(s)	1:50@A1		1:100@A3	
Drawing Number	PL-1001			Revision
				00