



**01** EXISTING SOUTH ELEVATION  
1:50

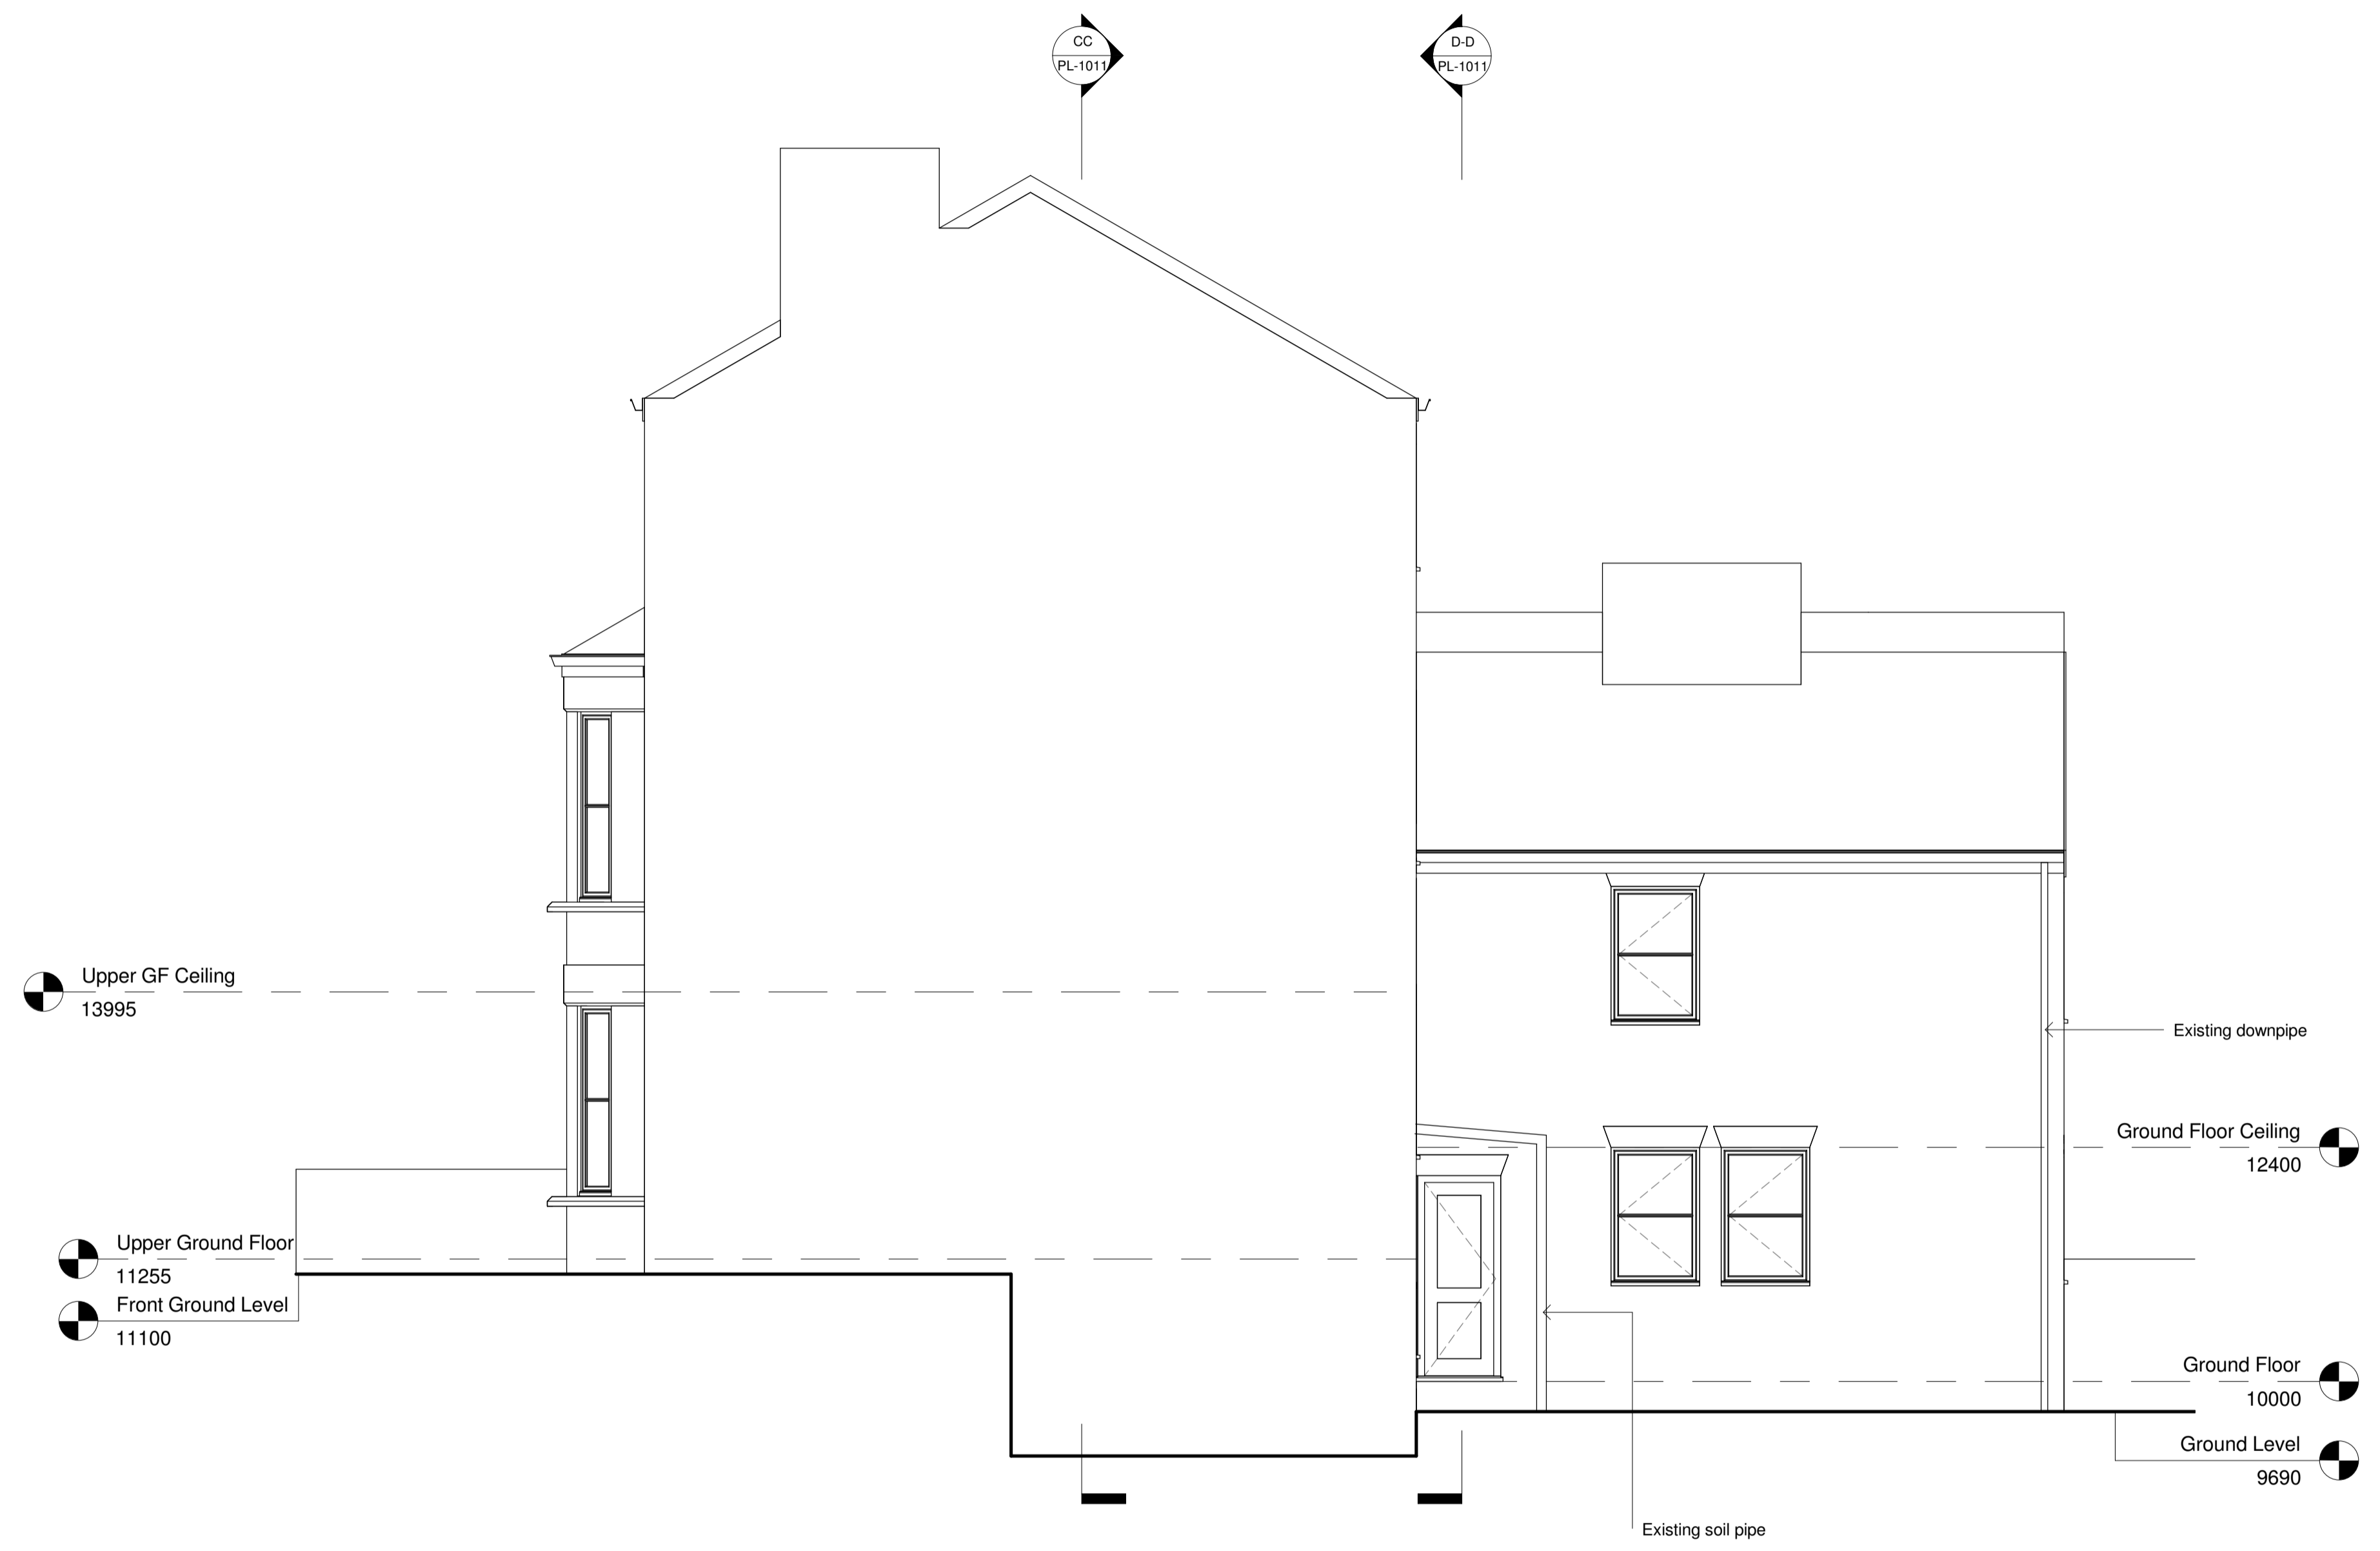

**02** EXISTING WEST ELEVATION  
1:50

 

Rev	Date	Description of Revision	CC	GF	Appr
00	18.02.2015	FOR PLANNING			

Graham Ford Architects  
 Britannia House  
 11 Glenthorne Road  
 London W6 0LH  
 +44 (0)208 748 2024  
 +44 (0)7949495261  
 graham@grahamfordarchitects.com

Project  
 140A IVERSON ROAD  
 NW6 2HH

Drawing Title  
 EXISTING ELEVATIONS

Designed	G.F.	Signed		Date
Drawn		Signed		Date
Checked	G.F.	Signed		Date
Approved		Signed		Date

Scales: 1:50@A1 1:100@A3  
 Drawing Number: PL-1020 Revision: 00