



01 PROPOSED SOUTH ELEVATION
1:50

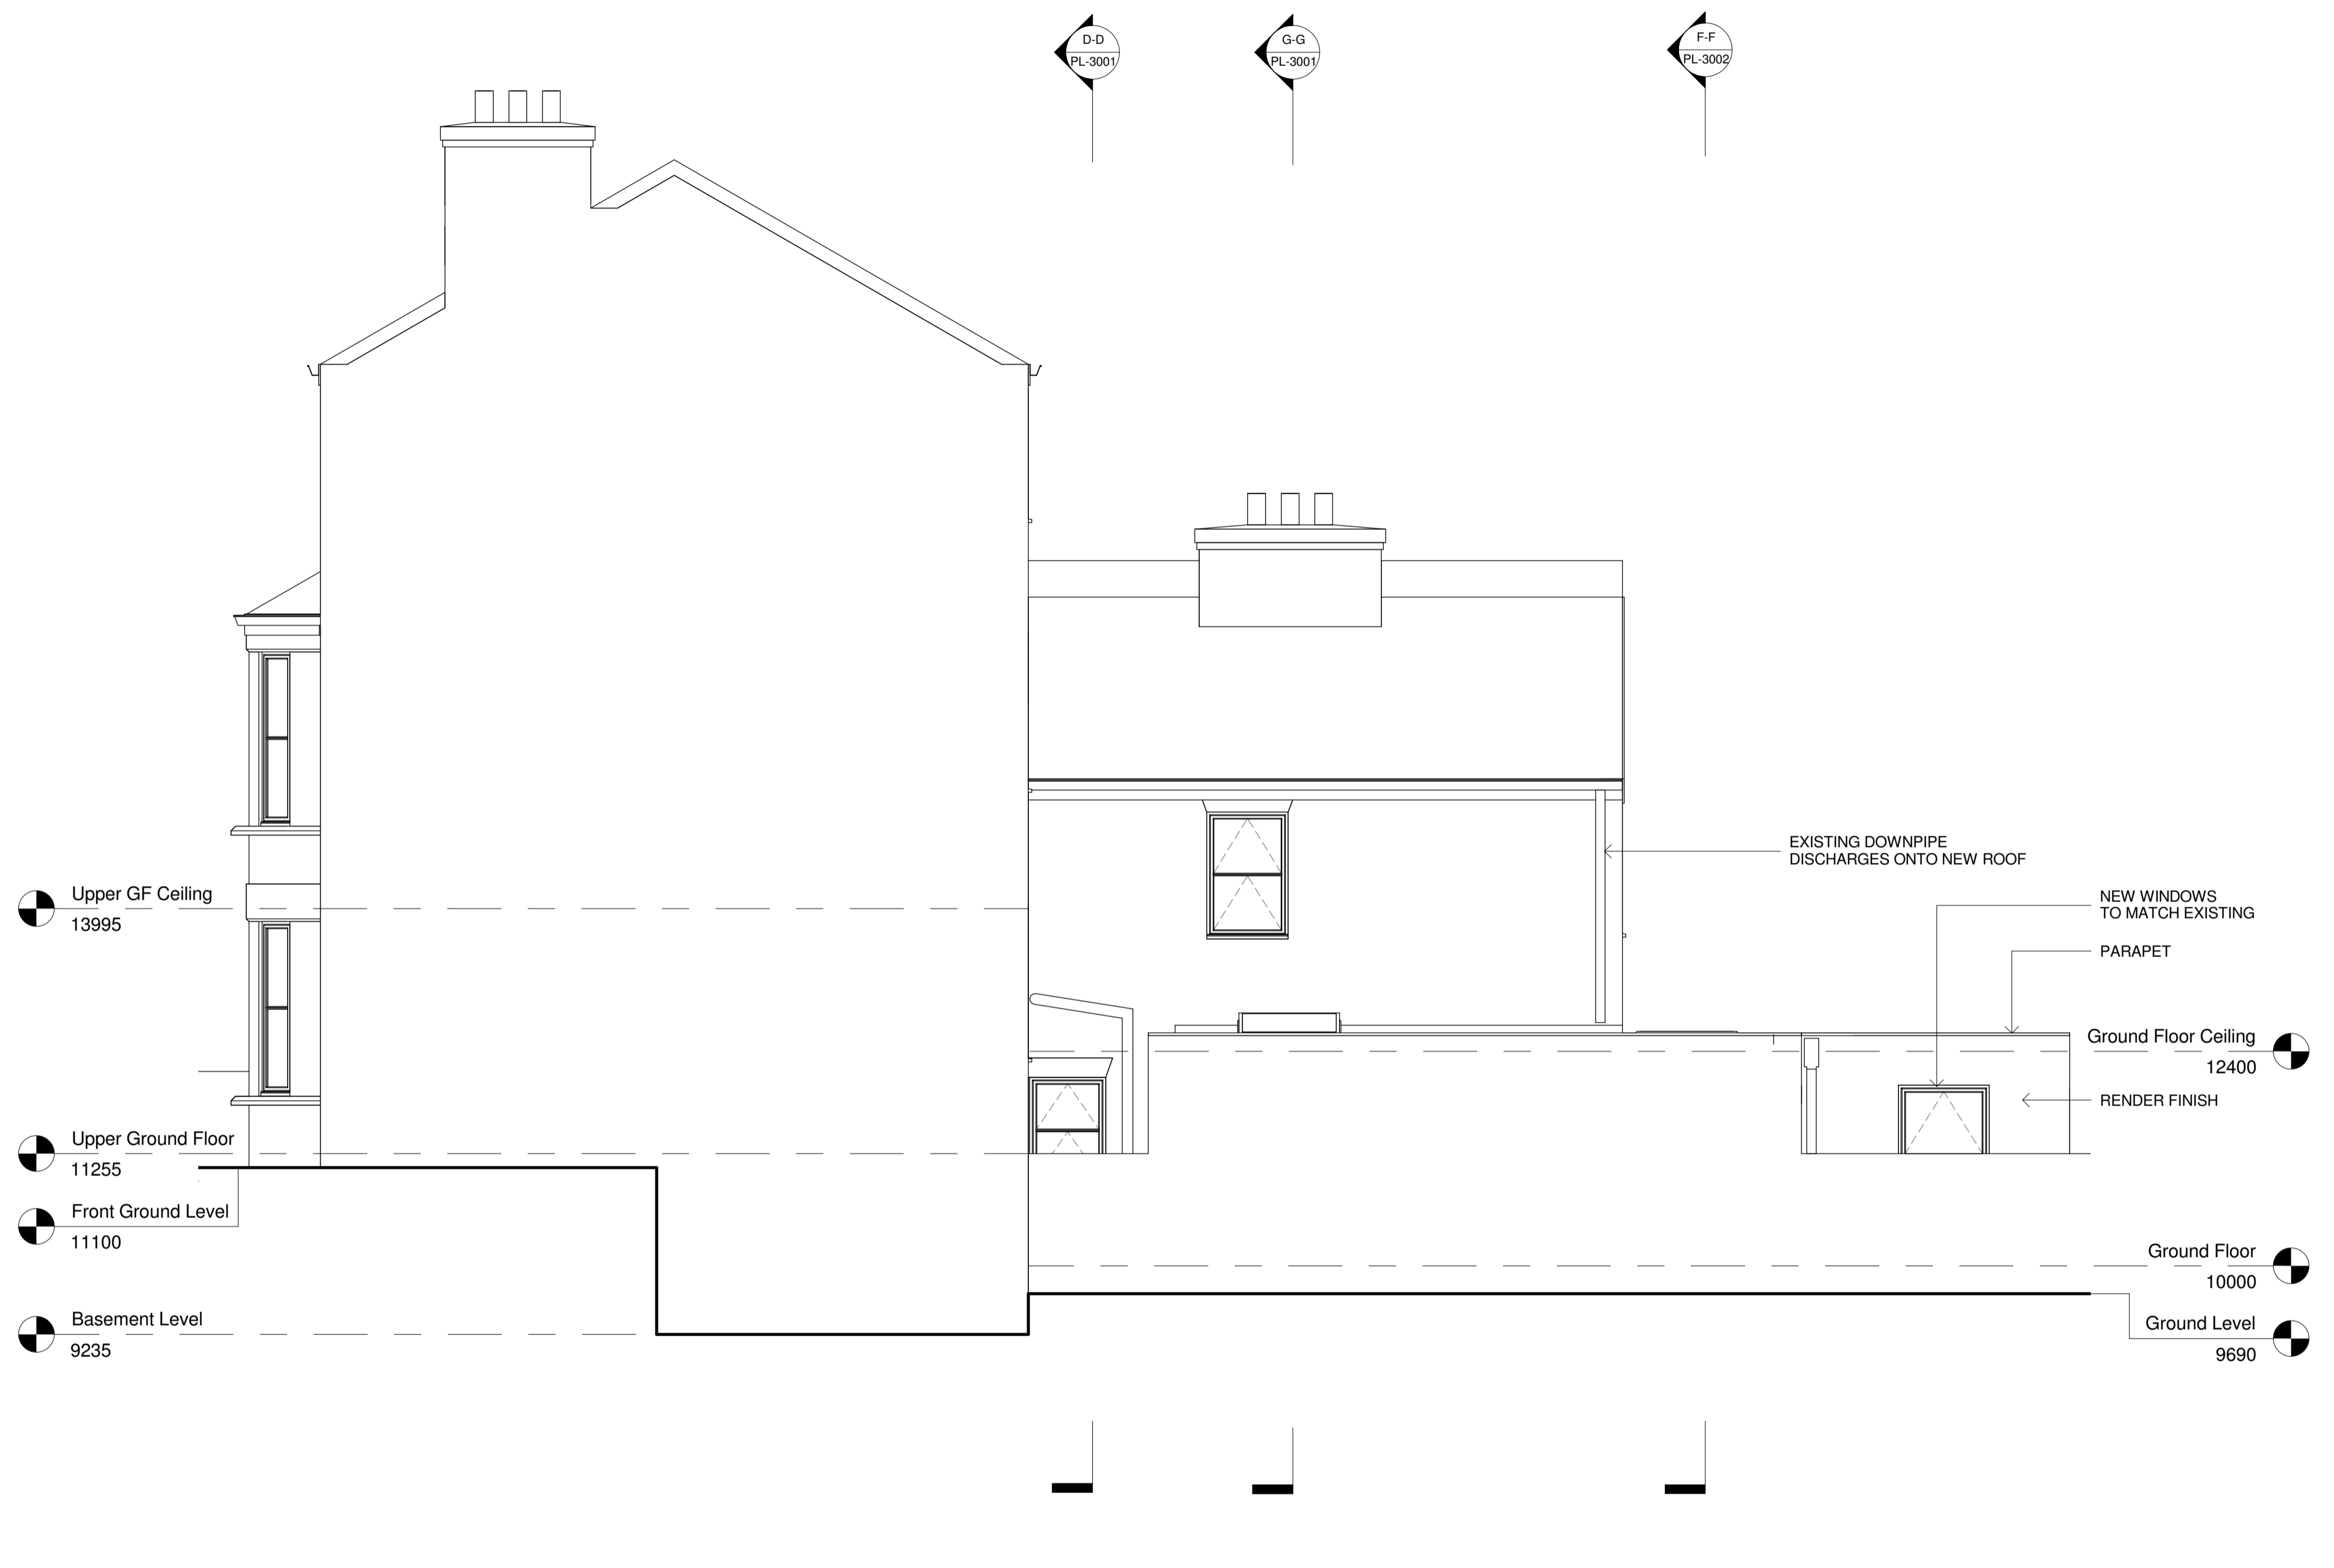

02 PROPOSED WEST ELEVATION
1:50

 

Rev	Date	Description of Revision	CC	GF	Appr
00	18.02.2015	FOR PLANNING			

Graham Ford Architects
 Britannia House
 11 Glenthorne Road
 London W6 0LH
 +44 (0)208 748 2024
 +44 (0)7949495261
 graham@grahamfordarchitects.com

Project
 140A IVERSON ROAD
 NW6 2HH

Drawing Title
 PROPOSED ELEVATIONS

Designer	G.F.	Signed	Date
Drawn		Signed	Date
Checked	G.F.	Signed	Date
Approved		Signed	Date
Scale(s)	1:50@A1	1:100@A3	
Drawing Number	PL-4000	Revision	00