



**DRAWING NO. 001 - EXISTING FLOOR PLANS**  
**Unit 5, 29-33 Chalk Farm Road, London NW1 8AG**

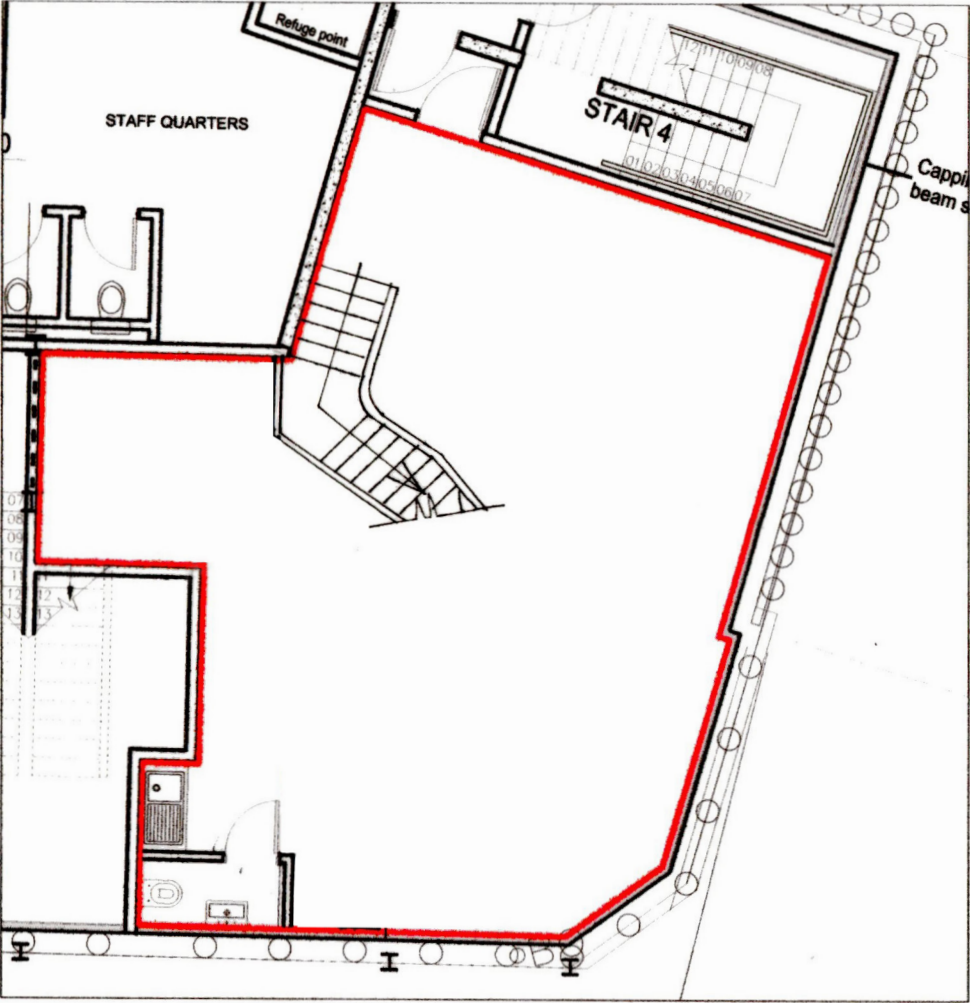

**Lower Ground Floor**

Scale 1:100 (A4)

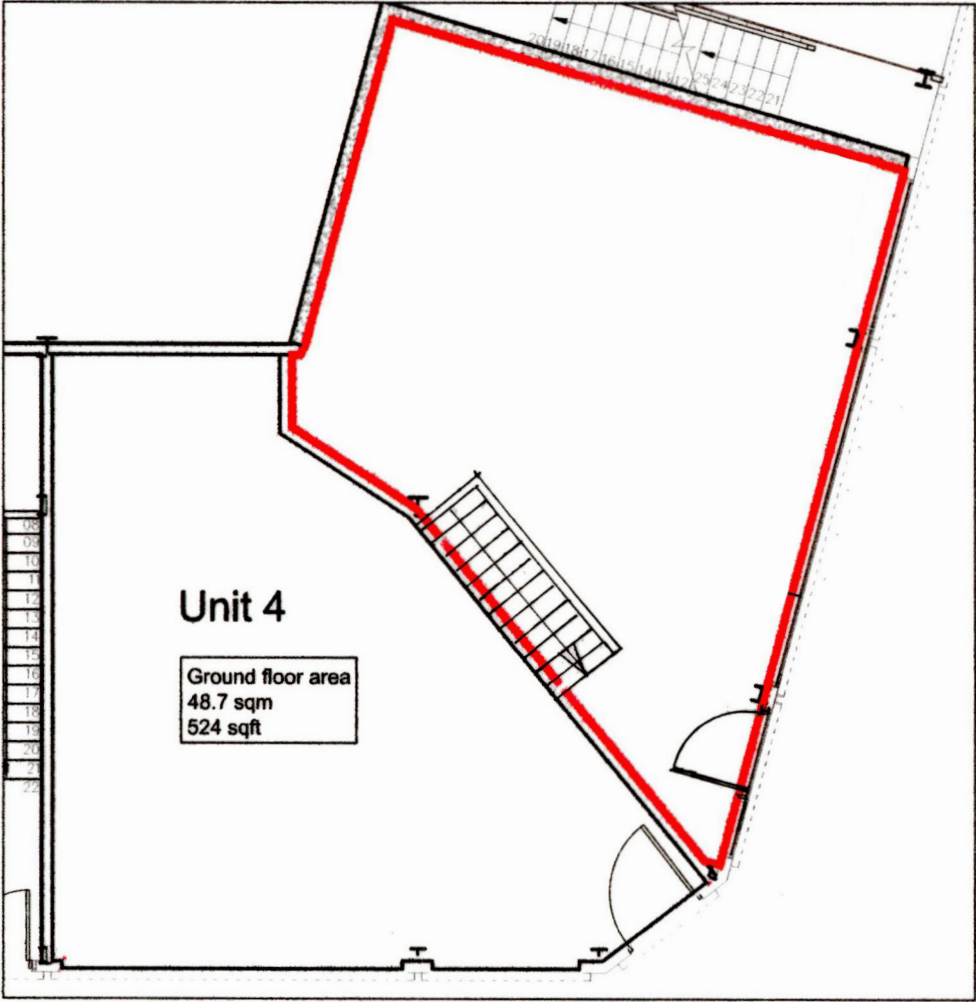

**Ground Floor**

Scale 1:100 (A4)

