




Site Plan 1:1250

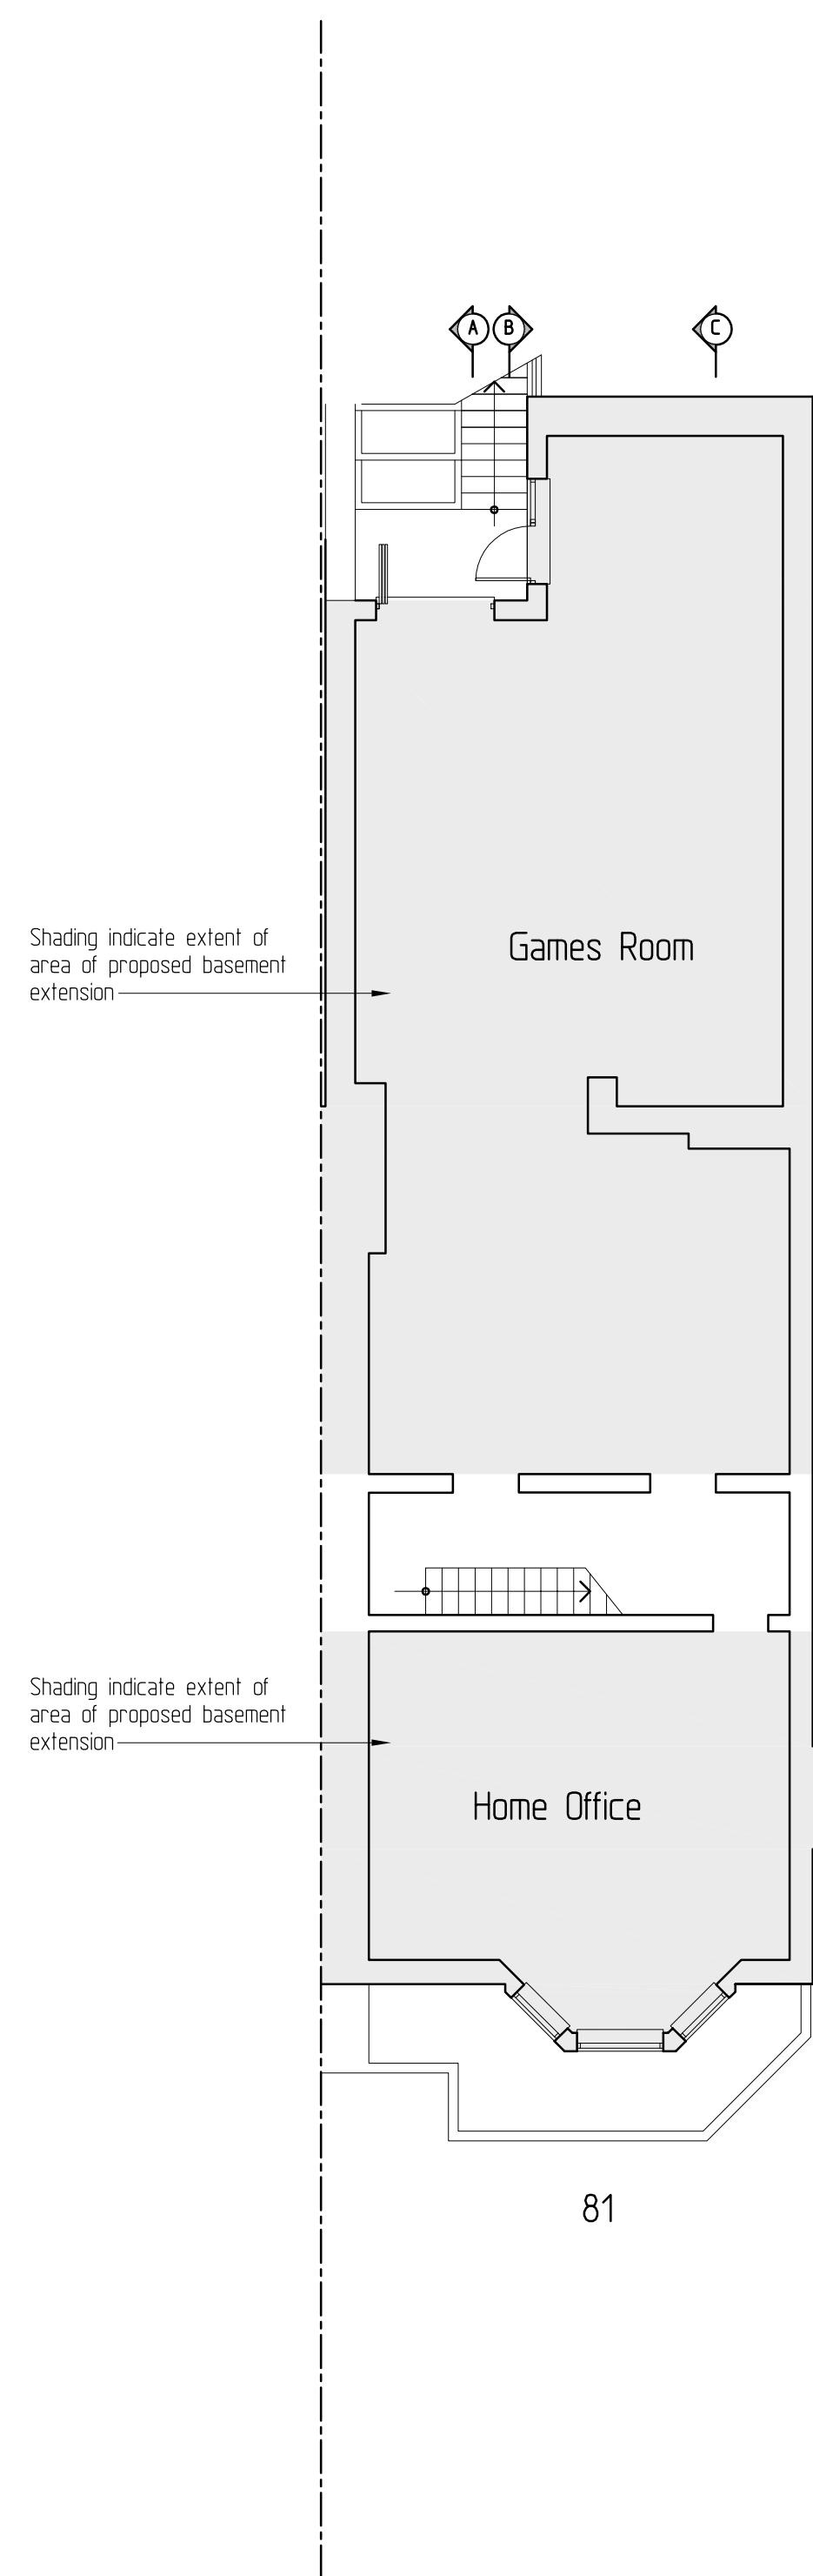

81

 


79

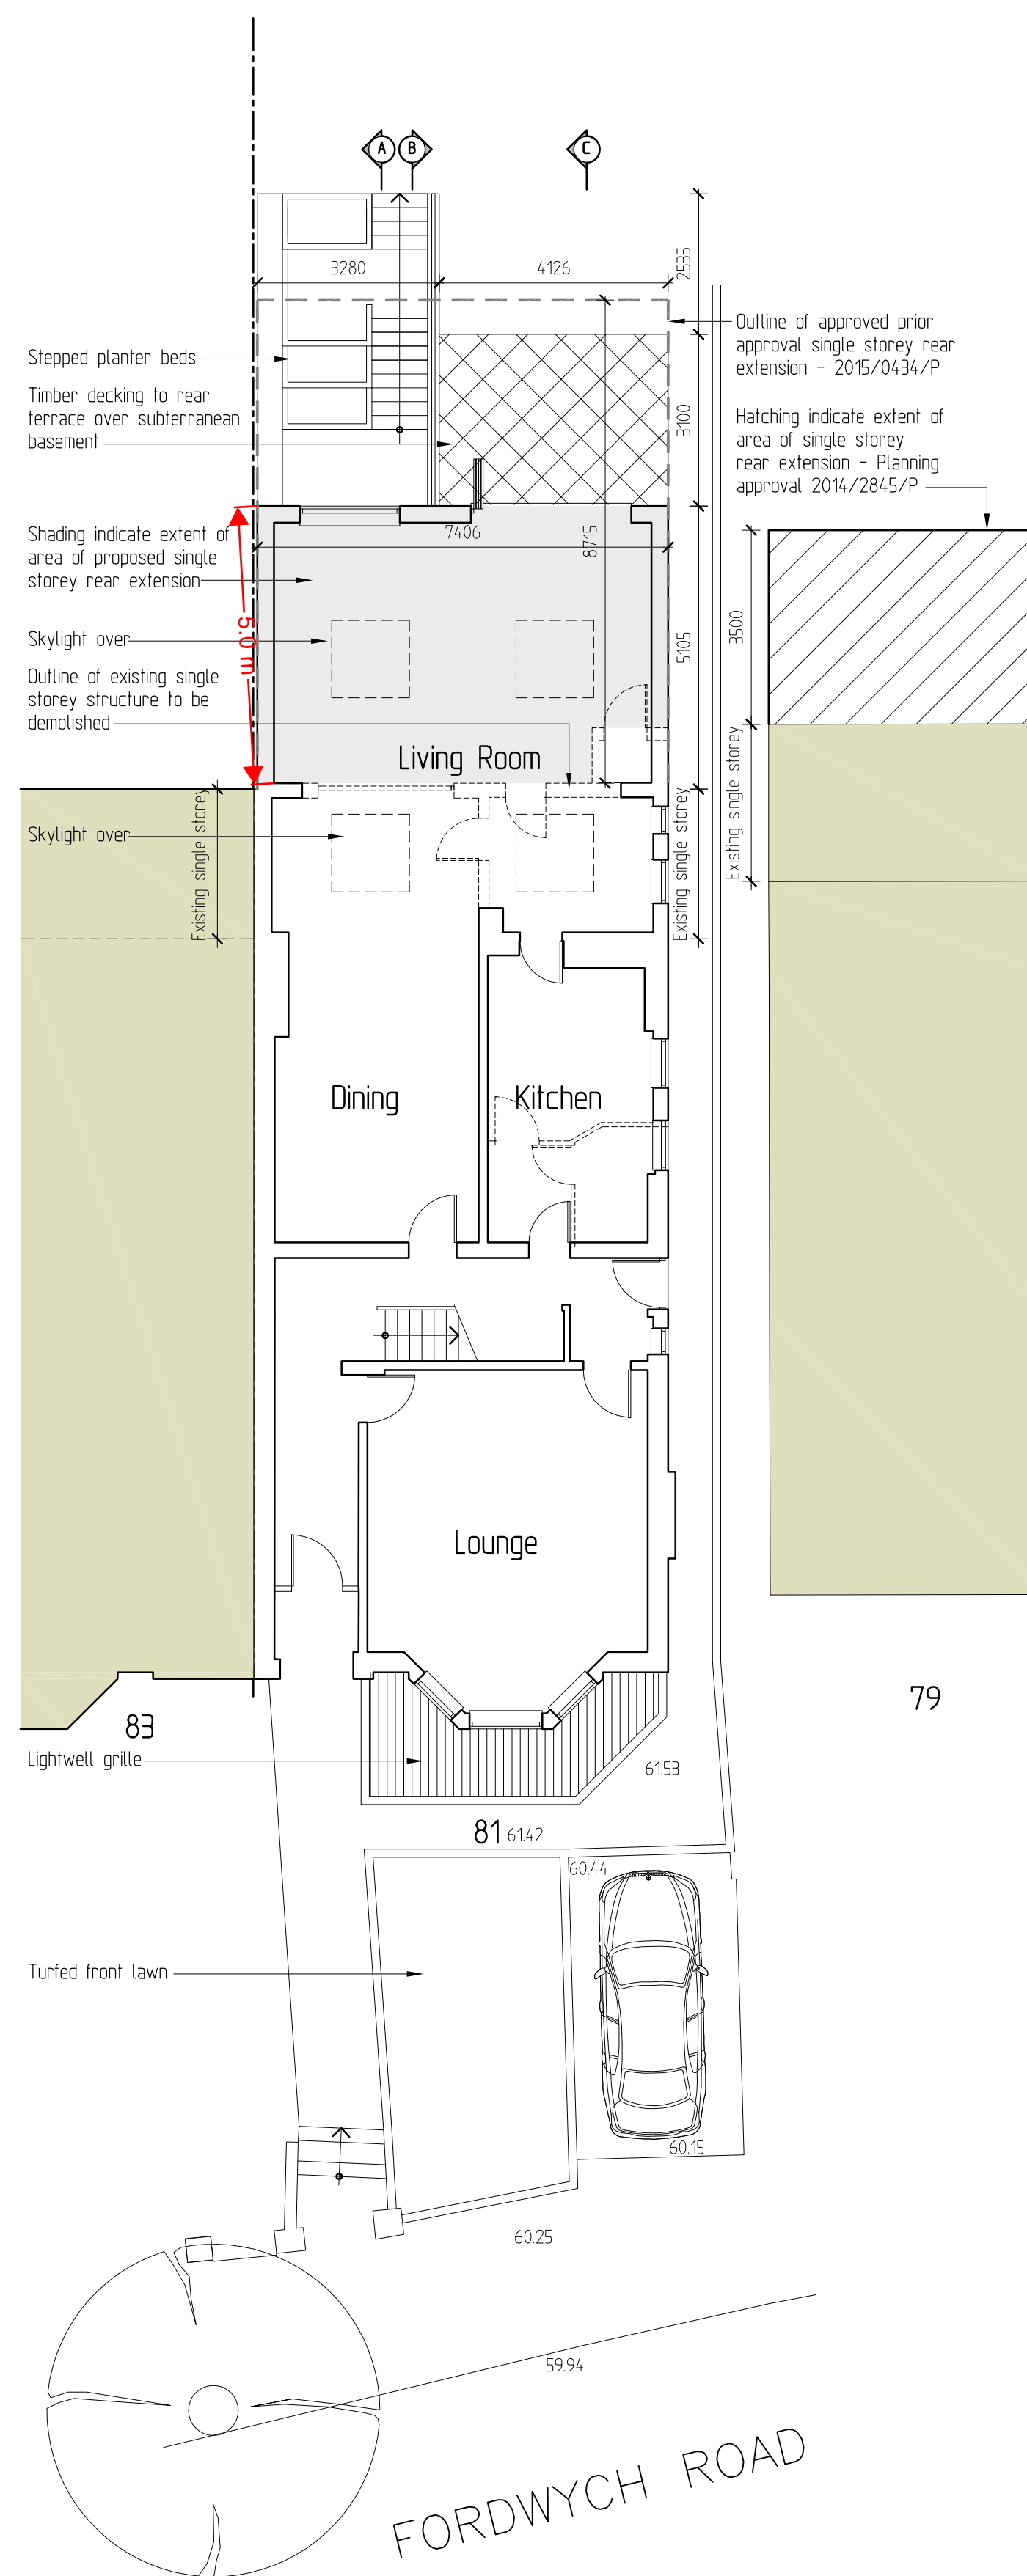

83

79

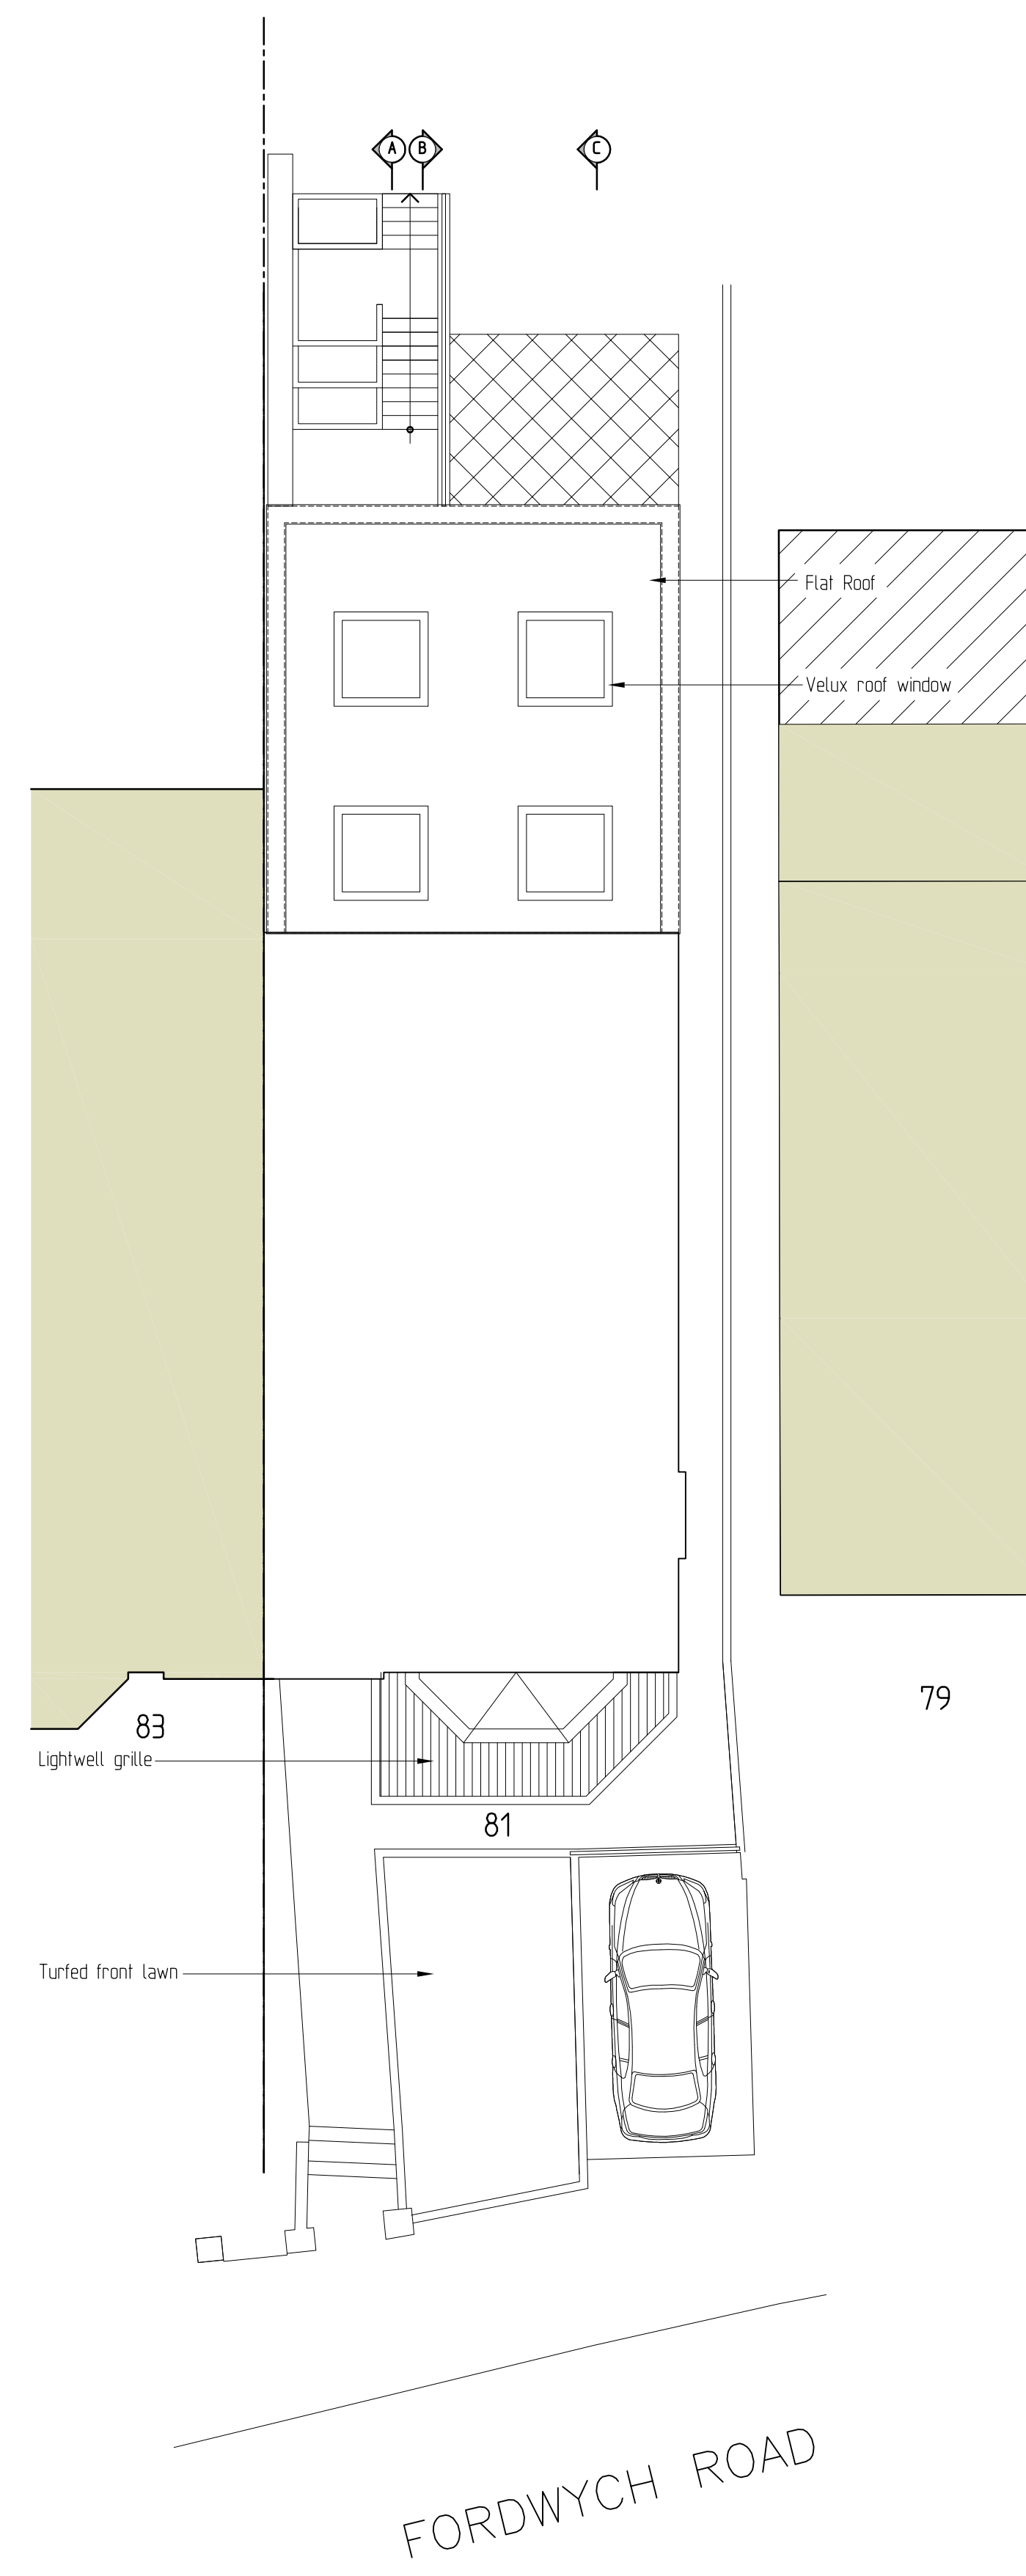

83

79

Rev C Addition information indicated 05/02/16

Basement Extension to
81 Fordwych Road West Hampstead
London
Project :

Basement Extension
Scheme Proposal - FLOOR PLANS
Title :

Client :

Zyntax
LIMITED
Chartered Architects
8 Arborfield Close, Slough
Berkshire SL1 2JW
Tel 01753 52944
reception@zyntaxarchitects.com

ZYNTAX LIMITED TRADING AS ZYNTAX CHARTERED ARCHITECTS

Date :	Scale :	Drawing No. :	Revision :
Oct 2015	1:100	31-14-EX21	C