




UPPER GROUND FLOOR PLAN

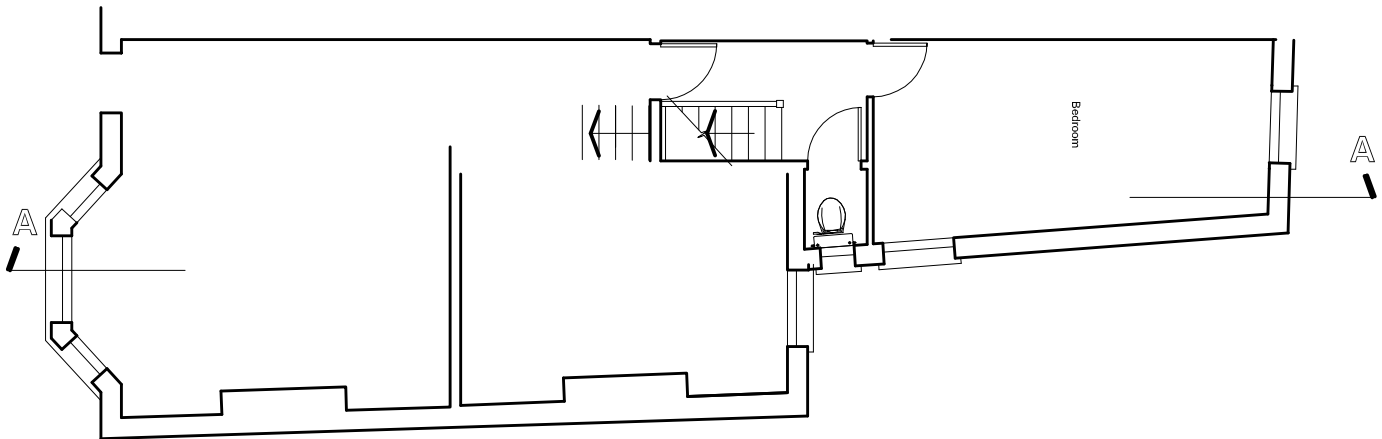


FIRST FLOOR PLAN

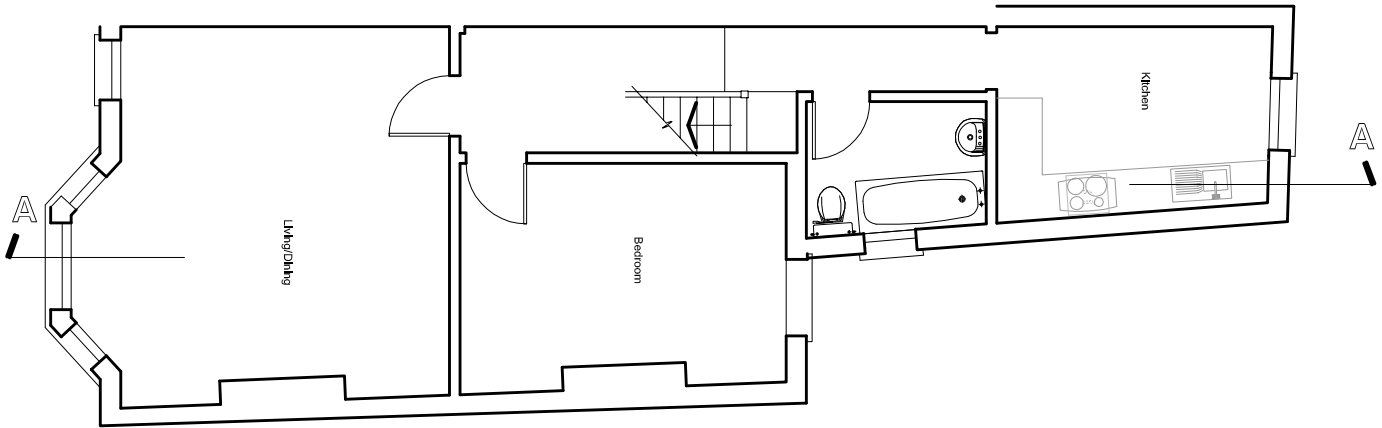

LOFT FLOOR PLAN

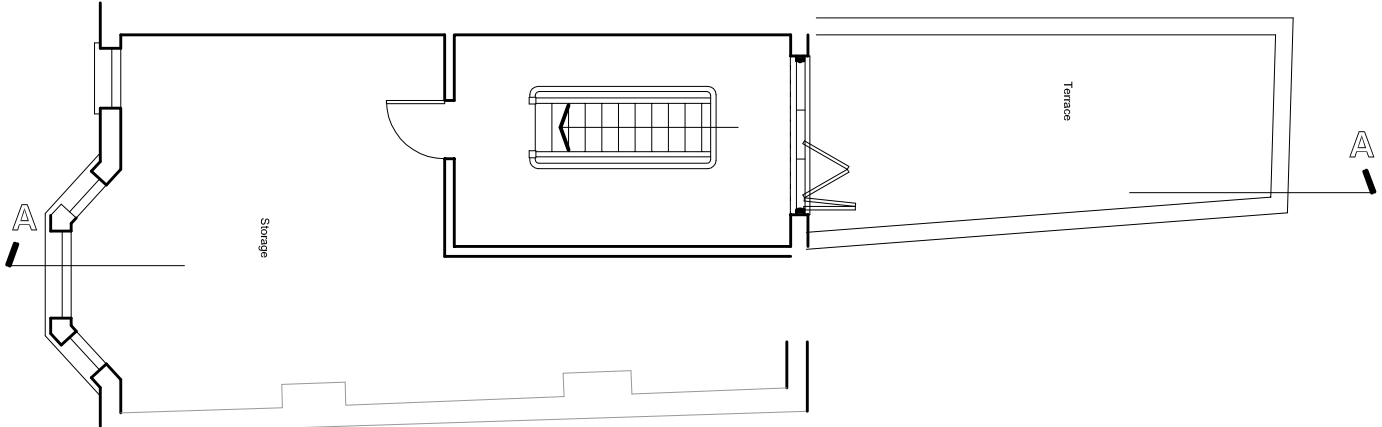

A4

 

Yiannis Pareas Chartered Architects
 82 Mill Lane
 London NW6 1NL
 Tel 020 7431 5022 fax 020 7435 6571

FLAT 2
 33 GLADYS ROAD
 LONDON NW6 2PU
 SCALE 1:100

FLOOR PLANS
 AS EXISTING

DRAWING NO 643/1