




FRONT ELEVATION

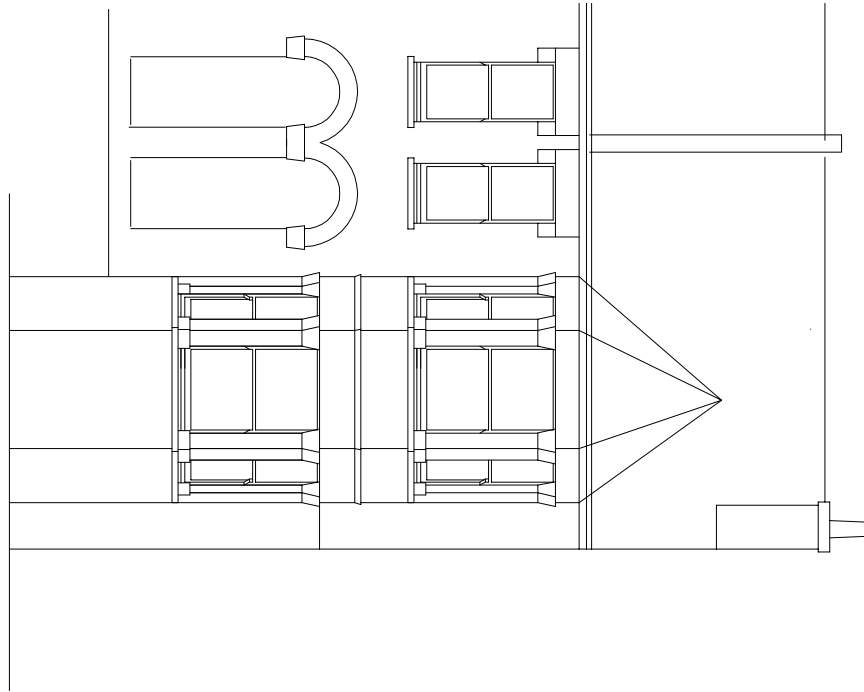

REAR ELEVATION

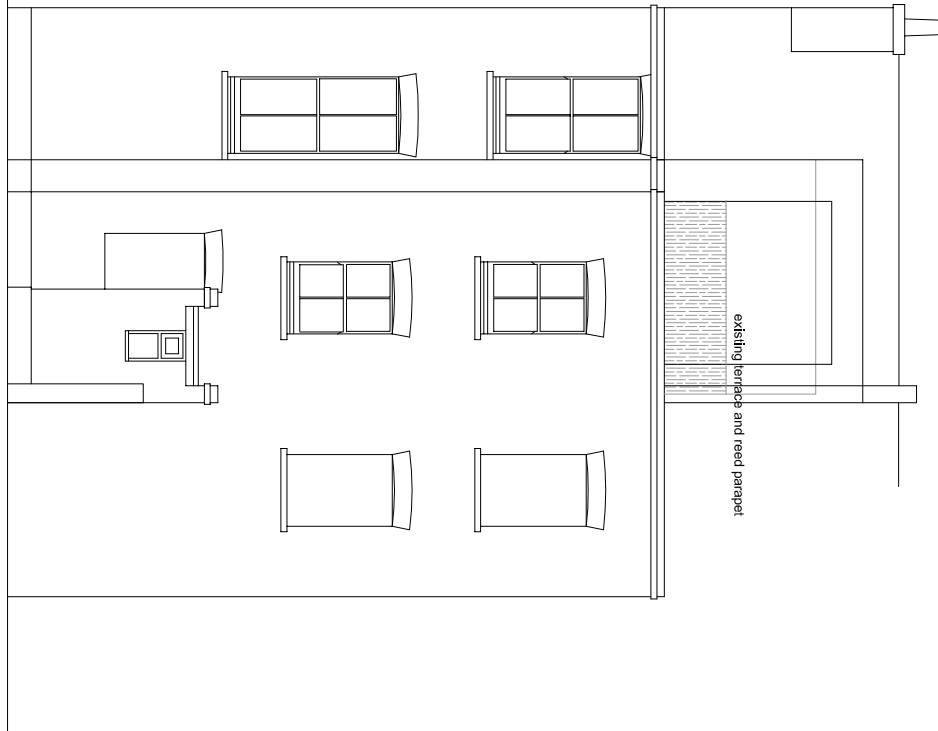

A4

 

Yiannis Pareas Chartered Architects
82 Mill Lane
London NW6 1NL
Tel 020 7431 5022 fax 020 7435 6571

FLAT 2
33 GLADYS ROAD
LONDON NW6 2PU
SCALE 1:100

ELEVATIONS
AS EXISTING

DRAWING NO 643/2