




UPPER GROUND FLOOR PLAN

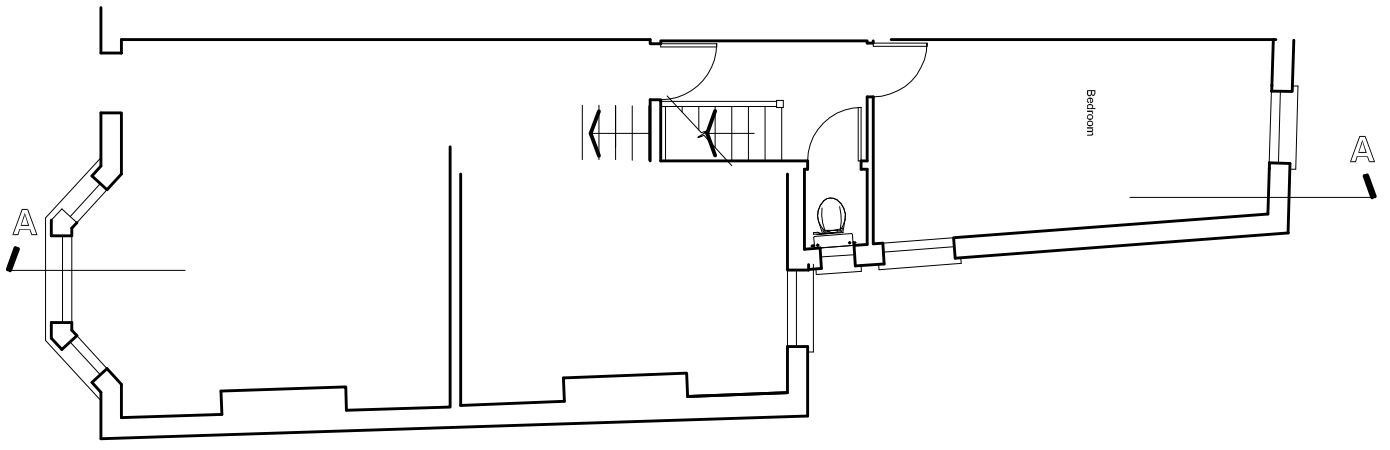

FIRST FLOOR PLAN

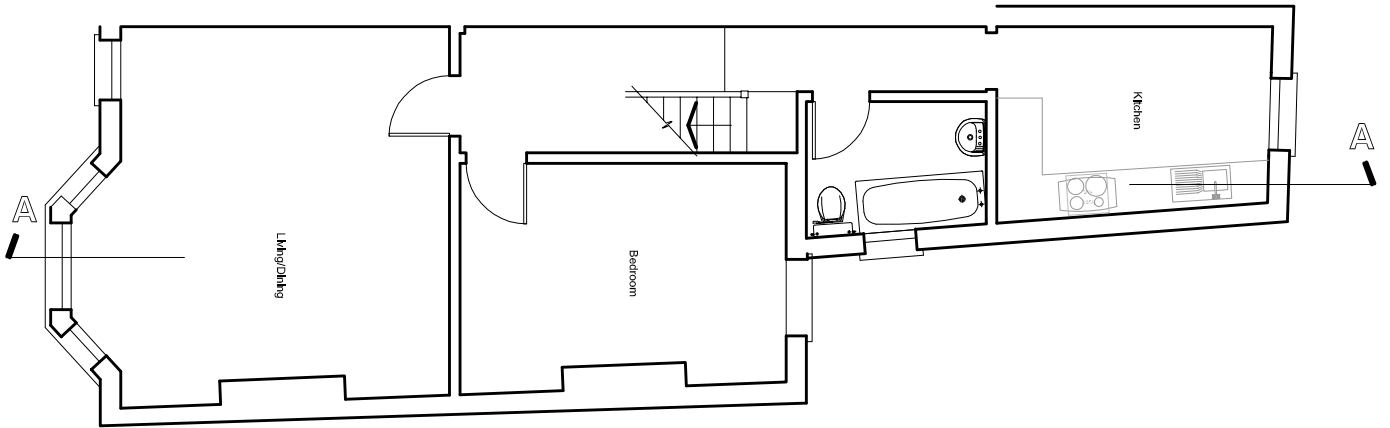

LOFT FLOOR PLAN

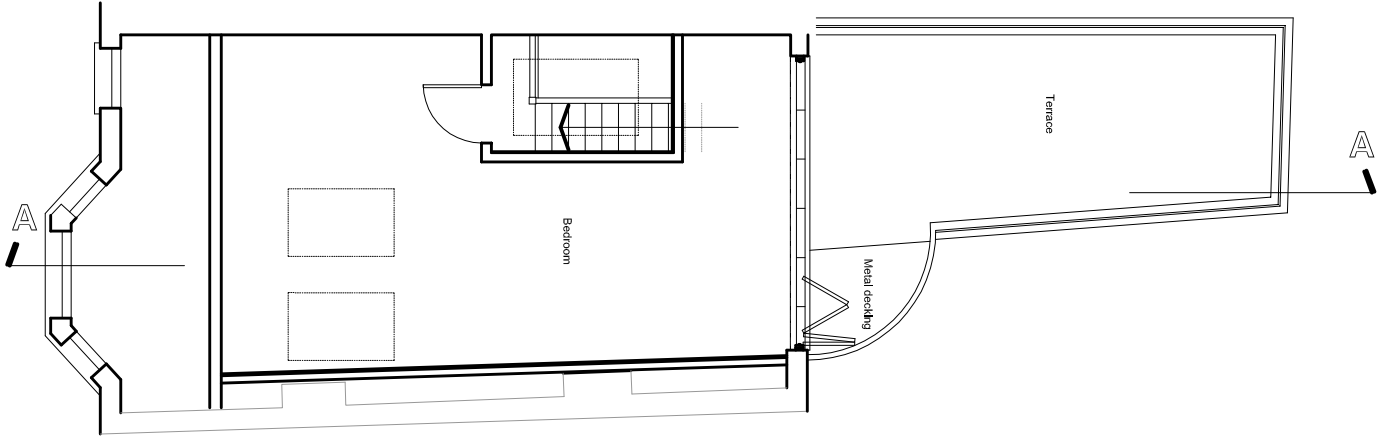

A4



Yiannis Pareas Chartered Architects  
 82 Mill Lane  
 London NW6 1NL  
 Tel 020 7431 5022 fax 020 7435 6571

FLAT 2  
 33 GLADYS ROAD  
 LONDON NW6 2PU  
 SCALE 1:100

FLOOR PLANS  
 AS PROPOSED

DRAWING NO 643/5