



4 Navigation Plan  
1:500 @ A1

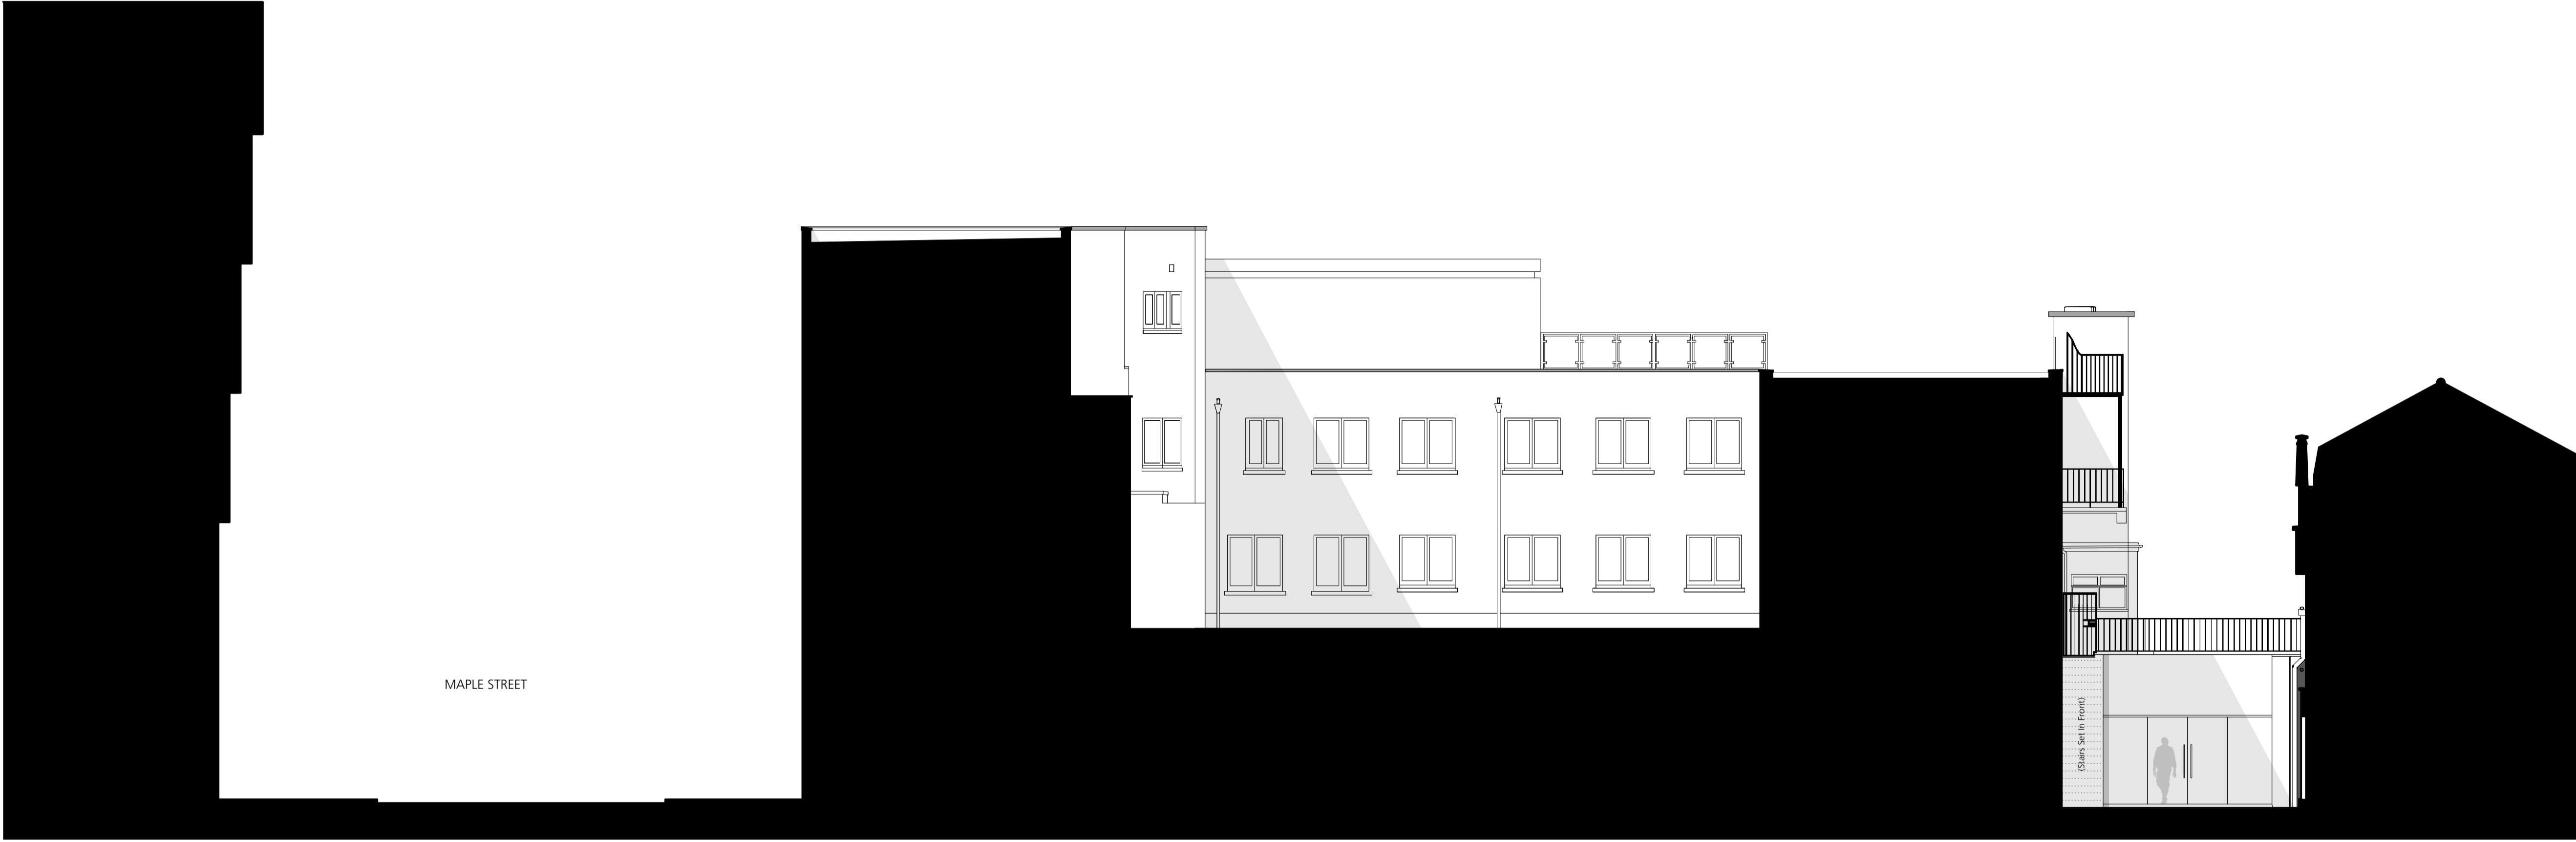

02 East Elevation  
1:100 @ A1

 

DRAWING NOTES:

All dimensions to be checked on site prior to commencement of any works, and/or preparation of any shop drawings.

Sizes of and dimensions to any structural elements are indicative only. See structural engineers drawings for actual sizes/dimensions.

Sizes of and dimensions to any service elements are indicative only. See service engineers drawings for actual sizes and dimensions.

This drawing to be read in conjunction with all other Architect's drawings, specifications and other Consultants' information.

All proprietary systems shown on this drawing are to be installed strictly in accordance with the Manufacturers/Suppliers recommended details.

Any discrepancies between information shown on this drawing and any other contract information or manufacturers/suppliers recommendations is to be brought to the attention of the Architect.

DO NOT SCALE FROM THIS DRAWING.

DRAWING NOTES:	

REVISION	DATE

DRAWING	
Existing East Elevation	
SCALE	1:100 @ A1 (1:200 @ A3)
DATE	DEC 2015
DWG No.	881_EE-02
DRAWING STATUS	PLANNING
Information contained on this drawing is the sole copyright of Buckley Gray Yeoman and is not to be reproduced without their permission.	

DRAWING FILE REF	
DRAWN BY JD	
REVISION	CLIENT
NFU Mutual	
PROJECT	
4-8 Maple Street	

Buckley Gray Yeoman

Studio 4.04 The Tea Building 56 Shoreditch High Street  
London E1 6JJ T: 020 7033 9913 F: 020 7033 9914