



01 Navigation Plan  
1:500 @ A1

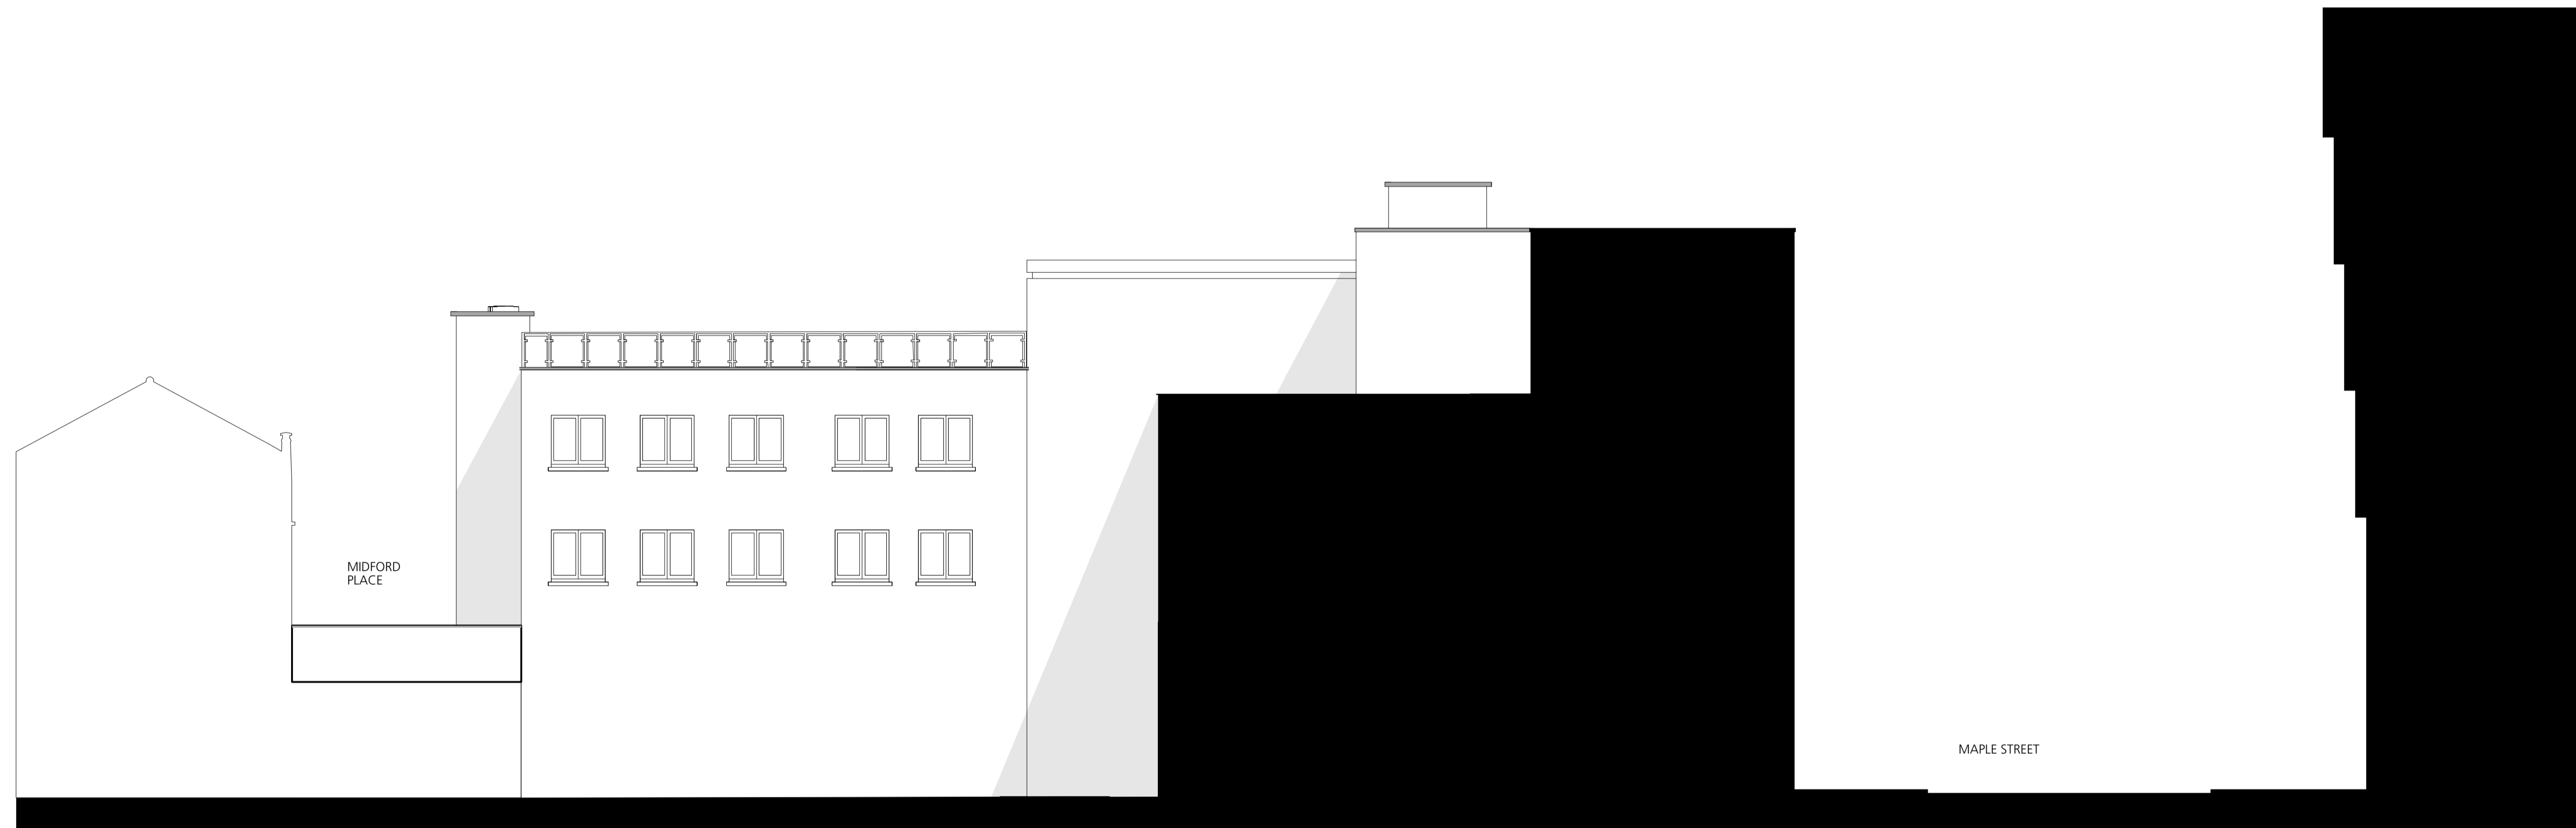

02 Existing West Elevation  
1:100 @ A1

 

**DRAWING NOTES:**  
 All dimensions to be checked on site prior to commencement of any works, and/or preparation of any shop drawings.  
 Sizes of and dimensions to any structural elements are indicative only. See structural engineers drawings for actual sizes/dimensions.  
 Sizes of and dimensions to any service elements are indicative only. See service engineers drawings for actual sizes and dimensions.  
 This drawing to be read in conjunction with all other Architect's drawings, specifications and other Consultants' information.  
 All proprietary systems shown on this drawing are to be installed strictly in accordance with the Manufacturers/Suppliers recommended details.  
 Any discrepancies between information shown on this drawing and any other contract information or manufacturers/suppliers recommendations is to be brought to the attention of the Architect.  
 DO NOT SCALE FROM THIS DRAWING.

**DRAWING NOTES:**

Tender Addendum Issue Stage E Issue Draft Stage E Issue Revised for Stage D Issued for Stage D Stage D Design Freeze	DRAWING		Existing West Elevation		Buckley Gray Yeoman Studio 4.04 The Tea Building 56 Shoreditch High Street London E1 6JJ T: 020 7033 9913 F: 020 7033 9914
	SCALE	1:100 @ A1 (1:200 @ A3)	DRAWING FILE REF		
	DATE	DEC 2015	DRAWN BY		CLIENT
	DWG No.	881_EE-04	REVISION	JD	NFU Mutual
	DRAWING STATUS	PLANNING	PROJECT		4-8 Maple Street
STATUS	REVISION	DATE	<small>Information contained on this drawing is the sole copyright of Buckley Gray Yeoman and is not to be reproduced without their permission.</small>		