



01 Navigation Plan  
1:500 @ A1

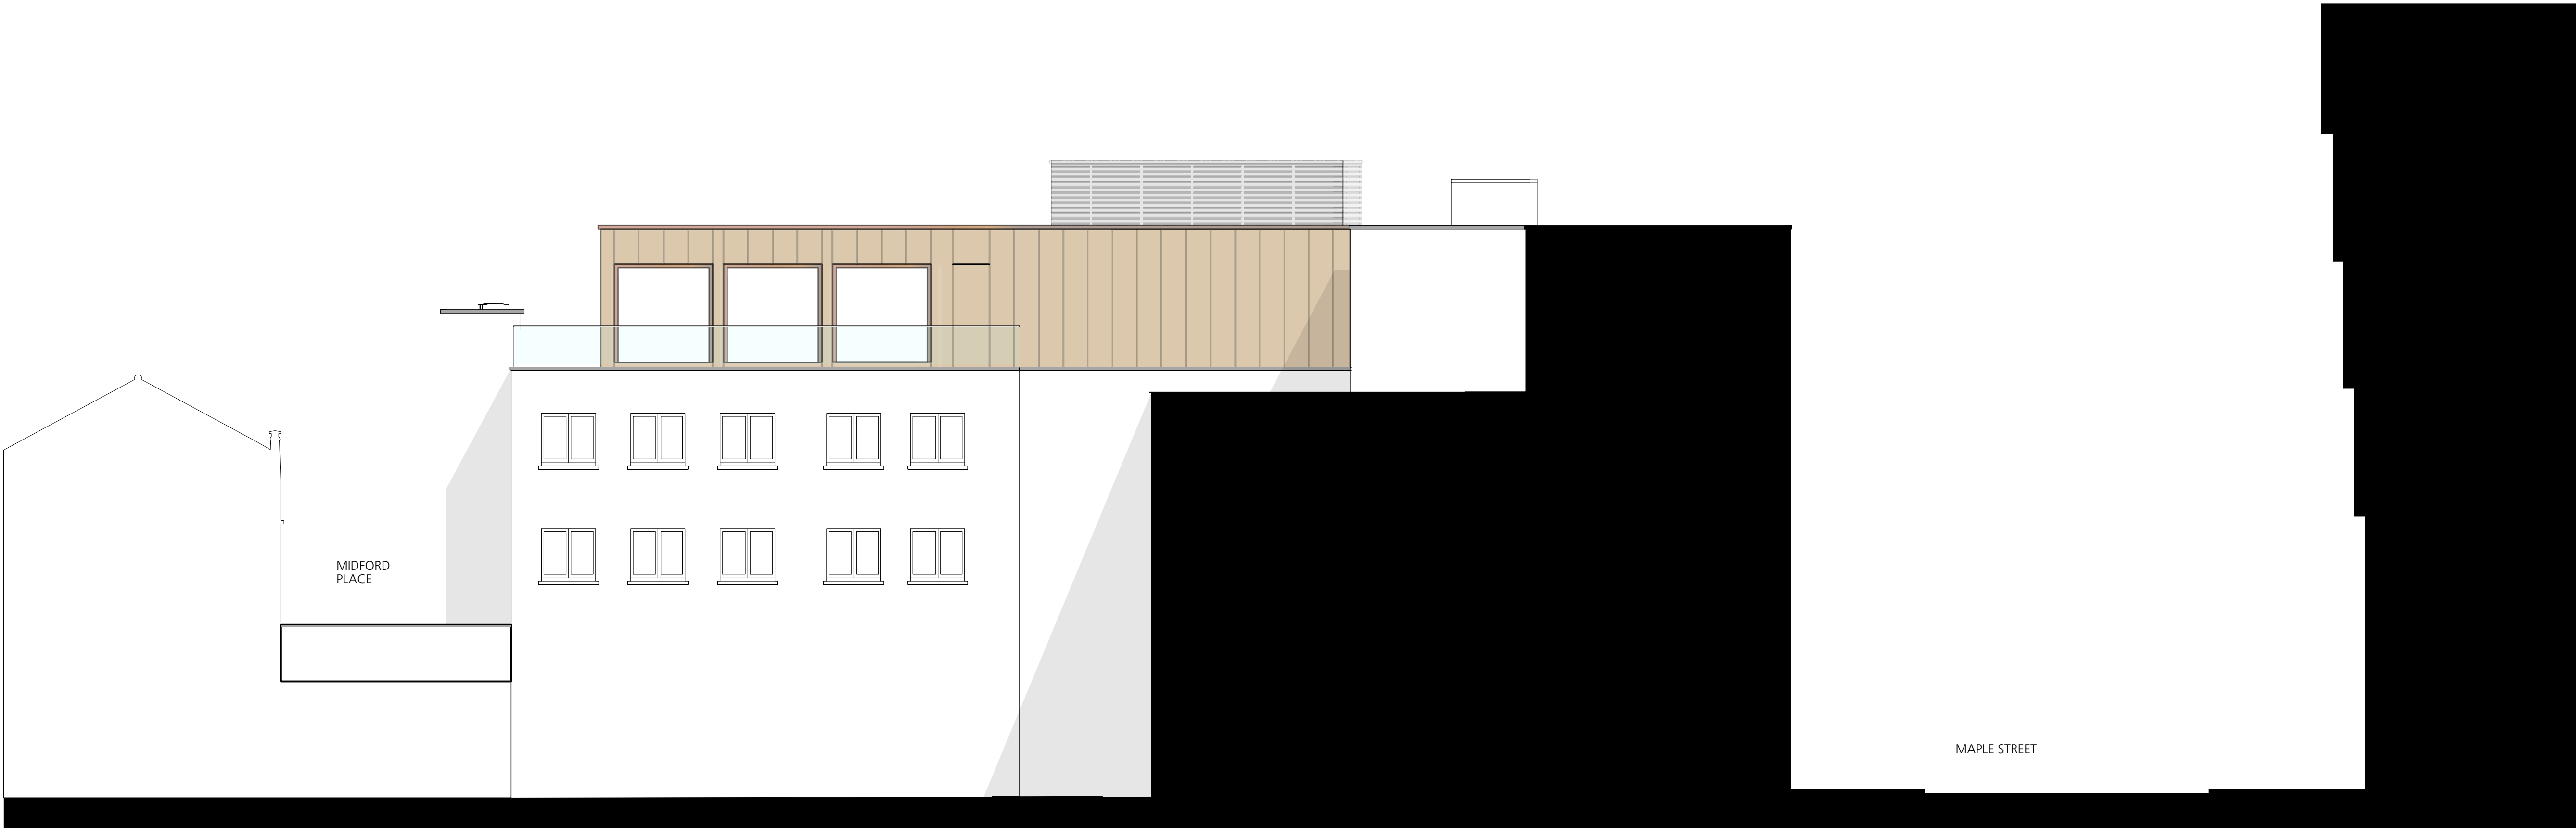

02 Proposed West Elevation  
1:100 @ A1

 

DRAWING NOTES:

All dimensions to be checked on site prior to commencement of any works, and/or preparation of any shop drawings.

Sizes of and dimensions to any structural elements are indicative only. See structural engineers drawings for actual sizes/dimensions.

Sizes of and dimensions to any service elements are indicative only. See service engineers drawings for actual sizes and dimensions.

This drawing to be read in conjunction with all other Architect's drawings, specifications and other Consultants' information.

All proprietary systems shown on this drawing are to be installed strictly in accordance with the Manufacturers/Suppliers recommended details.

Any discrepancies between information shown on this drawing and any other contract information or manufacturers/suppliers recommendations is to be brought to the attention of the Architect.

DO NOT SCALE FROM THIS DRAWING.

DRAWING NOTES:

Tender Addendum Issue  
Stage E Issue  
Draft Stage E Issue  
Revised for Stage D  
Issued for Stage D  
Stage D Design Freeze

STATUS REVISION

DATE

DRAWING		Buckley Gray Yeoman Studio 4.04 The Tea Building 56 Shoreditch High Street London E1 6JJ T: 020 7033 9913 F: 020 7033 9914
SCALE	1:100 @ A1 (1:200 @ A3)	
DATE	DEC 2015	
DWG No.	881_GE-04	
DRAWING STATUS		CLIENT
PLANNING		NFU Mutual
		PROJECT
		4-8 Maple Street

Information contained on this drawing is the sole copyright of Buckley Gray Yeoman and is not to be reproduced without their permission.