



FIRST FLOOR PLAN

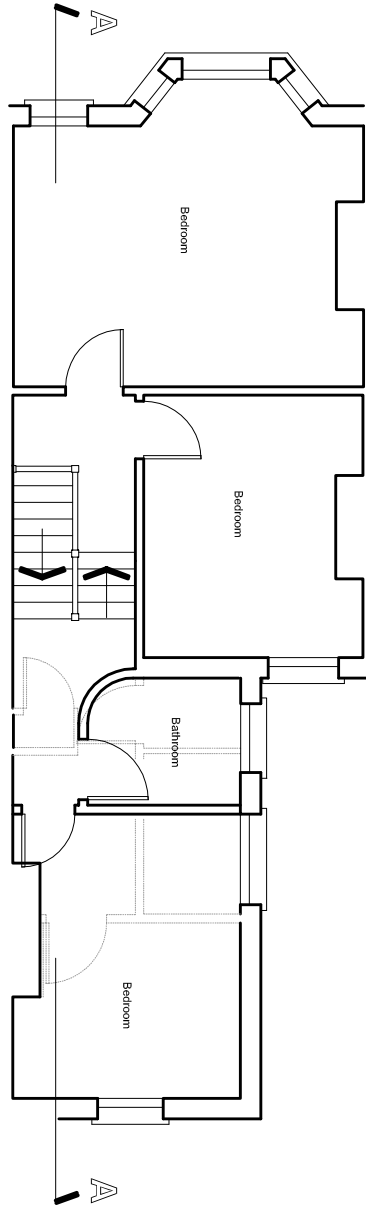

A4

 

Yiannis Pareas Chartered Architects  
82 Mill Lane  
London NW6 1NL  
Tel 020 7431 5022 fax 020 7435 6571

FLAT 2  
71 B RAVESHAW STREET  
LONDON NW6 1NP

SCALE 1:100

FIRST FLOOR PLAN  
AS PROPOSED

DRAWING NO 504/5