




Fourth Floor

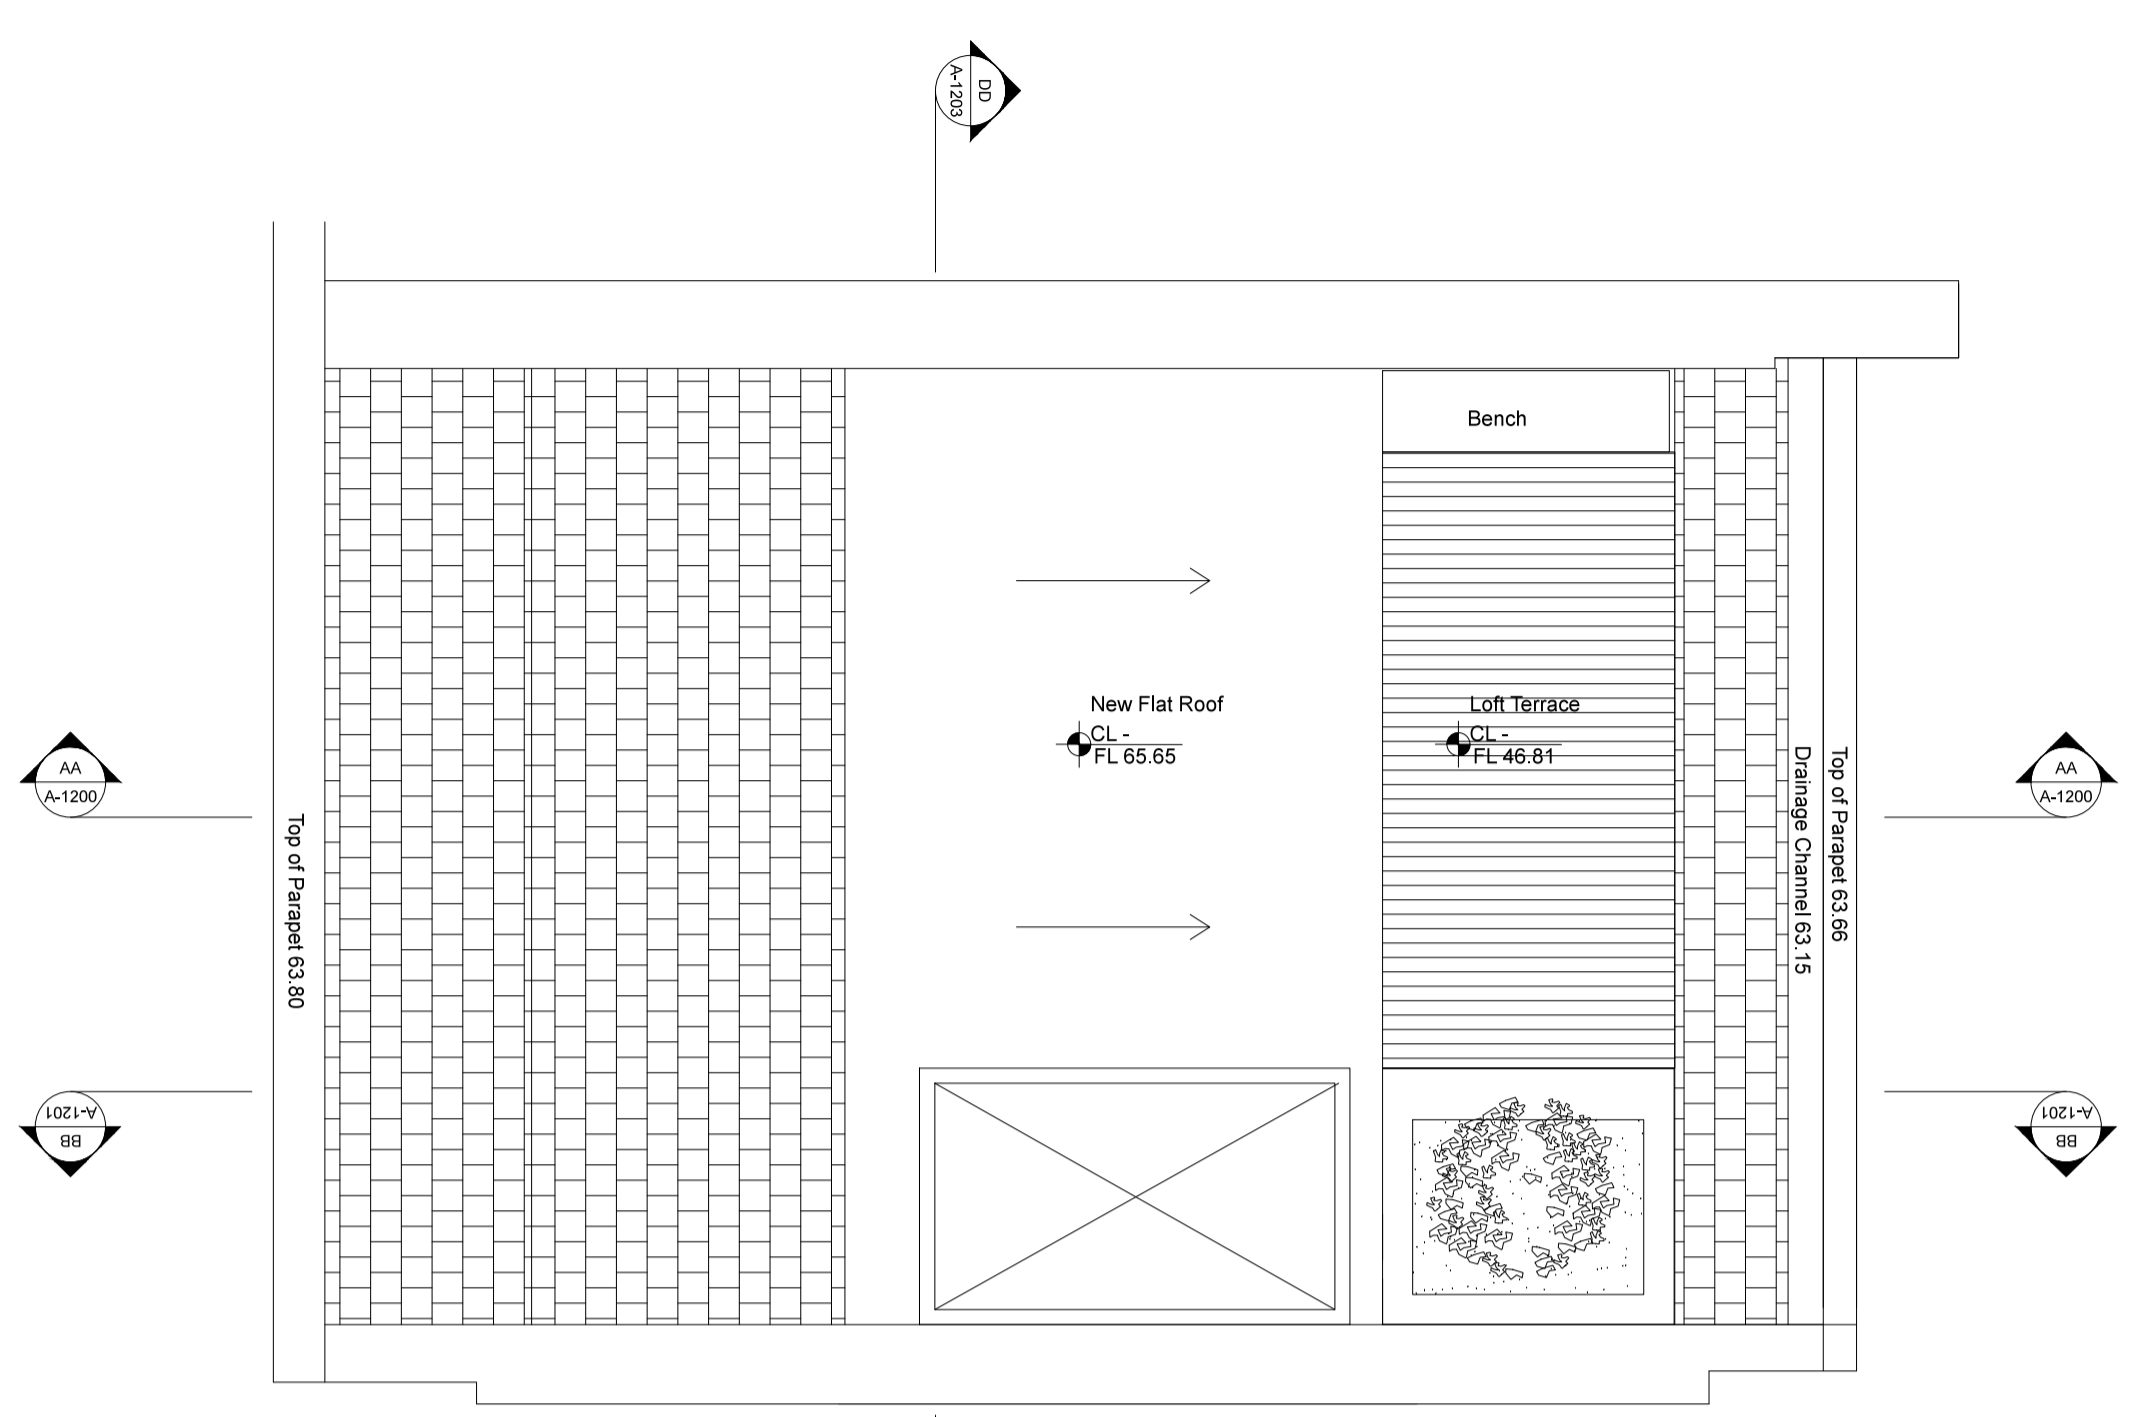

Roof Floor

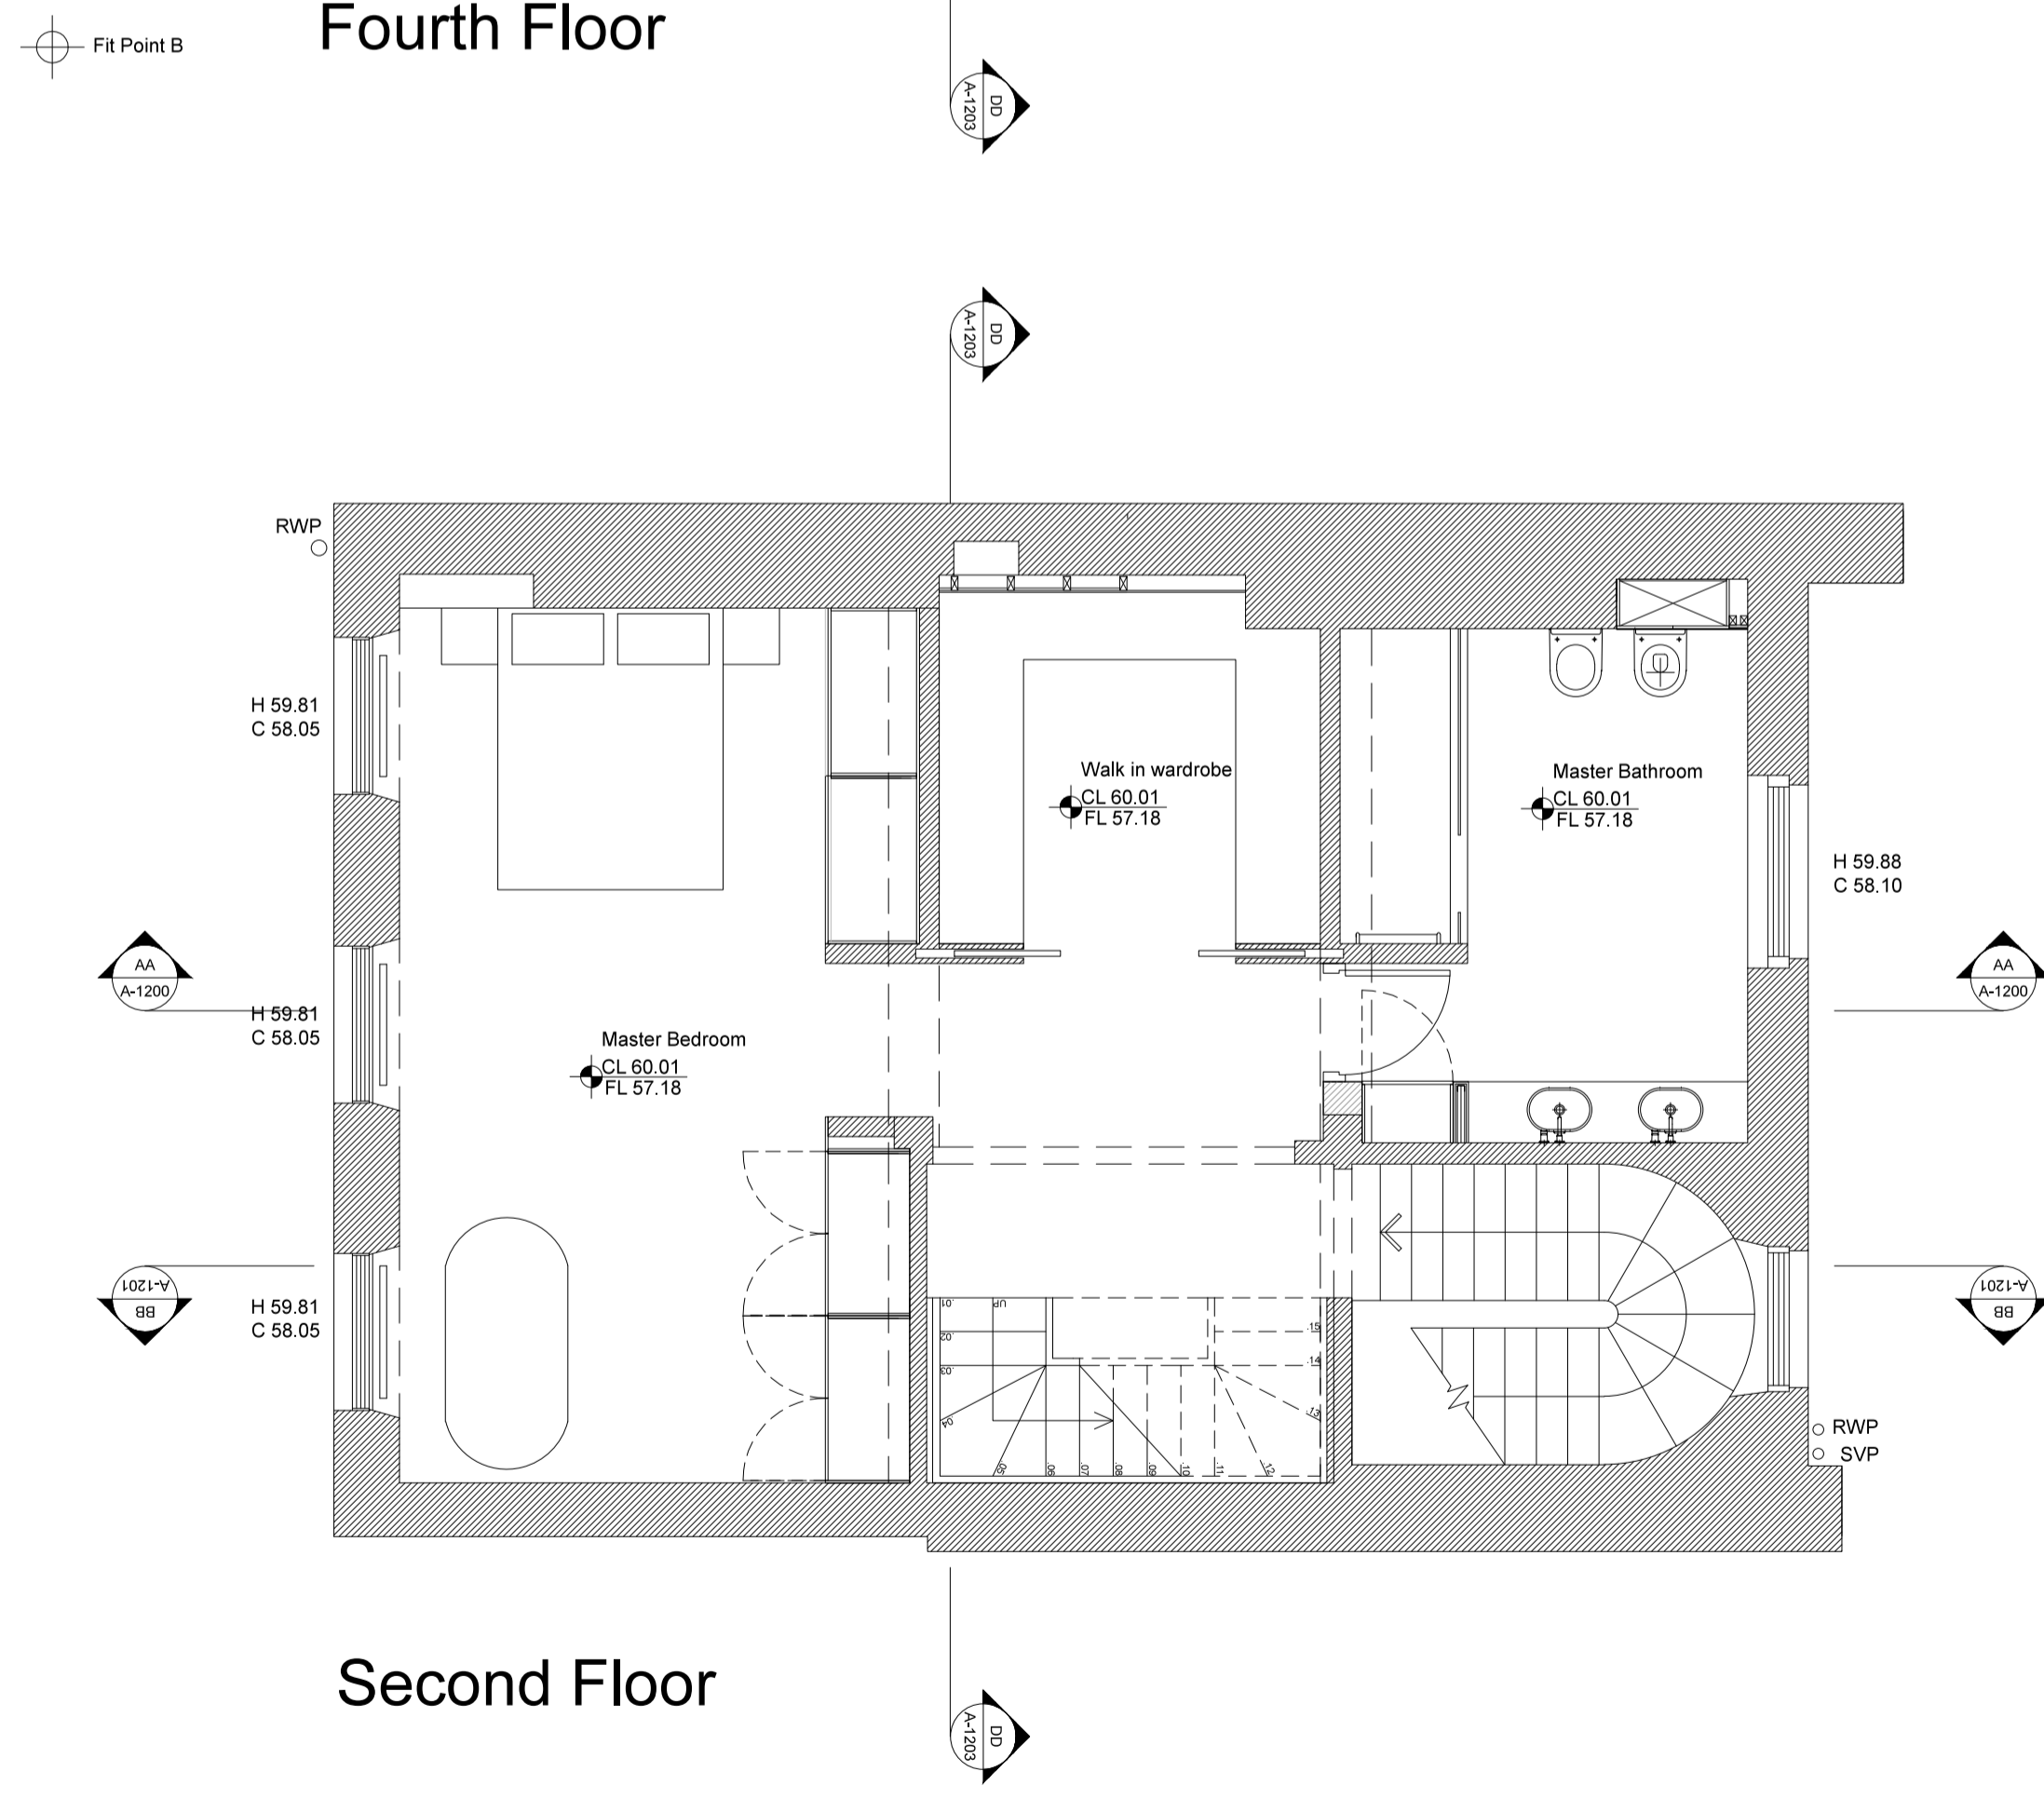

Second Floor

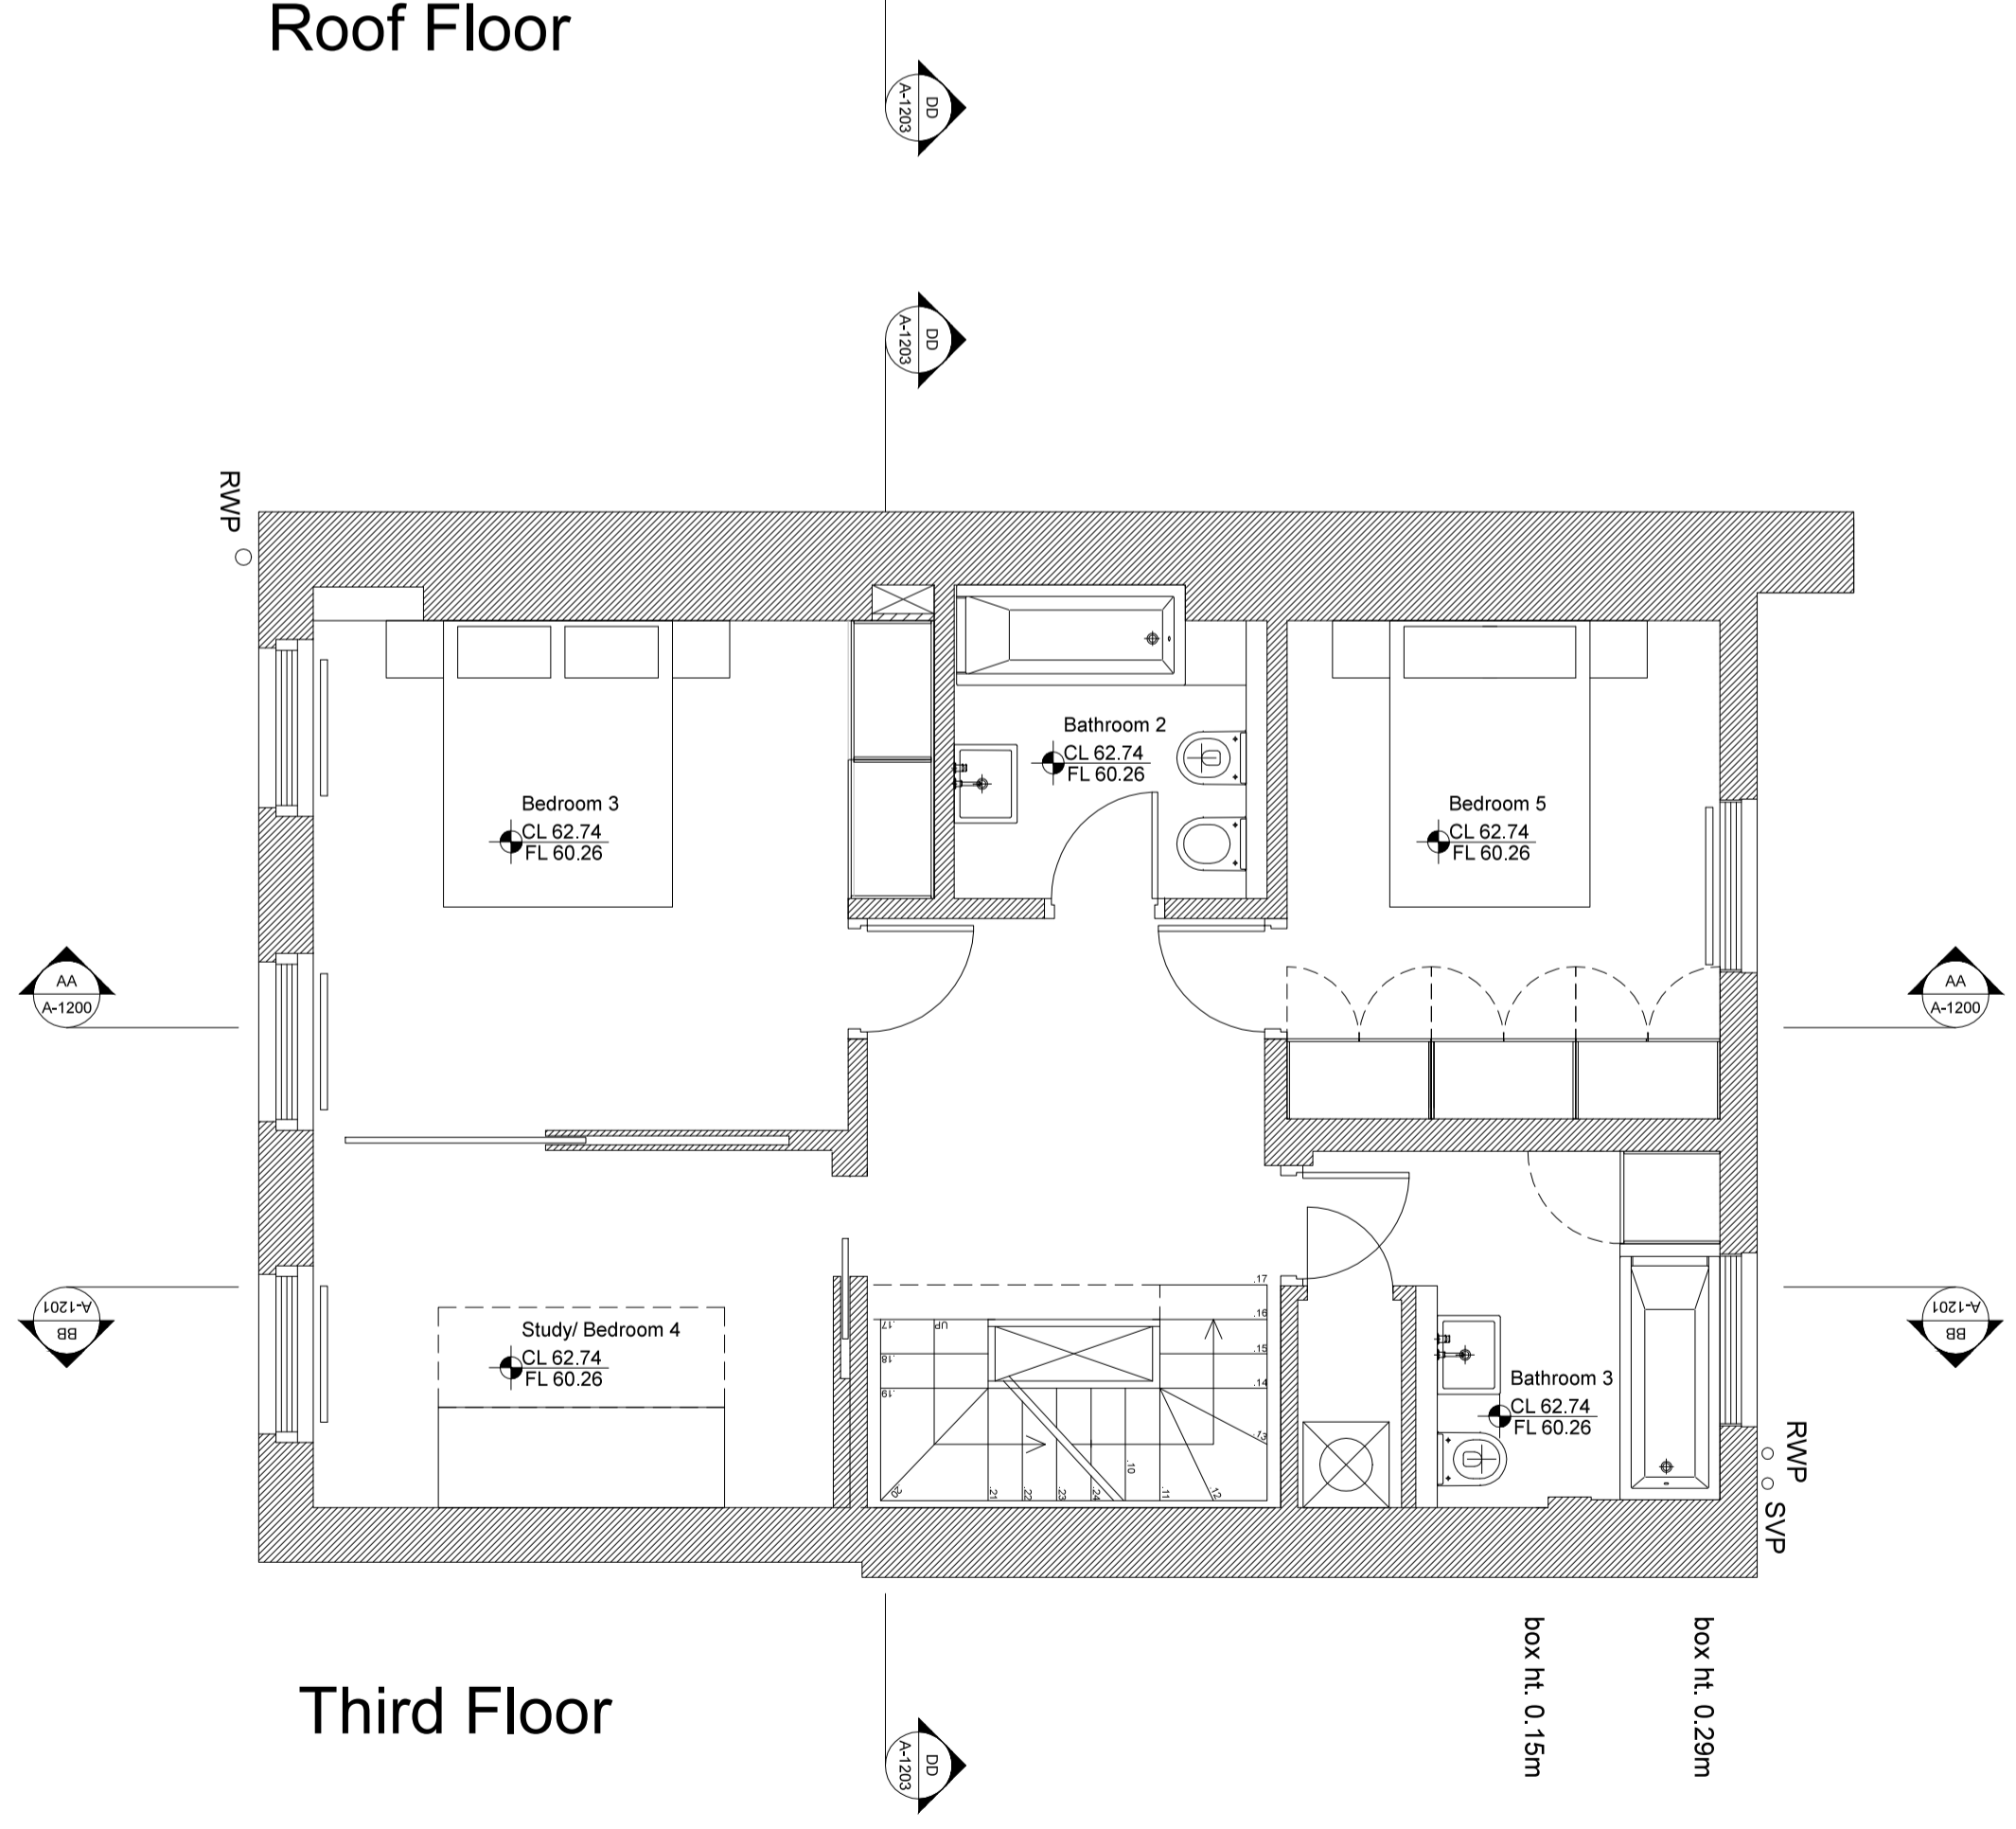

Third Floor

Project:
The Clockhouse, 11 John Street,
WC1N 2EB

Client: Mr. Ian Rosenfeld & Ms. Marianno Segato
Scale: 1:50 Size: A1
Date: September 2015 Drawing No: A1103
Title: Level 02, 03, 04 and roof plan proposal

Architects
extrArchitecture

General Notes
Do not scale drawings. Dimensions govern. All dimensions shall be verified on site before proceeding with the work. All dimensions are in millimetres unless noted otherwise. extrArchitecture shall be notified in writing of any discrepancies. All areas indicated on this sheet are approximate and indicative only. They are not to be relied upon. If the client or any other party requires precise measurements it is to engage specialist advice for that purpose.

Rev.	Date	Reason For Issue
01	09/15	Design Review