
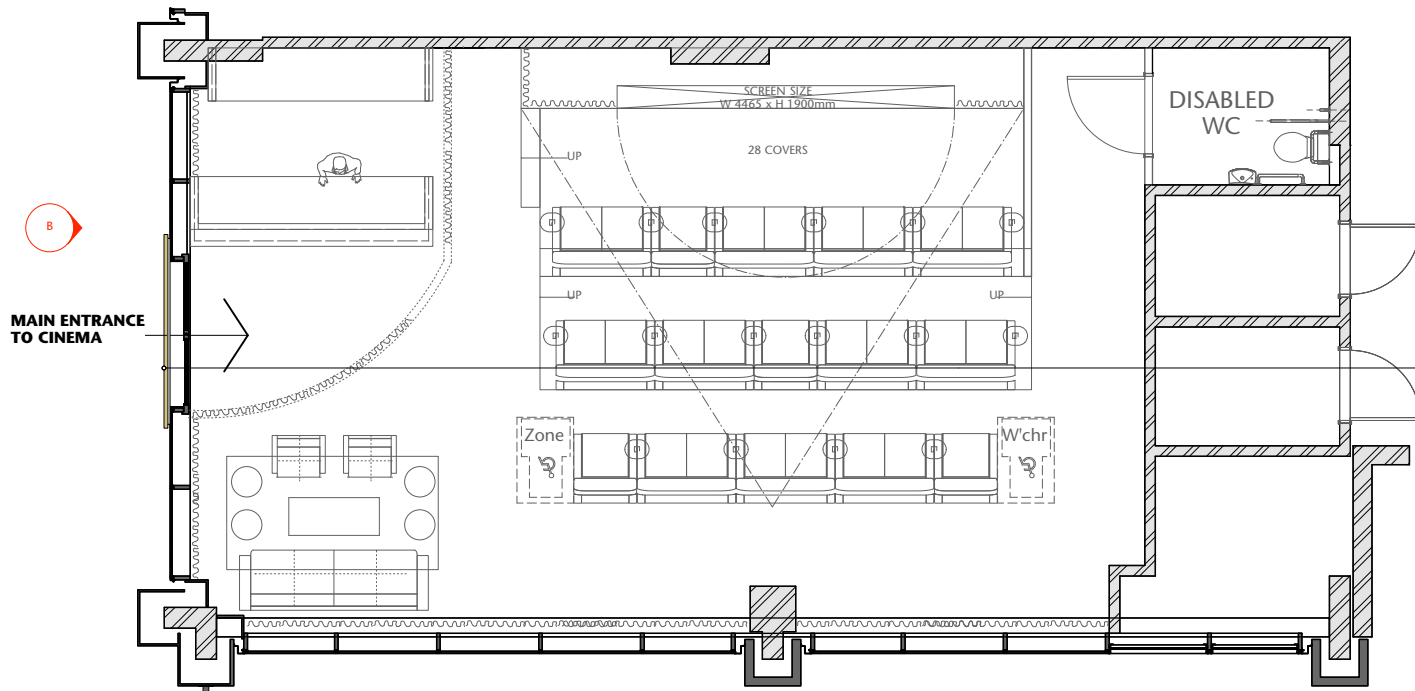



Notes
 This drawing should not be scaled. The contractor is to verify all dimensions and conditions on site. This drawing is the property of Fusion and they reserve the copyright. It is issued on the understanding that it will not be copied, reproduced or disclosed in whole or in part to any unauthorised party without written permission from Fusion.

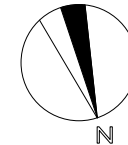

NEW INTERNALLY ILLUMINATED FASCIA SIGN WITH BRASS ANODISED METAL FACE. FIXING METHOD TO BE AGREED WITH SIGNAGE CONTRACTOR & LANDLORD. REFER TO DWG 106.28/432 FOR DETAILS

NEW INTERNALLY ILLUMINATED PROJECTING SIGN. REFER TO DWG 106.28/432 FOR DETAILS

1 PROPOSED PLAN
 SCALE 1:50 @ A1 & 1:100 @ A3

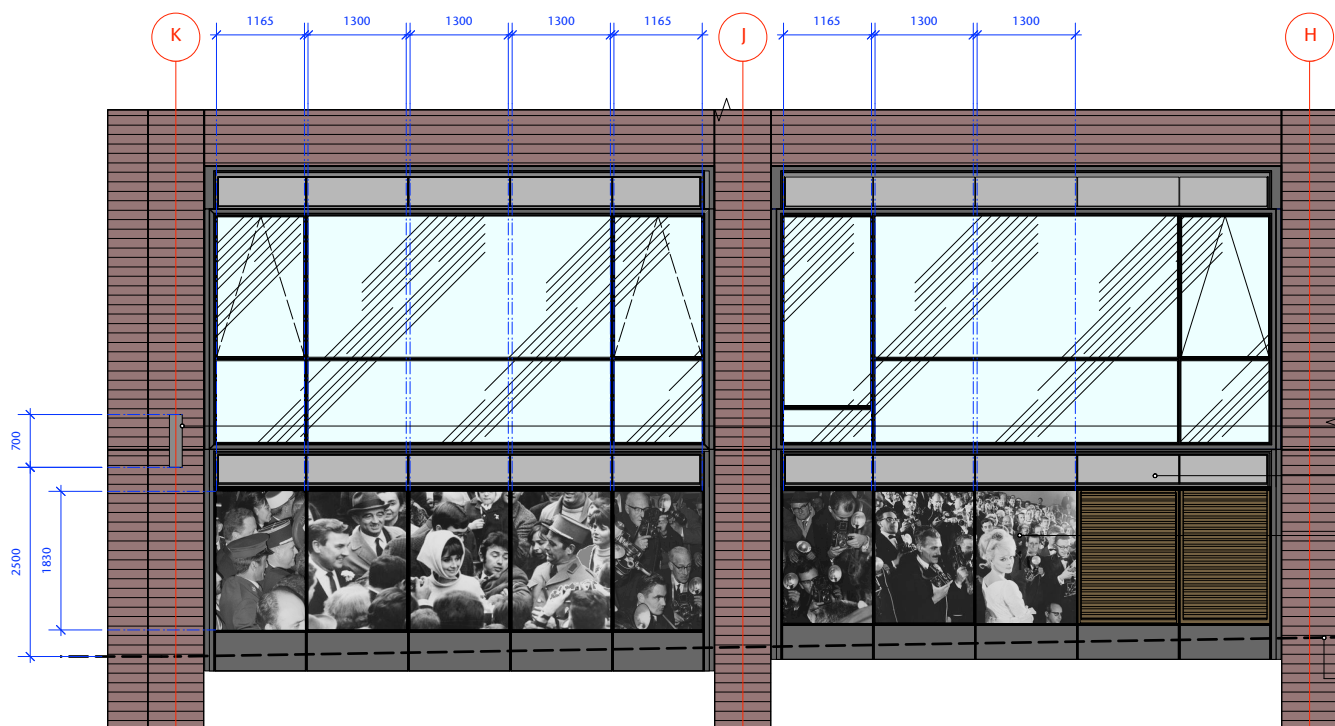

NEW INTERNALLY ILLUMINATED FASCIA SIGN WITH BRASS ANODISED METAL FACE. FIXING METHOD TO BE AGREED WITH SIGNAGE CONTRACTOR & LANDLORD. REFER TO DWG 106.28/432 FOR DETAILS

NEW INTERNALLY ILLUMINATED PROJECTING SIGN. REFER TO DWG 106.28/432 FOR DETAILS


EXTG. SHOP FRONT FASCIA TO REMAIN AS EXTG.

EXTG. GLAZING TO RECEIVE BLACK & WHITE GRAPHIC VINYL TO INTERNAL FACE

MANIFESTATION STRIP INDICATED. REFER TO DWG 106.28/432 FOR DETAILS

DASHED LINE INDICATES PAVEMENT LEVEL

A PROPOSED SIDE ELEVATION
 SCALE 1:50 @ A1 & 1:100 @ A3

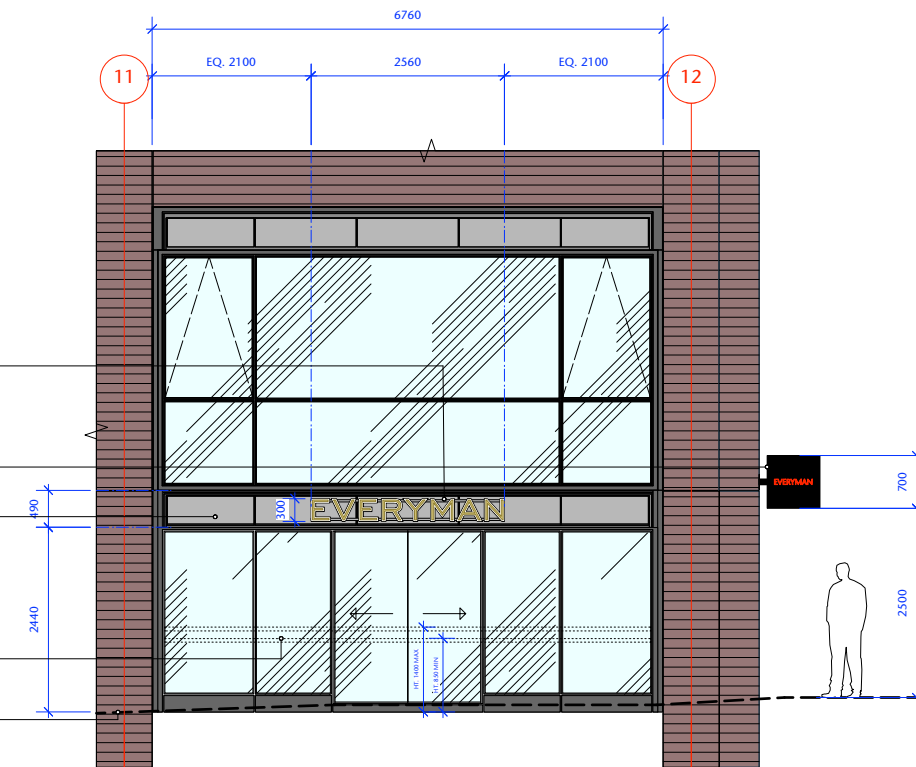

B PROPOSED FRONT ELEVATION
 SCALE 1:50 @ A1 & 1:100 @ A3



A 12.02.2016 ISSUED FOR TENDER

FUSION
 design and architecture

4 Riborough Street London, SE1 0HE
 Tel: 020 7928 9982 Fax: 020 7928 9994
 email: mail@fusiondna.co.uk

Job Name: **EVERYMAN CINEMA SCREEN ON THE CORNER**
 Site Address:
 Drg Name: **PROPOSED SHOPFRONT**
 Status: **FOR TENDER**

Drawn by: **CM** Checked by: **SD**
 Scale: **1:50 @ A1 / 1:100 @ A3** Date: **FEB 2016**

Job/Drg No: **106.28/431A**