


- CONCRETE NOTES**
1. CONCRETE GRADE FOR FLOOR SLAB TO PT SPECIALIST DESIGN BUT NOT LESS THAN C40
 2. CONCRETE GRADE FOR ALL COLUMNS AND CORE WALLS TO BE C50
 3. CONCRETE COVER:-
FLOOR SLAB - TO PT SPECIALIST DESIGN
CORE WALLS - 30mm
COLUMNS - 30mm
 4. REINFORCEMENT :-
FLOOR SLAB - TO PT SPECIALIST DESIGN
CORE WALLS - HIGH YIELD DEFORMED TYPE 2
COLUMNS - HIGH YIELD DEFORMED TYPE 2

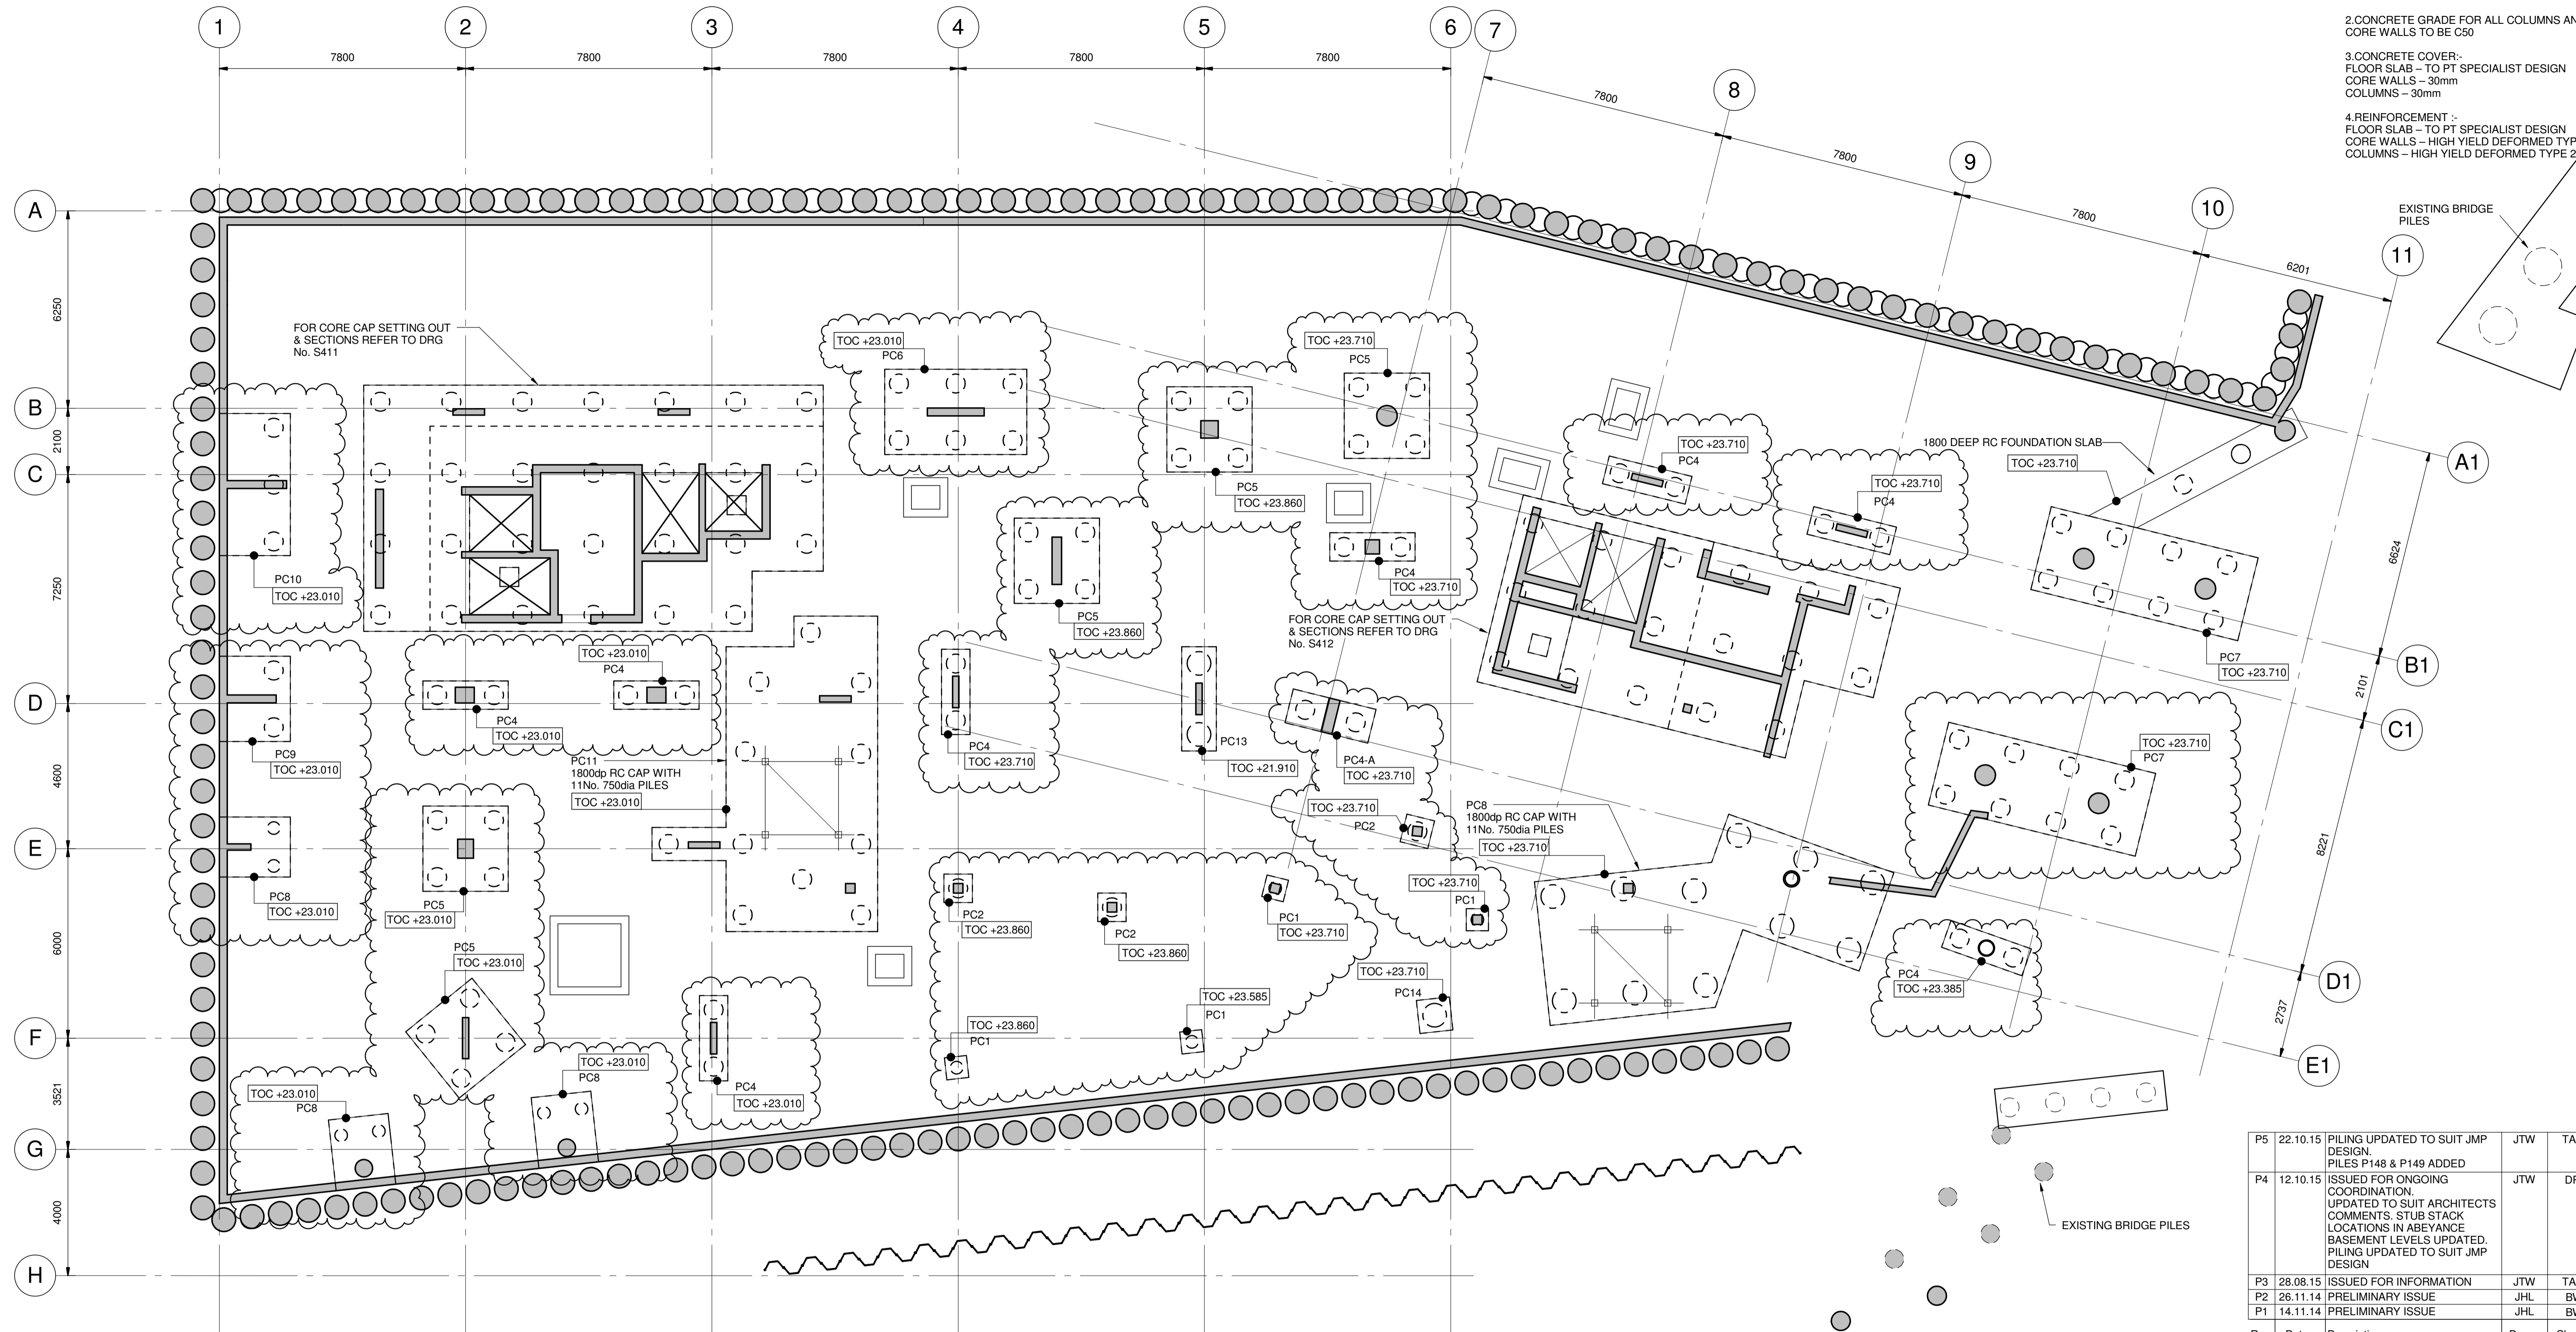

P5	22.10.15	PILING UPDATED TO SUIT JMP DESIGN. PILES P148 & P149 ADDED	JTW	TAE
P4	12.10.15	ISSUED FOR ONGOING COORDINATION. UPDATED TO SUIT ARCHITECTS COMMENTS. STUB STACK LOCATIONS IN ABEYANCE BASEMENT LEVELS UPDATED. PILING UPDATED TO SUIT JMP DESIGN	JTW	DR
P3	28.08.15	ISSUED FOR INFORMATION	JTW	TAE
P2	26.11.14	PRELIMINARY ISSUE	JHL	BW
P1	14.11.14	PRELIMINARY ISSUE	JHL	BW
Rev	Date	Description	Drawn	Check

conisbee
Consulting Structural Engineers
Consulting Civil Engineers

1-5 Offord St
London N1 1DH
Tel 020 7700 6666
Fax 020 7700 6686
design@conisbee.co.uk
www.conisbee.co.uk

Drawing Status	PRELIMINARY	Date	12-09-11
Project	102 CAMLEY STREET	Scale	1 : 100
		Drawn	J.WELSH
		Engineer	TAE
Title	FOUNDATION PLAN	Project No	140674
		Drawing No	S110
		Revision	P5

CORE WALL PLANS REFER TO DRG No. S600-S605

NOT FOR CONSTRUCTION